

Secure By Design - (NA) Date Issued by Rev Description

(C Acanthus WSM Architects Ltd.

Design and Quality Standards (NA)

Code for Sustainable Homes Level (NA)


Design Criteria


BREEAM Rating (NA) Lifetime Homes - (NA) BREEAM Rating (NA)


The general contractor is responsible for the verification all dimensions on site and the architect is to be informed of any discrepancy.


The status of information contained in a computer copy of this drawing shall be limited to that conveyed by the paper copy.


Site to comply with the following design criteria subject to confirmation of the form of construction and assessment by an external accredited assessor.

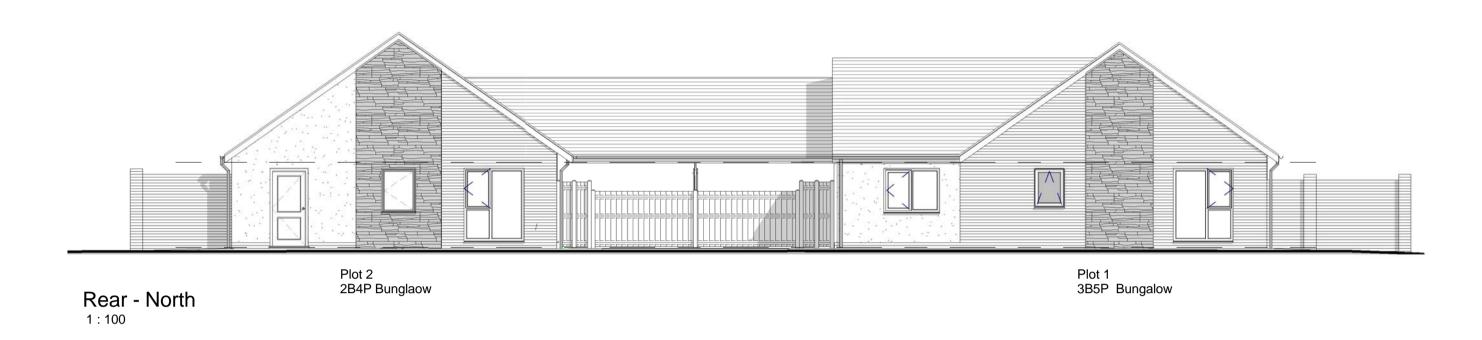

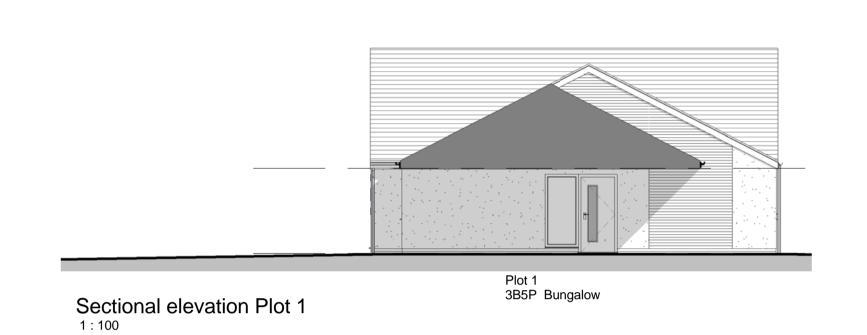

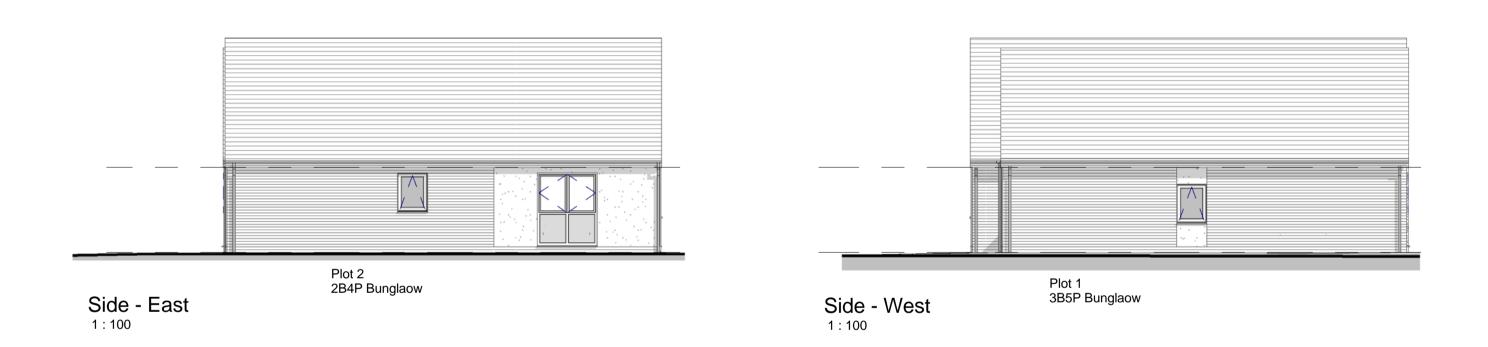

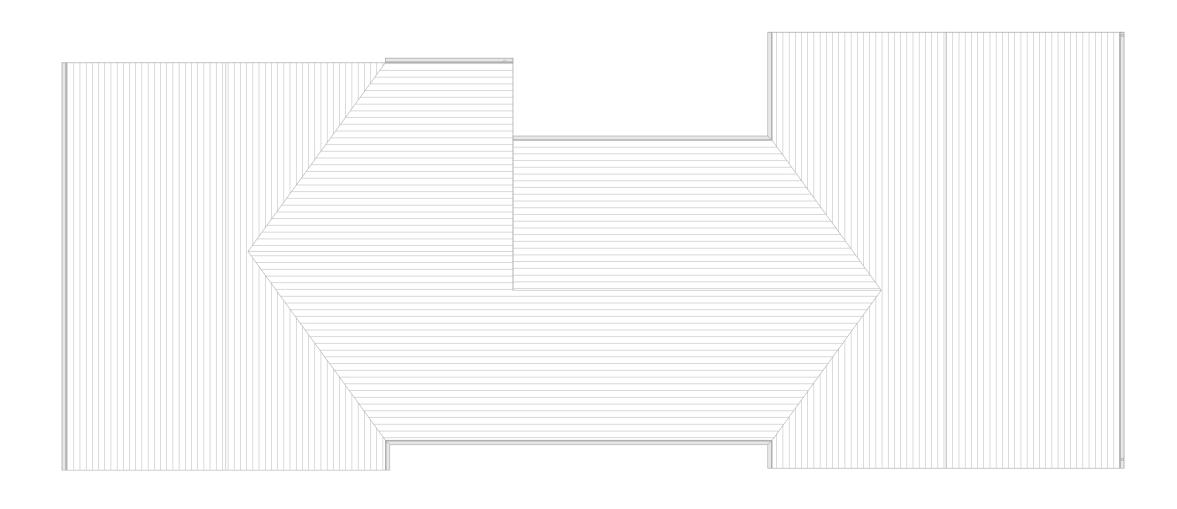

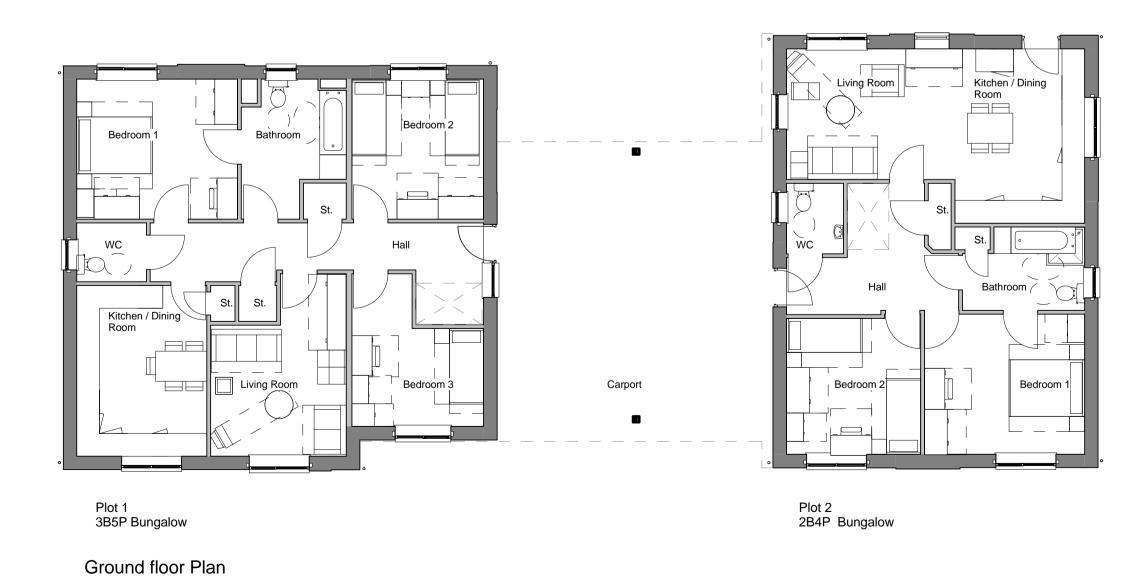

Roof Plan

GA Plans & Elevations

Manor Grove, Royston Yorkshire Housing



YORKSHIRE HOUSING

construction record/as built

As indicated

28/01/13

SH JRW

Date

Drawn\Checked

Drawing Status