


FLOOR PLAN




SIDE ELEVATION

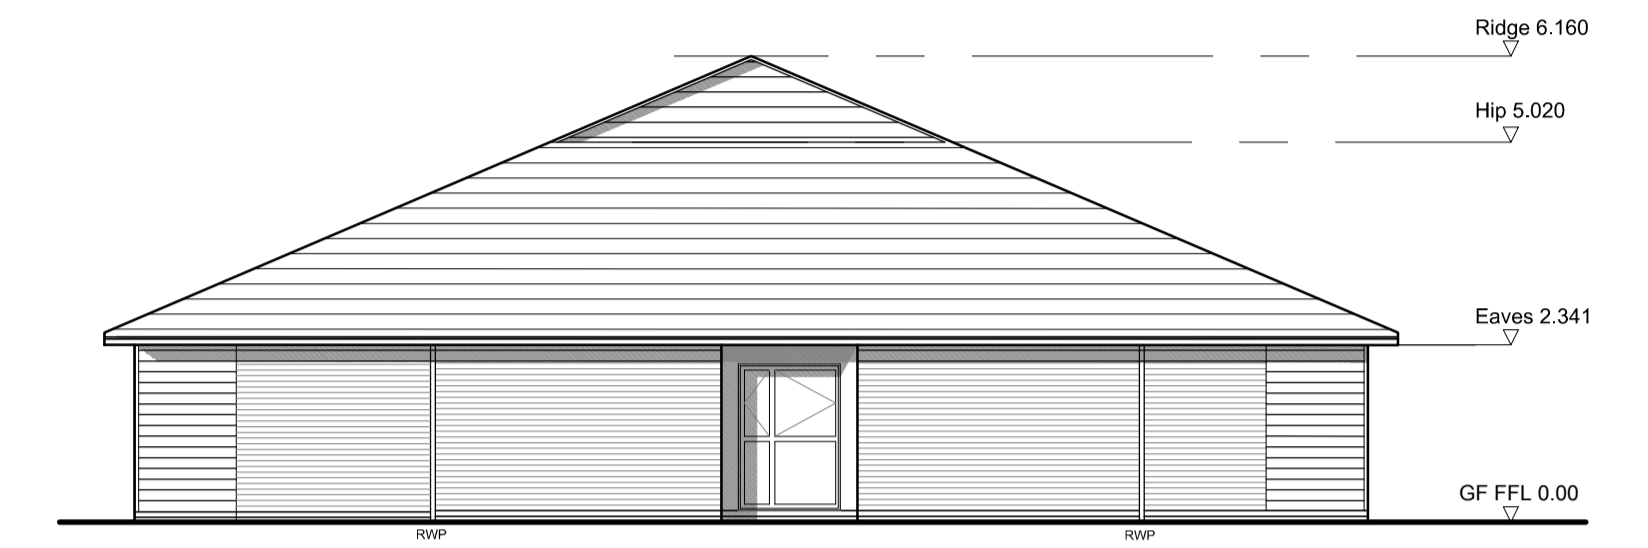

FRONT ELEVATION



SIDE ELEVATION

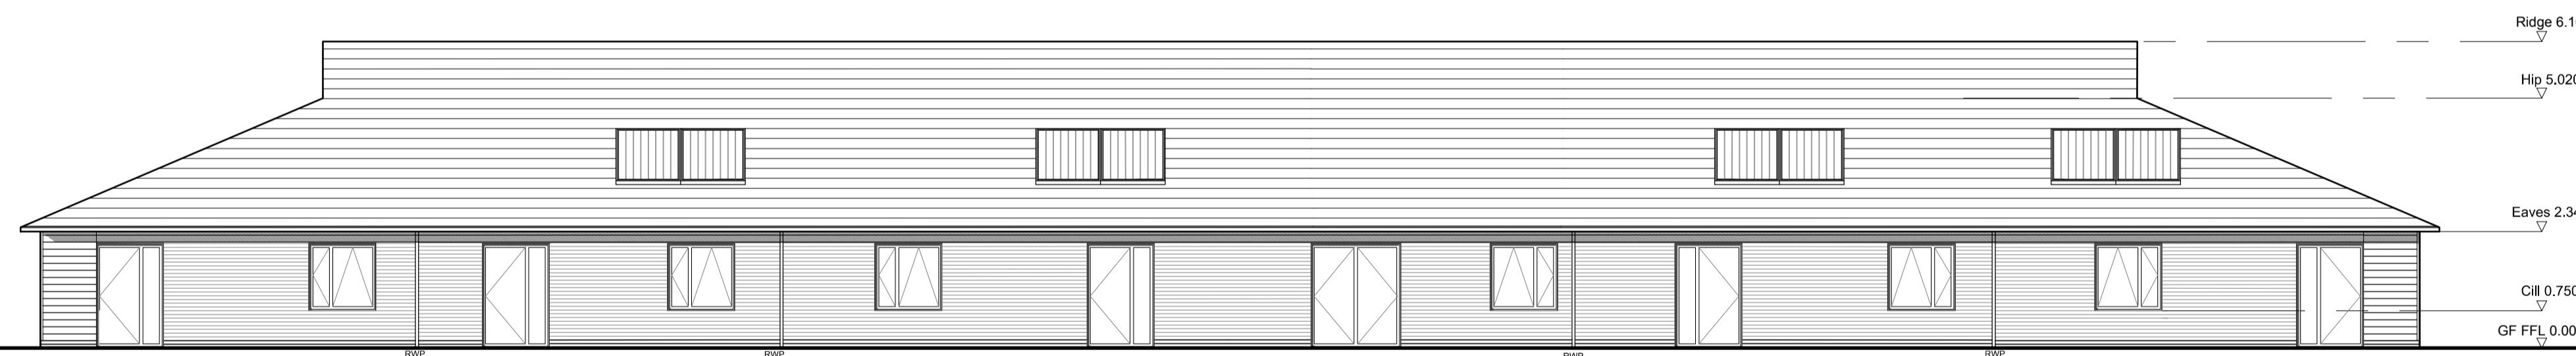

REAR ELEVATION



ROOF PLAN (1:200@A1)



Architects | Masterplanners  
**STEPHEN GEORGE  
 & PARTNERS LLP**

170 London Road  
 Leicester LE2 1ND  
 t: 0116 247 0557 f: 0116 254 1095  
 www.stephengeorge.co.uk

Proposed residential development  
 Manor Farm Phase 2  
 SUPPORTED HOUSING  
 PLANS AND ELEVATIONS

Drawing status:	PLANNING
CAD reference:	13-067 P
Drawn:	np
Team:	kc
Date:	Oct 2013
Scale:	1:100@ A1

Project no:	Dwg no:	Rev:
13-067	P100	-