


Do not scale this drawing
 Architects to be notified of any discrepancies
 Contractors must check all dimensions on site
 This drawing is copyright and is for the use on this project only
 This drawing is to be used solely for the information as filed
 For other information refer to the latest revision of any cross referenced drawing

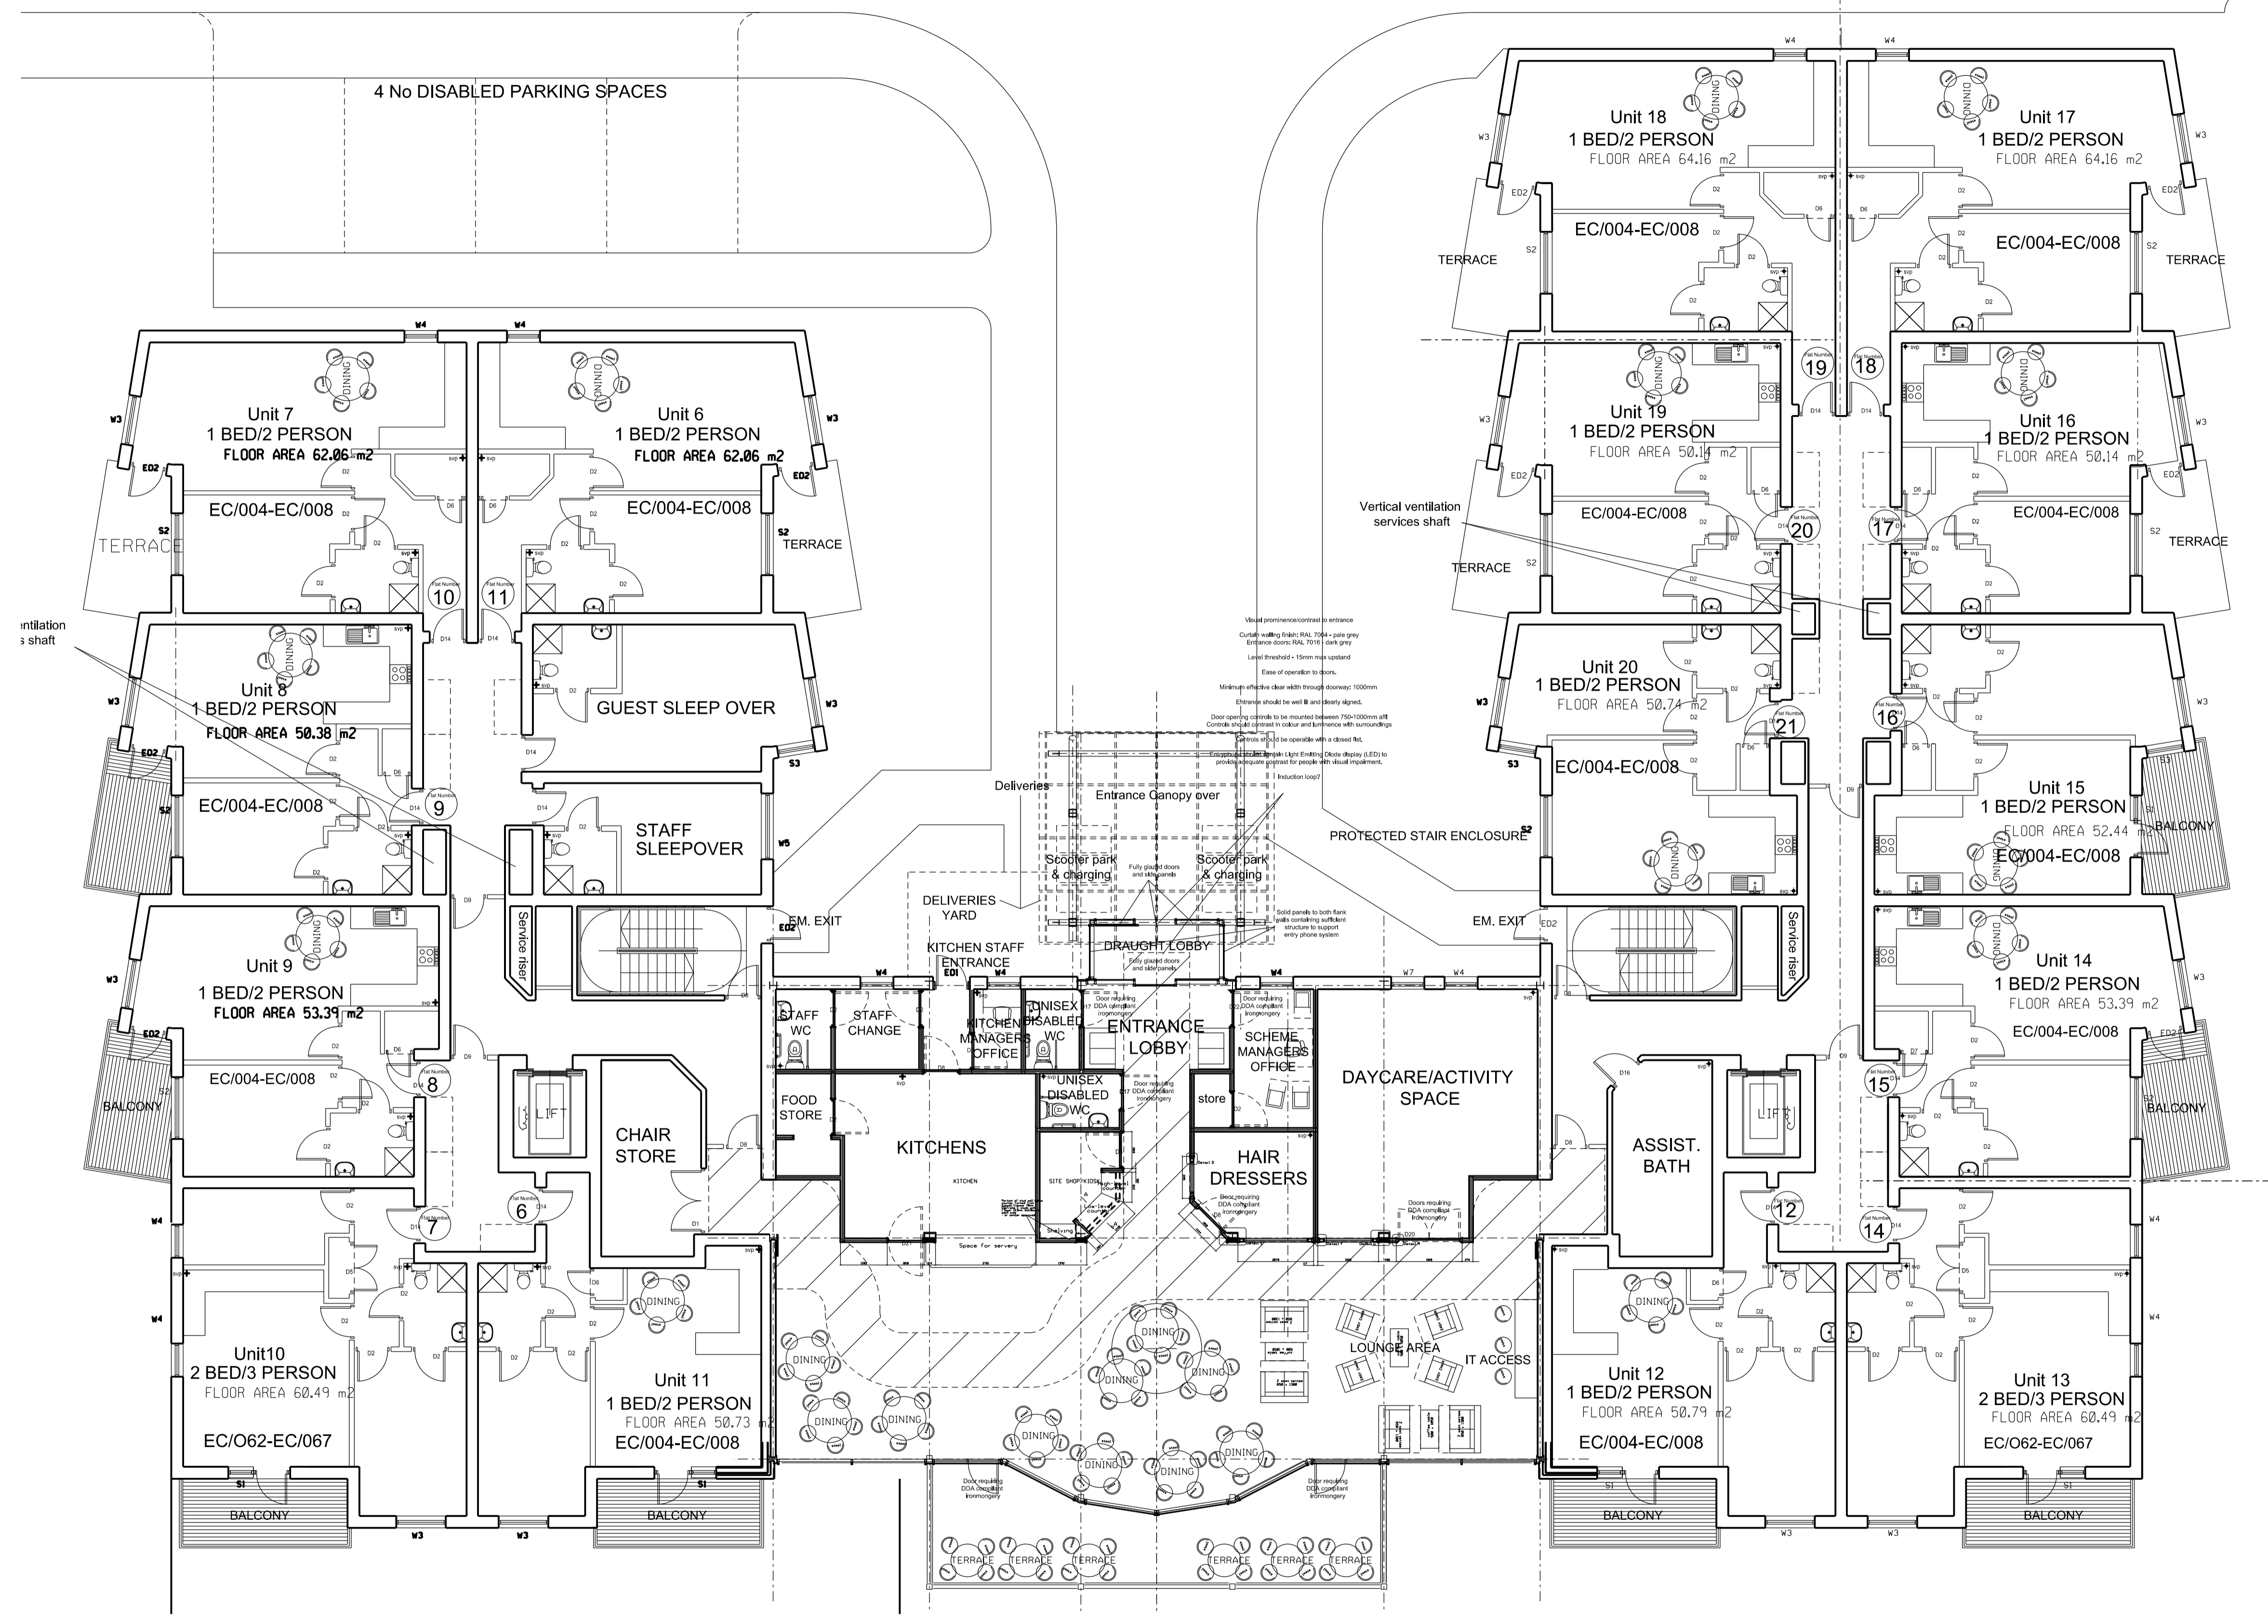

Rev	Date	Description	Revised By	Checked By
AB	12.07.07	Final Issue		SC
AA	14.05.07	Direction of timber decking to balconies amended		MF
Z	11.05.07	Direction of timber decking to balconies shown		MF
Y	25.04.07	Recess formed to stores adjacent to lifts		MF
X	23.03.07	Scheme managers office enlarged and glazed fire screen added		MF
W	07.03.07	Note re: DDA compliant door handles to central area added. Internal bedroom doors to Units		MF
V	23.02.07	6, 7, 17, 18, 22, 23, 33 & 34 opened into hall		MF
U	16.02.07	Flat entrance doors to Units 6, 7, 8, 14, 16, 17, 18 & 19 hung opposite side. Internal bedroom doors to Units 8, 9, 14, 15, 16 & 19 opened into hall		MF
T	13.02.07	Wall to Hairdressers store amended		MF
S	22.01.07	Internal partitions to central area changed to metal stud		MF
R	11.12.06	Door to unisex WC relocated to permit seating in the entrance lobby		SC
P	31.08.06	Door profile codes revised		SC
N	08.08.06	Curtain walling indicated & postal numbers amended to omit no. 13		MF
M	02.08.06	Room Data Codes		PH
L	05.07.06	Postal Addresses and smoke extract duct sizes amended		MF
K	05.06.06	Postal Addresses Added		SC
J	12.05.06	Kitchen SVP position rev.		SC
I	10.05.06	Refuse/cleaners stores removed		MF
H	04.05.06	SVP positions added		SC
G	27.03.06	Door numbers added to correspond with internal door profiles sheet		SC
F	17.03.06	Plans coordinated with timber frame sole plate layouts		MF
E	10.03.06	Plans coordinated with timber frame sole plate layouts		SC

Status: **FINAL ISSUE**

Client: **YORKSHIRE HOUSING**

Project: **KETTLETHORPE EXTRA CARE SCHEME**

Title: **PROPOSED GROUND FLOOR PLAN**

Project No: **4417** Drawing: **C111**

Date: **OCT 2005** Revision: **AB**

Scale: **1:100** Sheet size: **A1**

Drawn by: **MF** Checked by:

SMITH SMALLEY ARCHITECTS LTD
 CRAVEN LODGE
 VICTORIA AVENUE
 HARROGATE
 HG1 5PX
 TEL 01423 531100

Web: www.smithsmalley.co.uk
 Email: admin@smithsmalley.co.uk
 Fax: +44 (0)1423 531449

GROUND/ENTRY LEVEL FLOOR PLAN

KETTLETHORPE EXTRA CARE 4417