


All work to be carried out in accordance with the requirements of the Building Regulations and the Water Authority Regulations currently in force. Do not scale from this drawing. Architect to be notified of any discrepancies. Verify relevant dimensions on site before commencing work or preparing shop drawings. This drawing is copyright.

**NOTES**

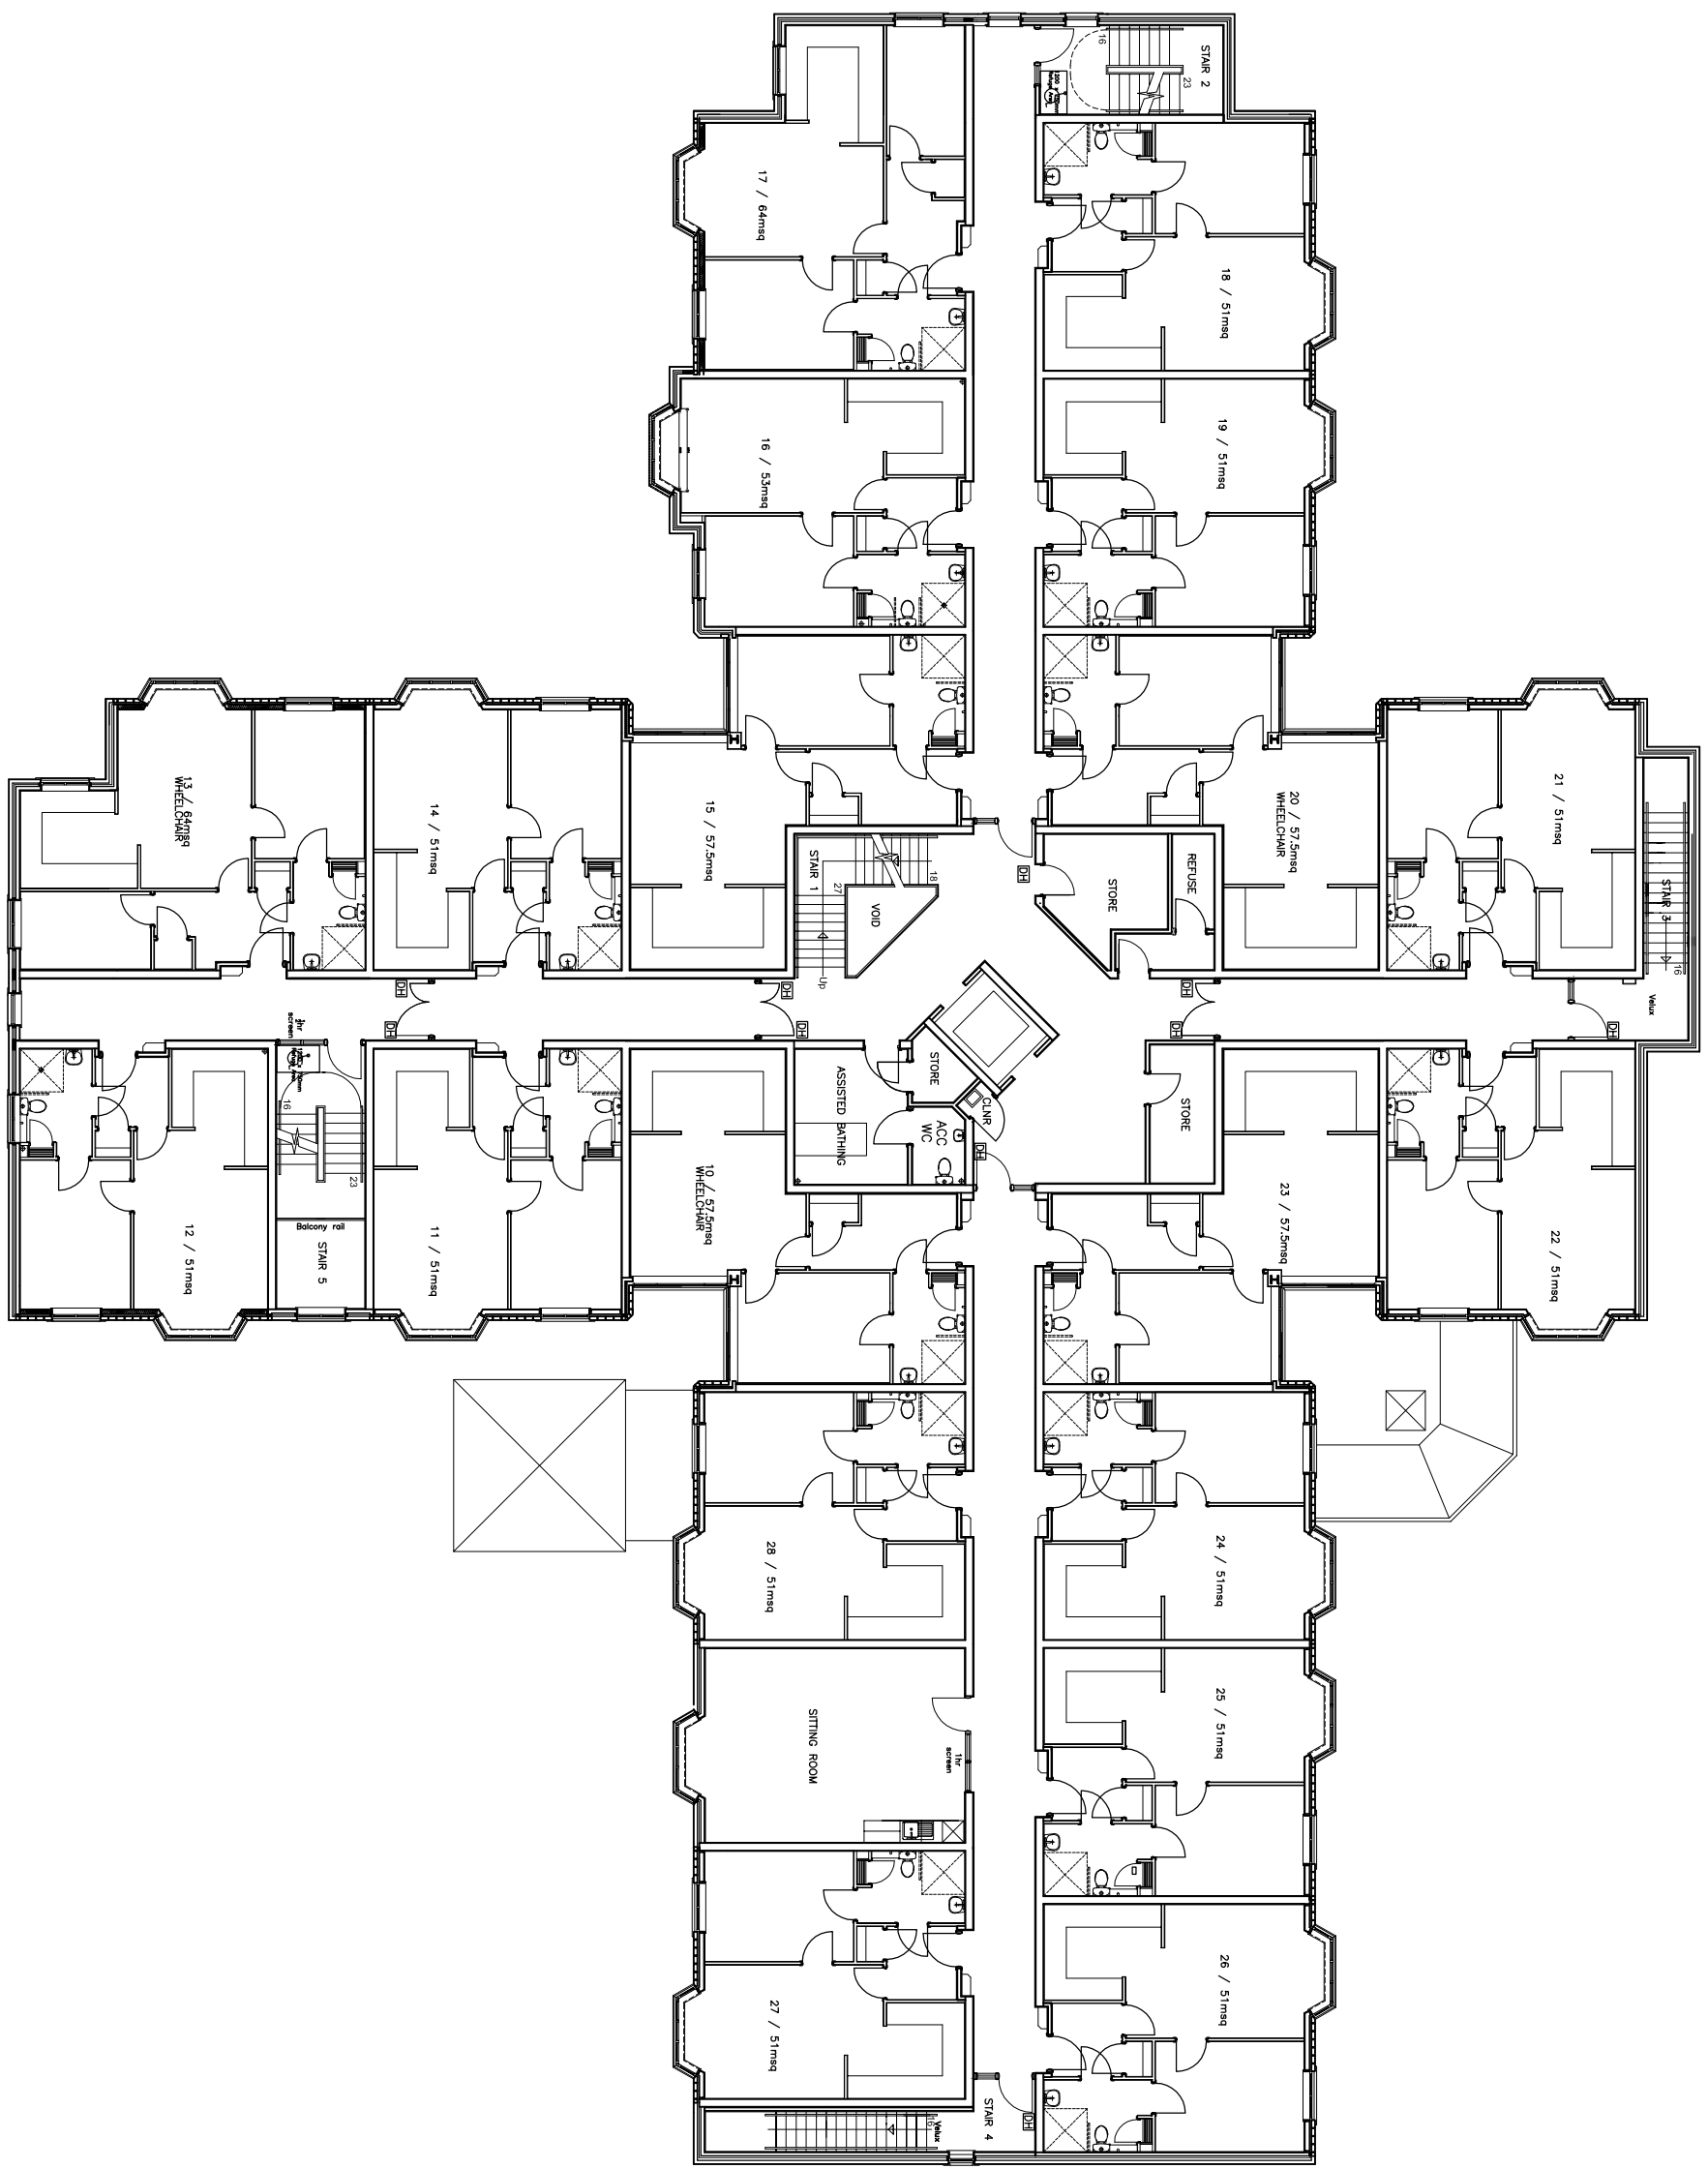

**39 No APARTMENT EXTRA  
CARE HOUSING  
MANOR ROAD  
EASINGWOLD  
FOR  
HOUSING 21**

---

**PROPOSED FIRST  
FLOOR PLAN**

Drawing No. 04089/05  
Scale: 1:100 @ A1 Date OCT 2005 Drawn By PG  
Revision J  
**J H LANGTRY - LANGTON PARTNERS**  
CHARTERED ARCHITECTS  
8, OAK MOUNT, BRADFORD RD, TID  
TEL: 01724 488225 FAX: 01724 548416  
E Mail: Langtry@Langton.co.uk