


**Ground Floor Plan**

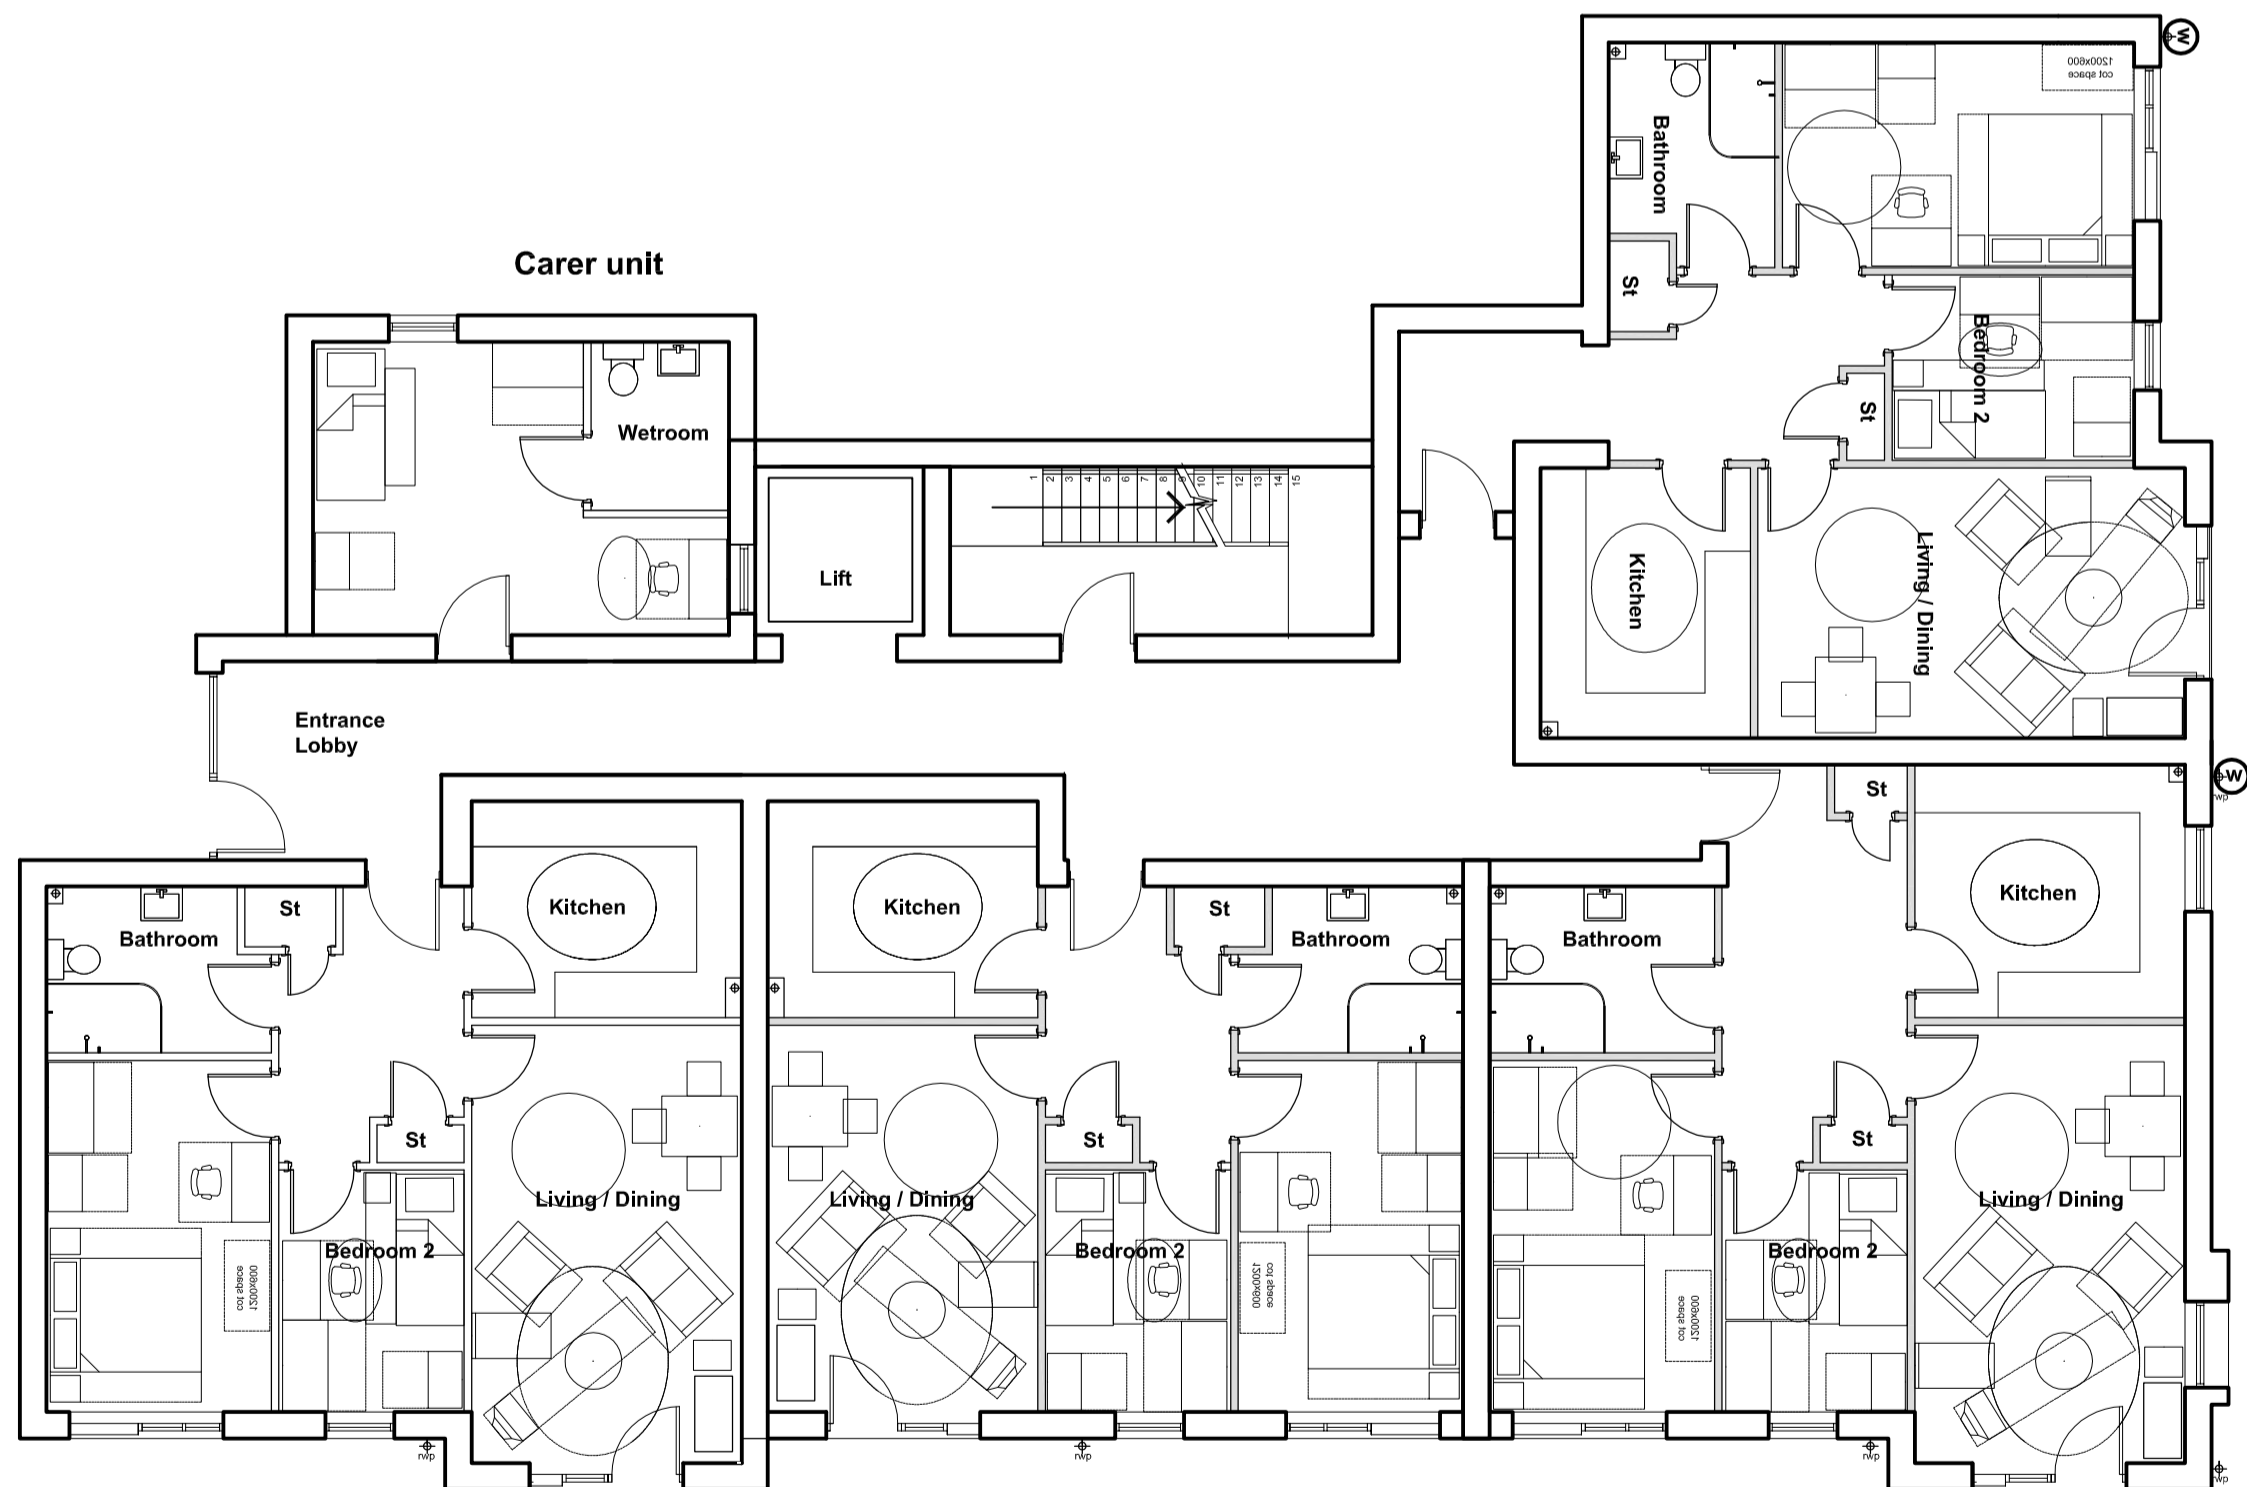

**First Floor Plan**

**Norfolk Rd Depot** Wollaston **Floor Plans**

**nicol thomas**

Revision	Date	Details

**nicol thomas**  
 architects project managers construction cost consultants CDM co-ordinators  
 Registered in England and Wales, Reg No. 2140539  
 Quality Assured to BS EN ISO 9001:1994 Certificate Number GB 4723  
 Suite 108 1st Floor Fort Dunlop Fort Parkway Birmingham B24 9FD  
 (Registered Office) t:01902 398222 f:01902 394080 e:birmingham@nicolthomas.com  
 Also at Oldham  
 Do not scale from this drawing. All dimensions must be checked and verified before preparing production drawings or commencing works. This drawing and its design is the copyright of Nicol Thomas Ltd and may not be reproduced in any form whatsoever without their prior express written consent.

<b>Client:</b>	Dudley Metropolitan Borough		
<b>Job:</b>	Norfolk Road Depot, Wollaston		
<b>Drawing title:</b>	Proposed Floor Plans		
<b>Drawing Number:</b> (Job number)	<b>B5642</b>	<b>SK</b>	<b>002</b>
<b>Scale:</b>	1:100 @ A2		
<b>Date:</b>	January 2013		
<b>Drawn by/ checked by:</b>	JH		