


Do not scale from this drawing.
Contractors must confirm site dimensions
before starting work on shop drawings.
Rev Description Date A/E

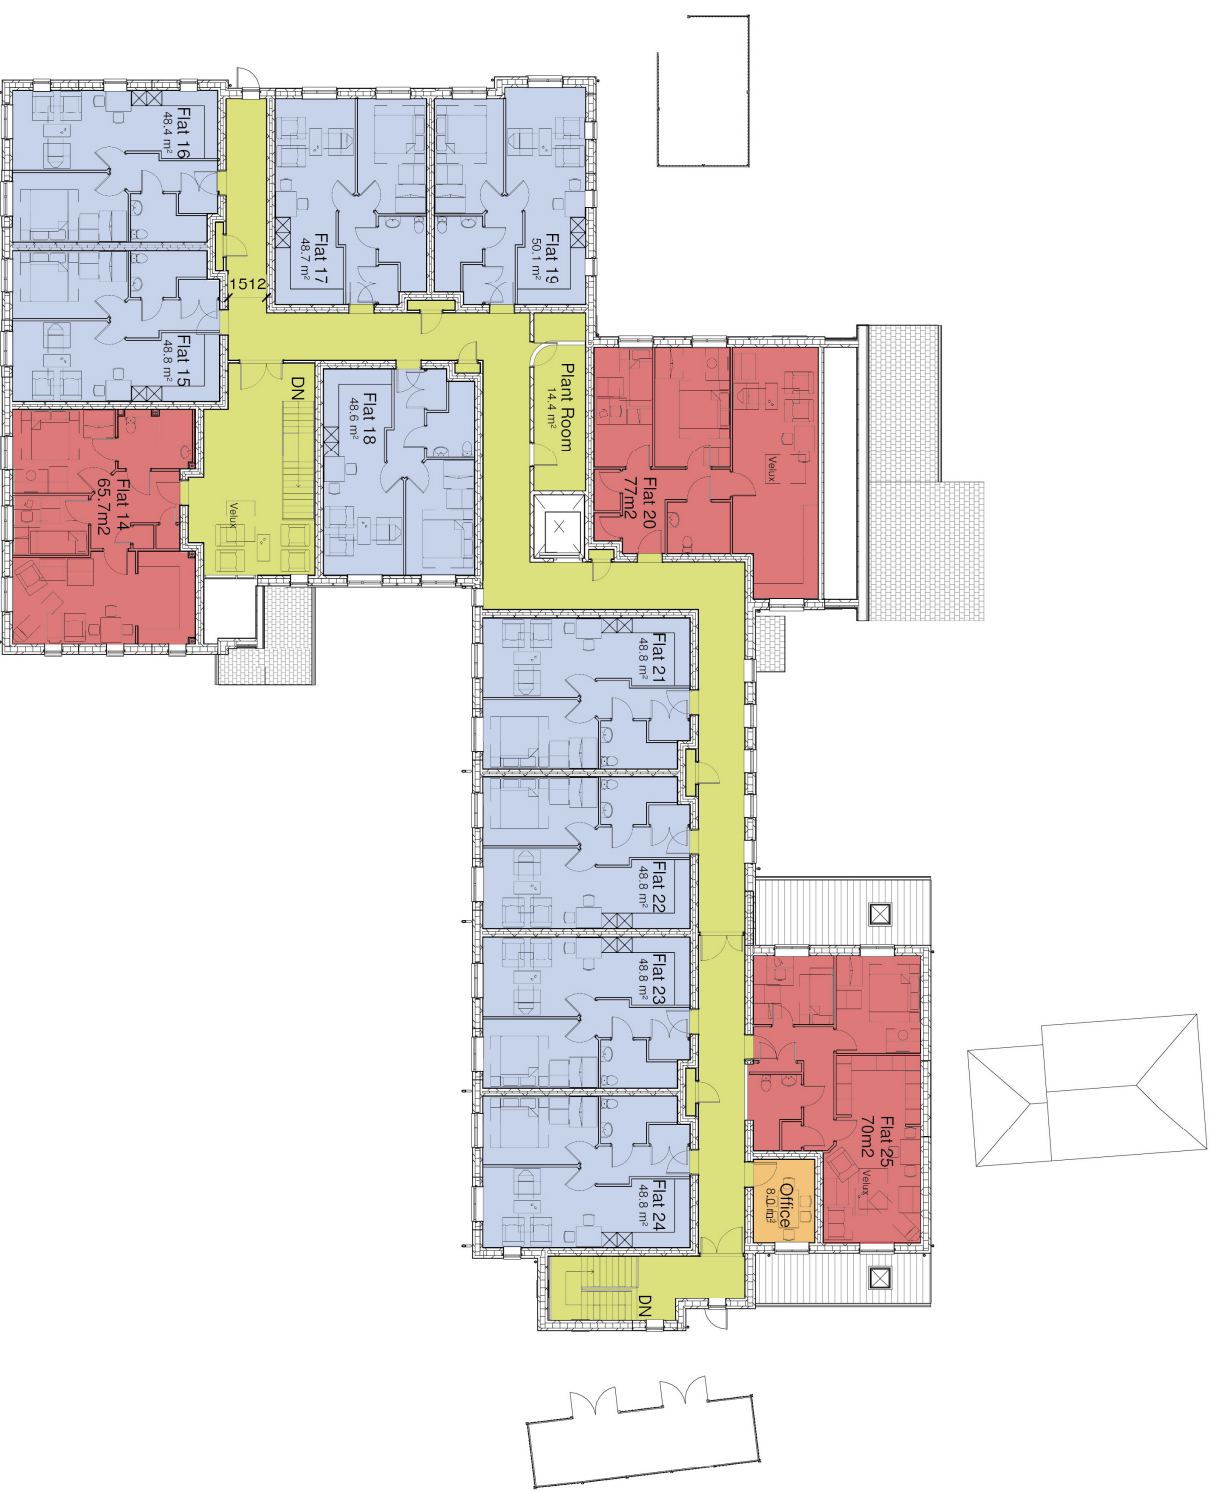

First Floor
921.8m²

PRELIMINARY

SKOON VELD
AND
DAWN CRESCENT, UPPER BEDDING
FIRST FLOOR PLAN

Drawn:	JSB	Authorised:	PAE
Scale:	1:200 @A3	Date:	NOV/2012
4641	DE - 52		

The Ecology & Biodiversity Partnership
is a registered charity (No. 1051284) and
a limited liability company (No. 02055048).
Registered Office: 116A, Riverside Road,
Barnet, London, N4 3BA. Tel: 020 8804 8711.
www.ecologyandbiodiversity.com
email: info@ecologyandbiodiversity.com

