


- General Notes**
1. THIS IS AN A1 DRAWING. IF REPRODUCED IN ANY OTHER FORMAT THE SCALE SHOWN WILL BE INCORRECT
 2. Do not scale off this drawing
 3. Any ambiguities, omissions and errors on this drawing should be notified immediately to the Architect before the commencement of works on site
 4. All dimensions are in millimetres unless otherwise stated
 5. All dimensions, unless otherwise indicated, are to the face of unfinished block walls or to the finished plaster face of stud partitions
 6. All dimensions are to be checked on site. Any discrepancies are to be notified immediately to the Architect before the commencement of works on site
 7. All levels are in meters unless otherwise stated
 8. This drawing is to be read in conjunction with all other relevant drawings and specifications for this project

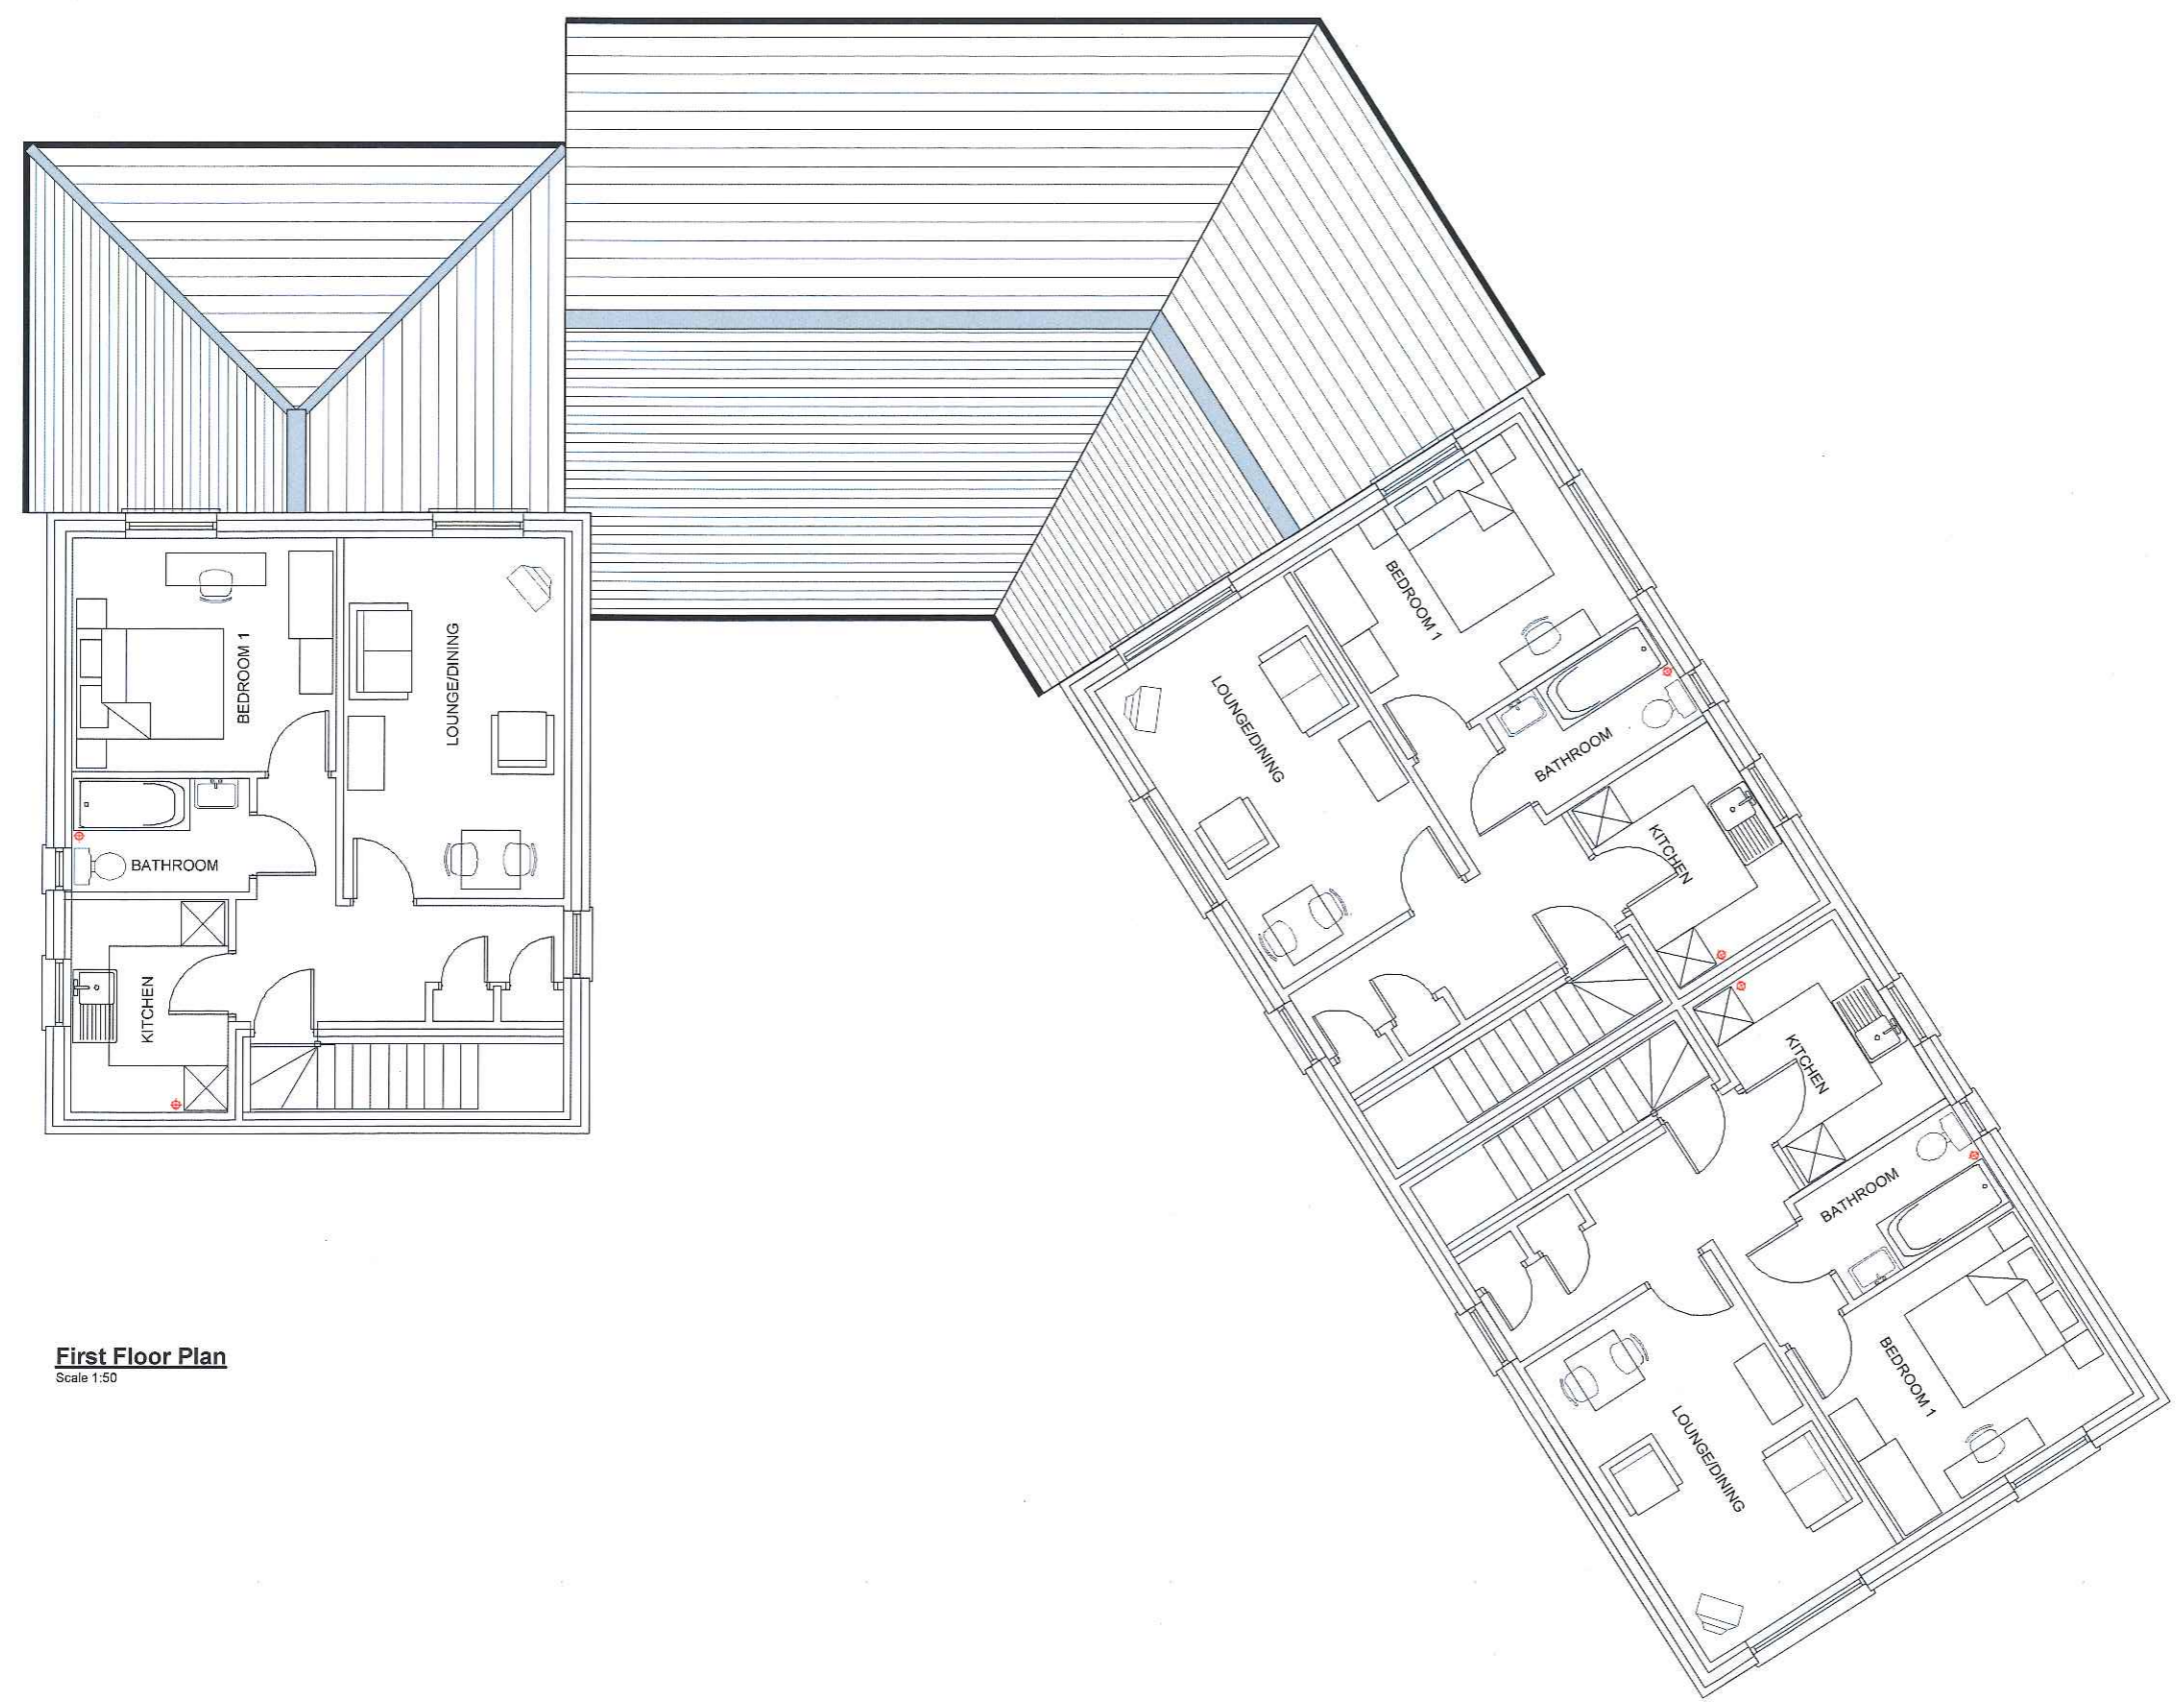

First Floor Plan
Scale 1:50


Rev Description Initial Date
 PO BOX 7988
 ARNOLD
 NOTTINGHAM
 NG5 5ZU
 T: 0115 8270067 F: 0071 750 1968
 reynolds-associates.co.uk
 Enquiries@reynolds-associates.co.uk



Job title
Proposed Development Site
Rise Park
Nottingham

Drawing title
Assisted Living Units
First Floor Plan

Scale at A1 1:50
 Date December 2013
 Drawn by SO
 Checked by KFR

 

Job No. / Drg. No. / Rev. No.
10451 / P206 / -

