

- General Notes**
1. THIS IS AN A1 DRAWING. IF REPRODUCED IN ANY OTHER FORMAT THE SCALE SHOWN WILL BE INCORRECT
  2. Do not scale off this drawing
  3. Any ambiguities, omissions and errors on this drawing should be notified immediately to the Architect before the commencement of works on site
  4. All dimensions are in millimetres unless otherwise stated
  5. All dimensions, unless otherwise indicated, are to the face of unfinished block walls or to the finished plaster face of stud partitions
  6. All dimensions are to be checked on site. Any discrepancies are to be notified immediately to the Architect before the commencement of works on site
  7. All levels are in meters unless otherwise stated
  8. This drawing is to be read in conjunction with all other relevant drawings and specifications for this project



**Ground Floor Plan**  
Scale 1:50


Rev	Description	Initial	Date
	PO BOX 7998 ARNOLD NOTTINGHAM NG5 5ZU		
	T: 0115 8279067 F: 0371 750 1968 reynolds-associates.co.uk enquiries@reynolds-associates.co.uk		



Job title  
**Proposed Development Site  
Rise Park  
Nottingham**

Drawing title  
**Assisted Living Units  
Ground Floor Plan**


Scale at A1	1:50
Date	December 2013
Drawn by	SO
Checked by	KFR

 

Job No. / Drg. No. / Rev. No.  
**10451 / P205 / -**



- General Notes**
1. THIS IS AN A1 DRAWING, IF REPRODUCED IN ANY OTHER FORMAT THE SCALE SHOWN WILL BE INCORRECT
  2. Do not scale off this drawing
  3. Any ambiguities, omissions and errors on this drawing should be notified immediately to the Architect before the commencement of works on site
  4. All dimensions are in millimetres unless otherwise stated
  5. All dimensions, unless otherwise indicated, are to the face of unfinished block walls or to the finished plaster face of stud partitions
  6. All dimensions are to be checked on site. Any discrepancies are to be notified immediately to the Architect before the commencement of works on site
  7. All levels are in meters unless otherwise stated
  8. This drawing is to be read in conjunction with all other relevant drawings and specifications for this project

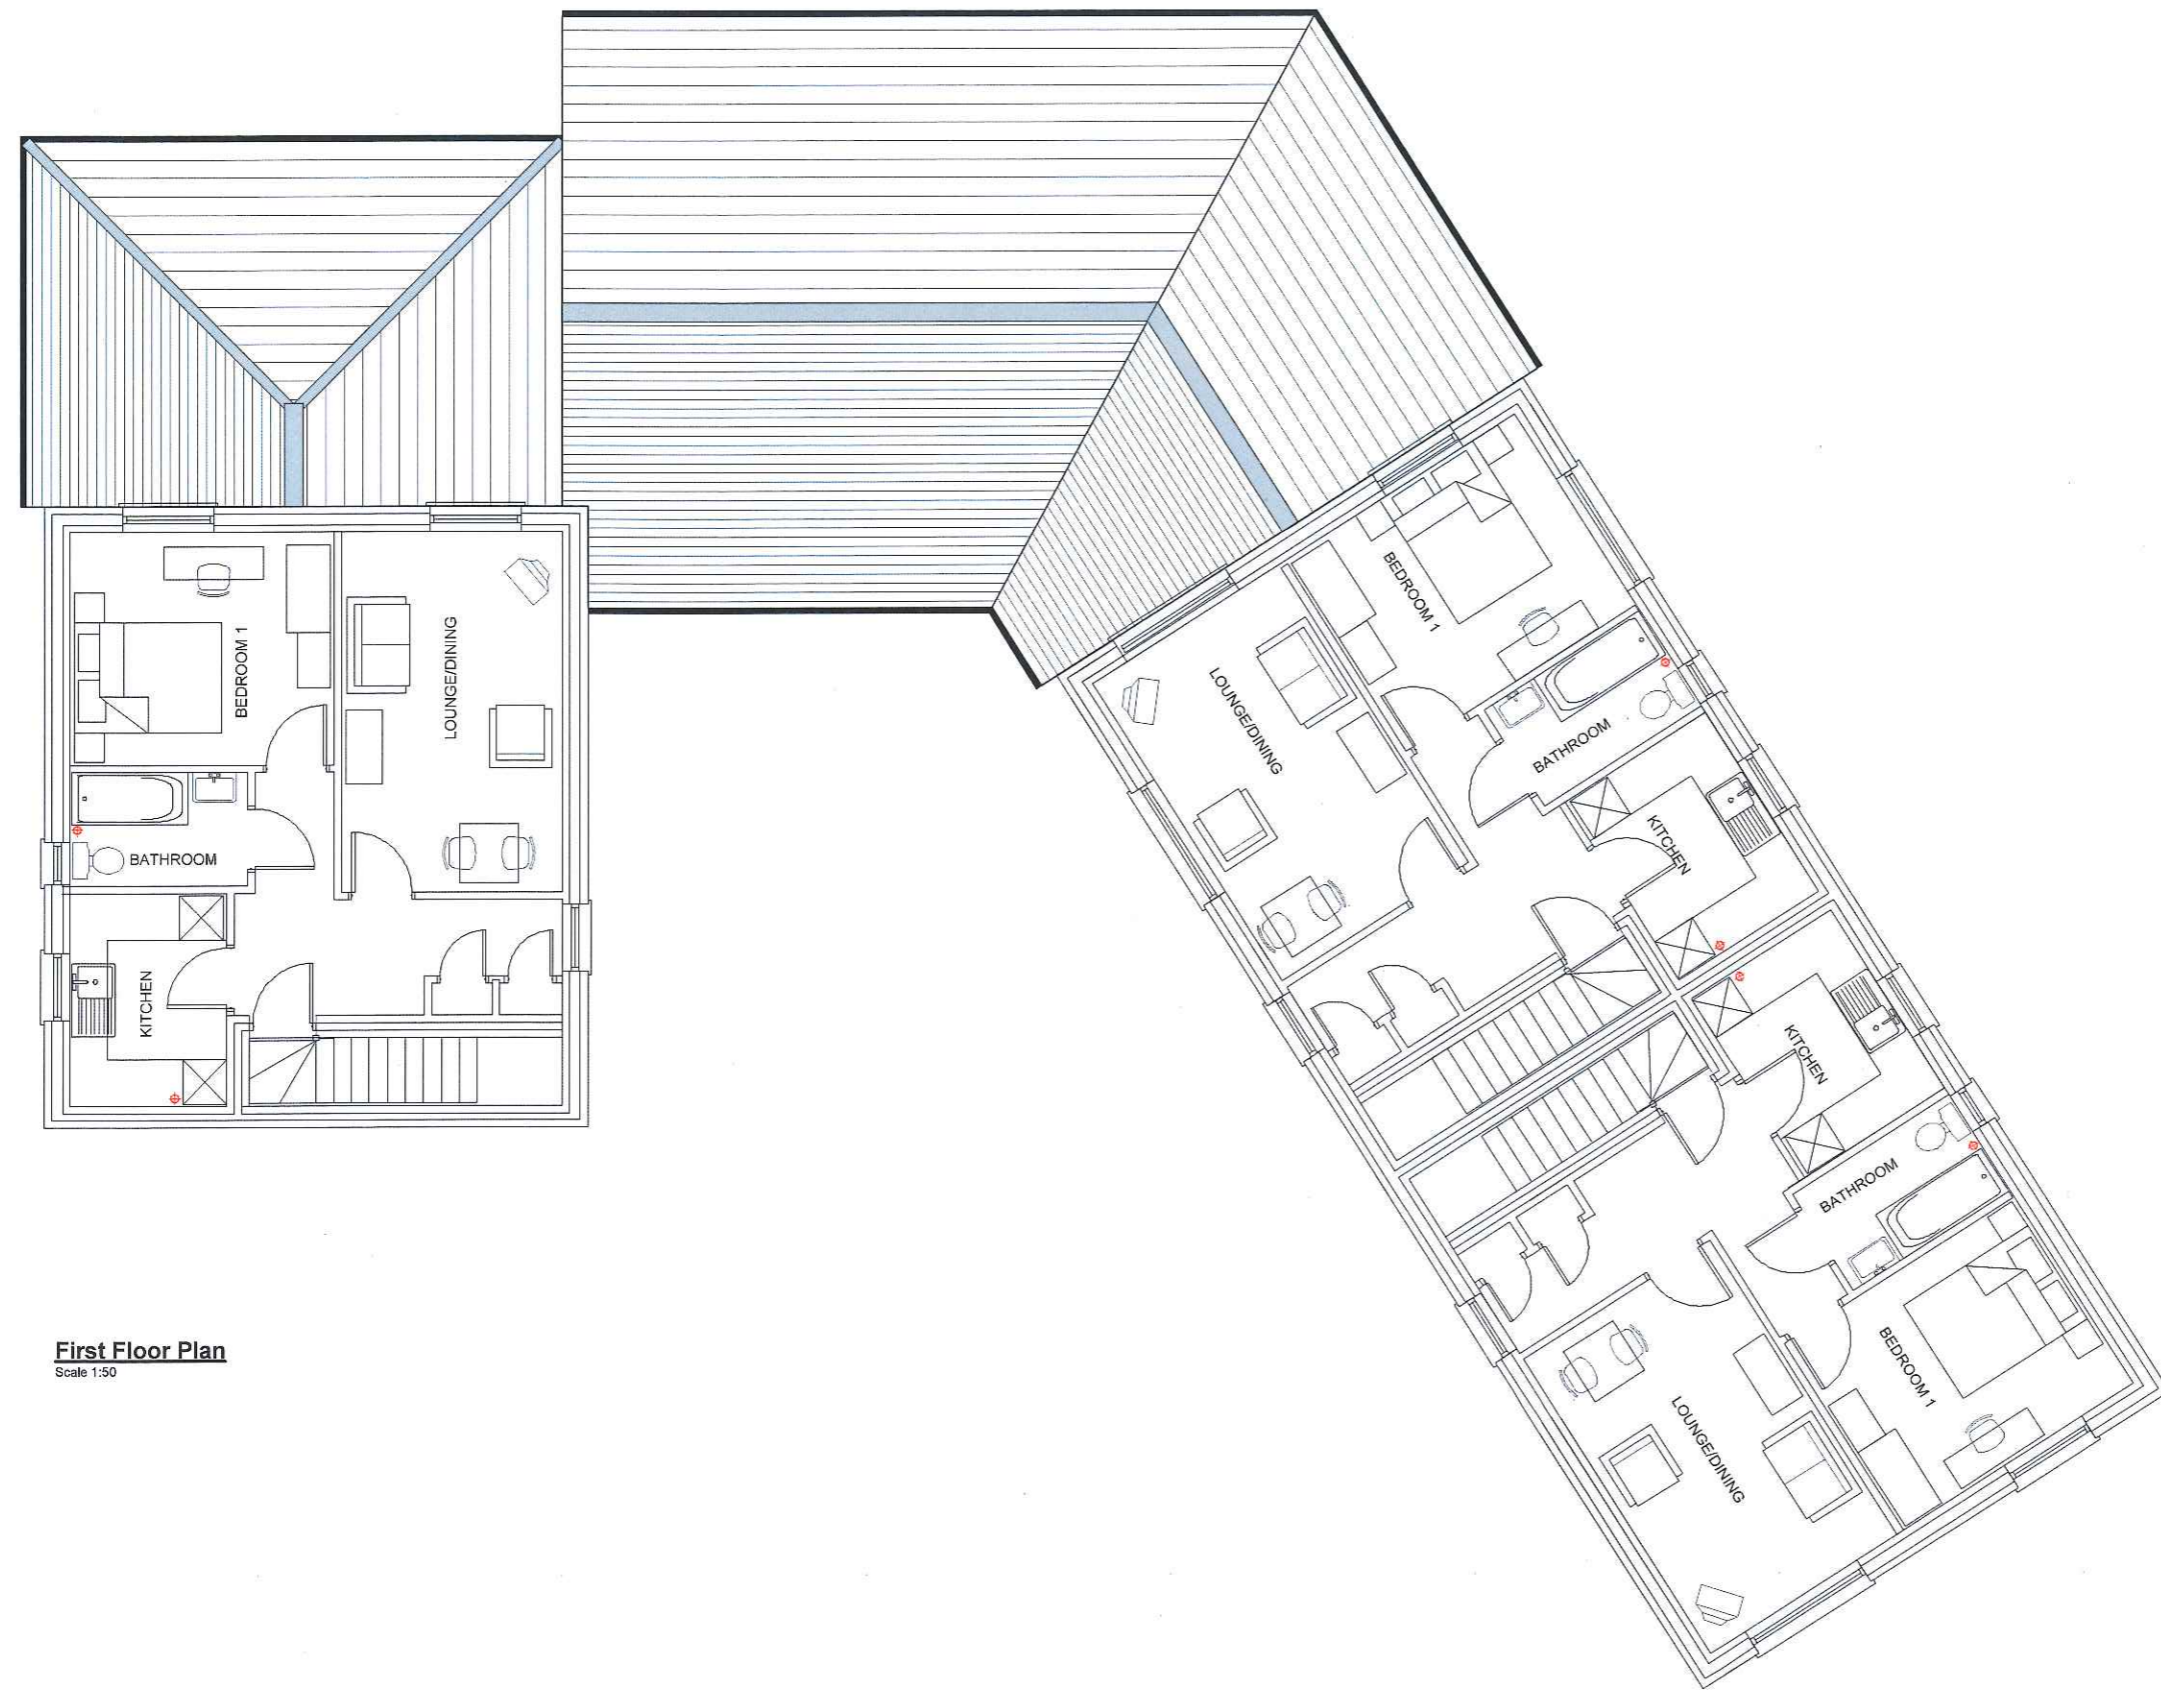

**First Floor Plan**  
Scale 1:50

Rev Description Initial Date

PO BOX 7988  
ARNOLD  
NOTTINGHAM  
NG6 5LJ

T: 0115 9279067 F: 0371 750 1968  
reynolds-associates.co.uk  
Enquiries@reynolds-associates.co.uk

REYNOLDS ASSOCIATES

Job title

**Proposed Development Site**  
**Rise Park**  
**Nottingham**

Drawing title


**Assisted Living Units**  
**First Floor Plan**

Scale at A1 1:50

Date December 2013

Drawn by SO

Checked by KFR

 

Job No. / Drg. No. / Rev. No.

**10451 / P206 / -**

Chartered Institute of Architectural Technicians