

notes


The contractor is responsible for checking dimensions, tolerances and references. Any discrepancy to be verified with the Architect before proceeding with the works.

Where an item is covered by drawings at different scales the larger scale drawing is to be worked to.


Do not scale drawing. Figured dimensions to be worked to in all cases.

DRAWING REFERENCES:


AA3615C/000 - OVERALL BUILDING PLANS
 AA3615C/001 - GROUND FLOOR KEY PLAN
 AA3615C/002 - FIRST FLOOR KEY PLAN
 AA3615C/003 - SECOND FLOOR KEY PLAN
 AA3615C/004 - ROOF KEY PLAN
 AA3615C/005 - SUBSTRUCTURE KEY PLAN
 AA3615C/006 - 4108 - FLAT TYPE PLANS
 AA3615C/009 - 4205 - GROUND FLOOR PLANS
 AA3615C/010 - 4211 - FIRST FLOOR PLANS
 AA3615C/011 - 4217 - SECOND FLOOR PLANS
 AA3615C/012 - 4223 - ROOF PLANS
 AA3615C/013 - 4229 - SUBSTRUCTURE PLANS
 AA3615C/014 - 4301 - ELEVATIONS
 AA3615C/015 - 4402 - SECTIONS
 AA3615C/016 - 4502 - HEIGHT RIDGS

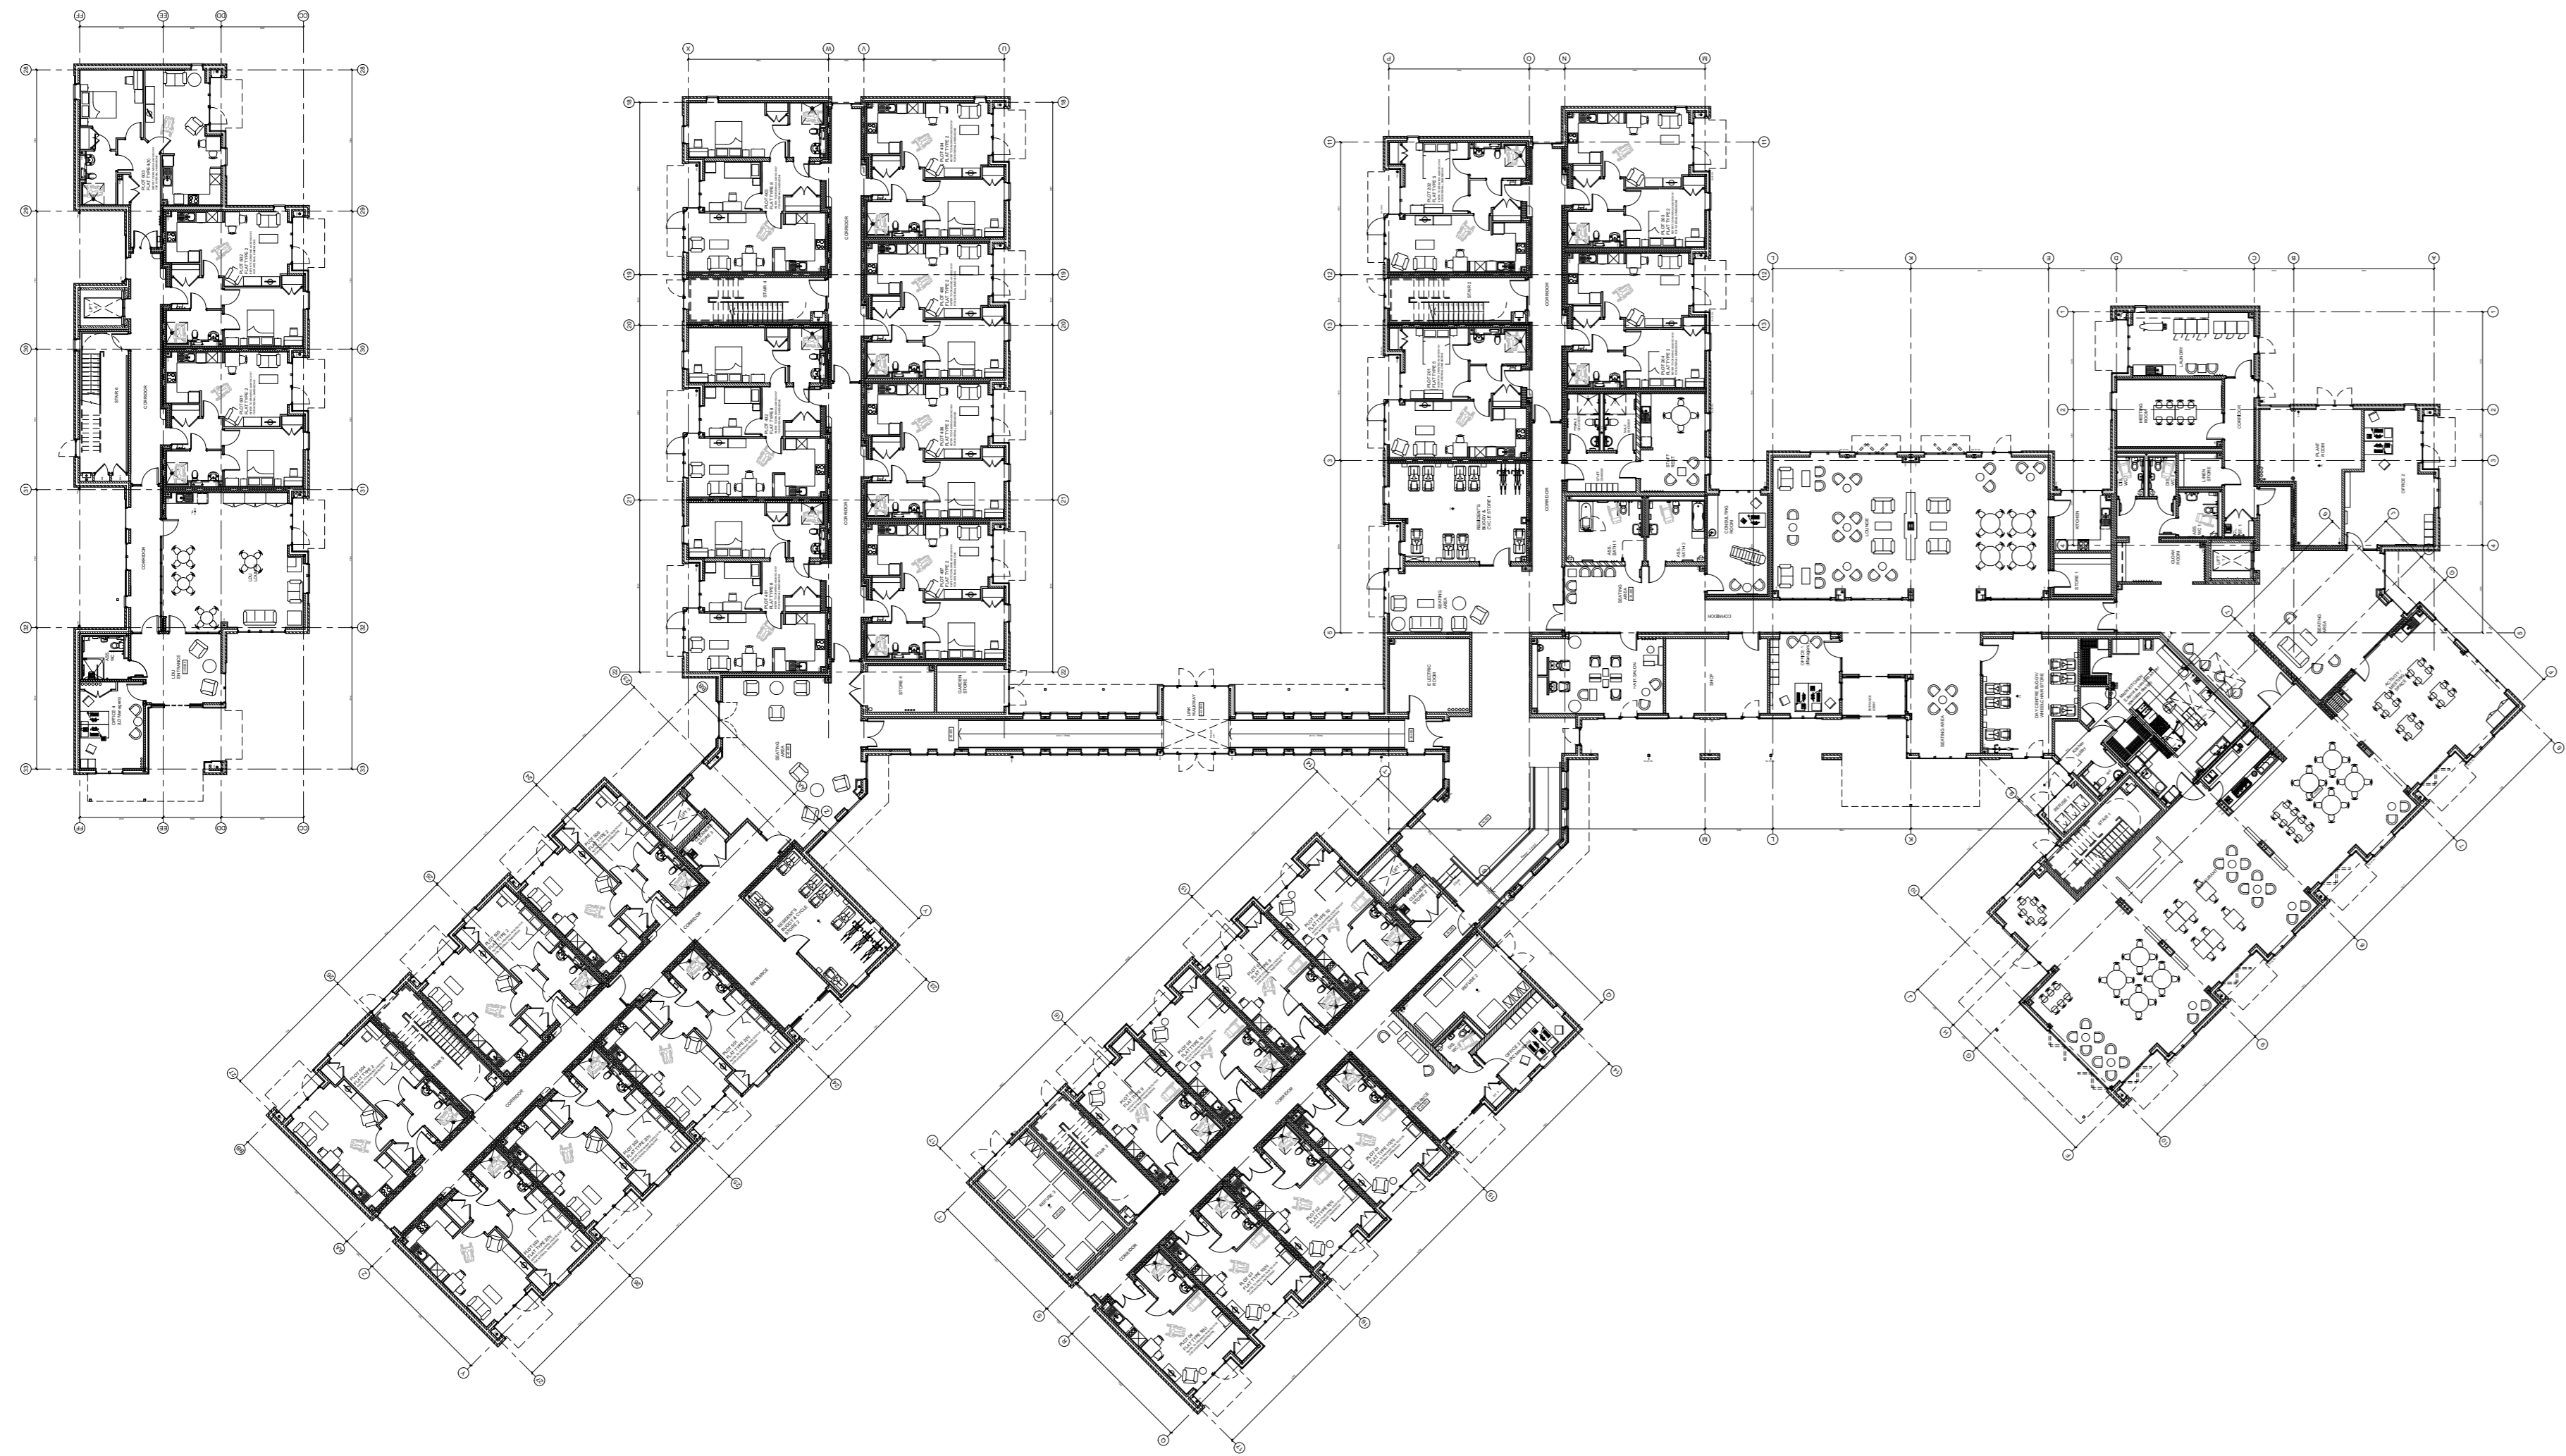


GROUND FLOOR PLAN

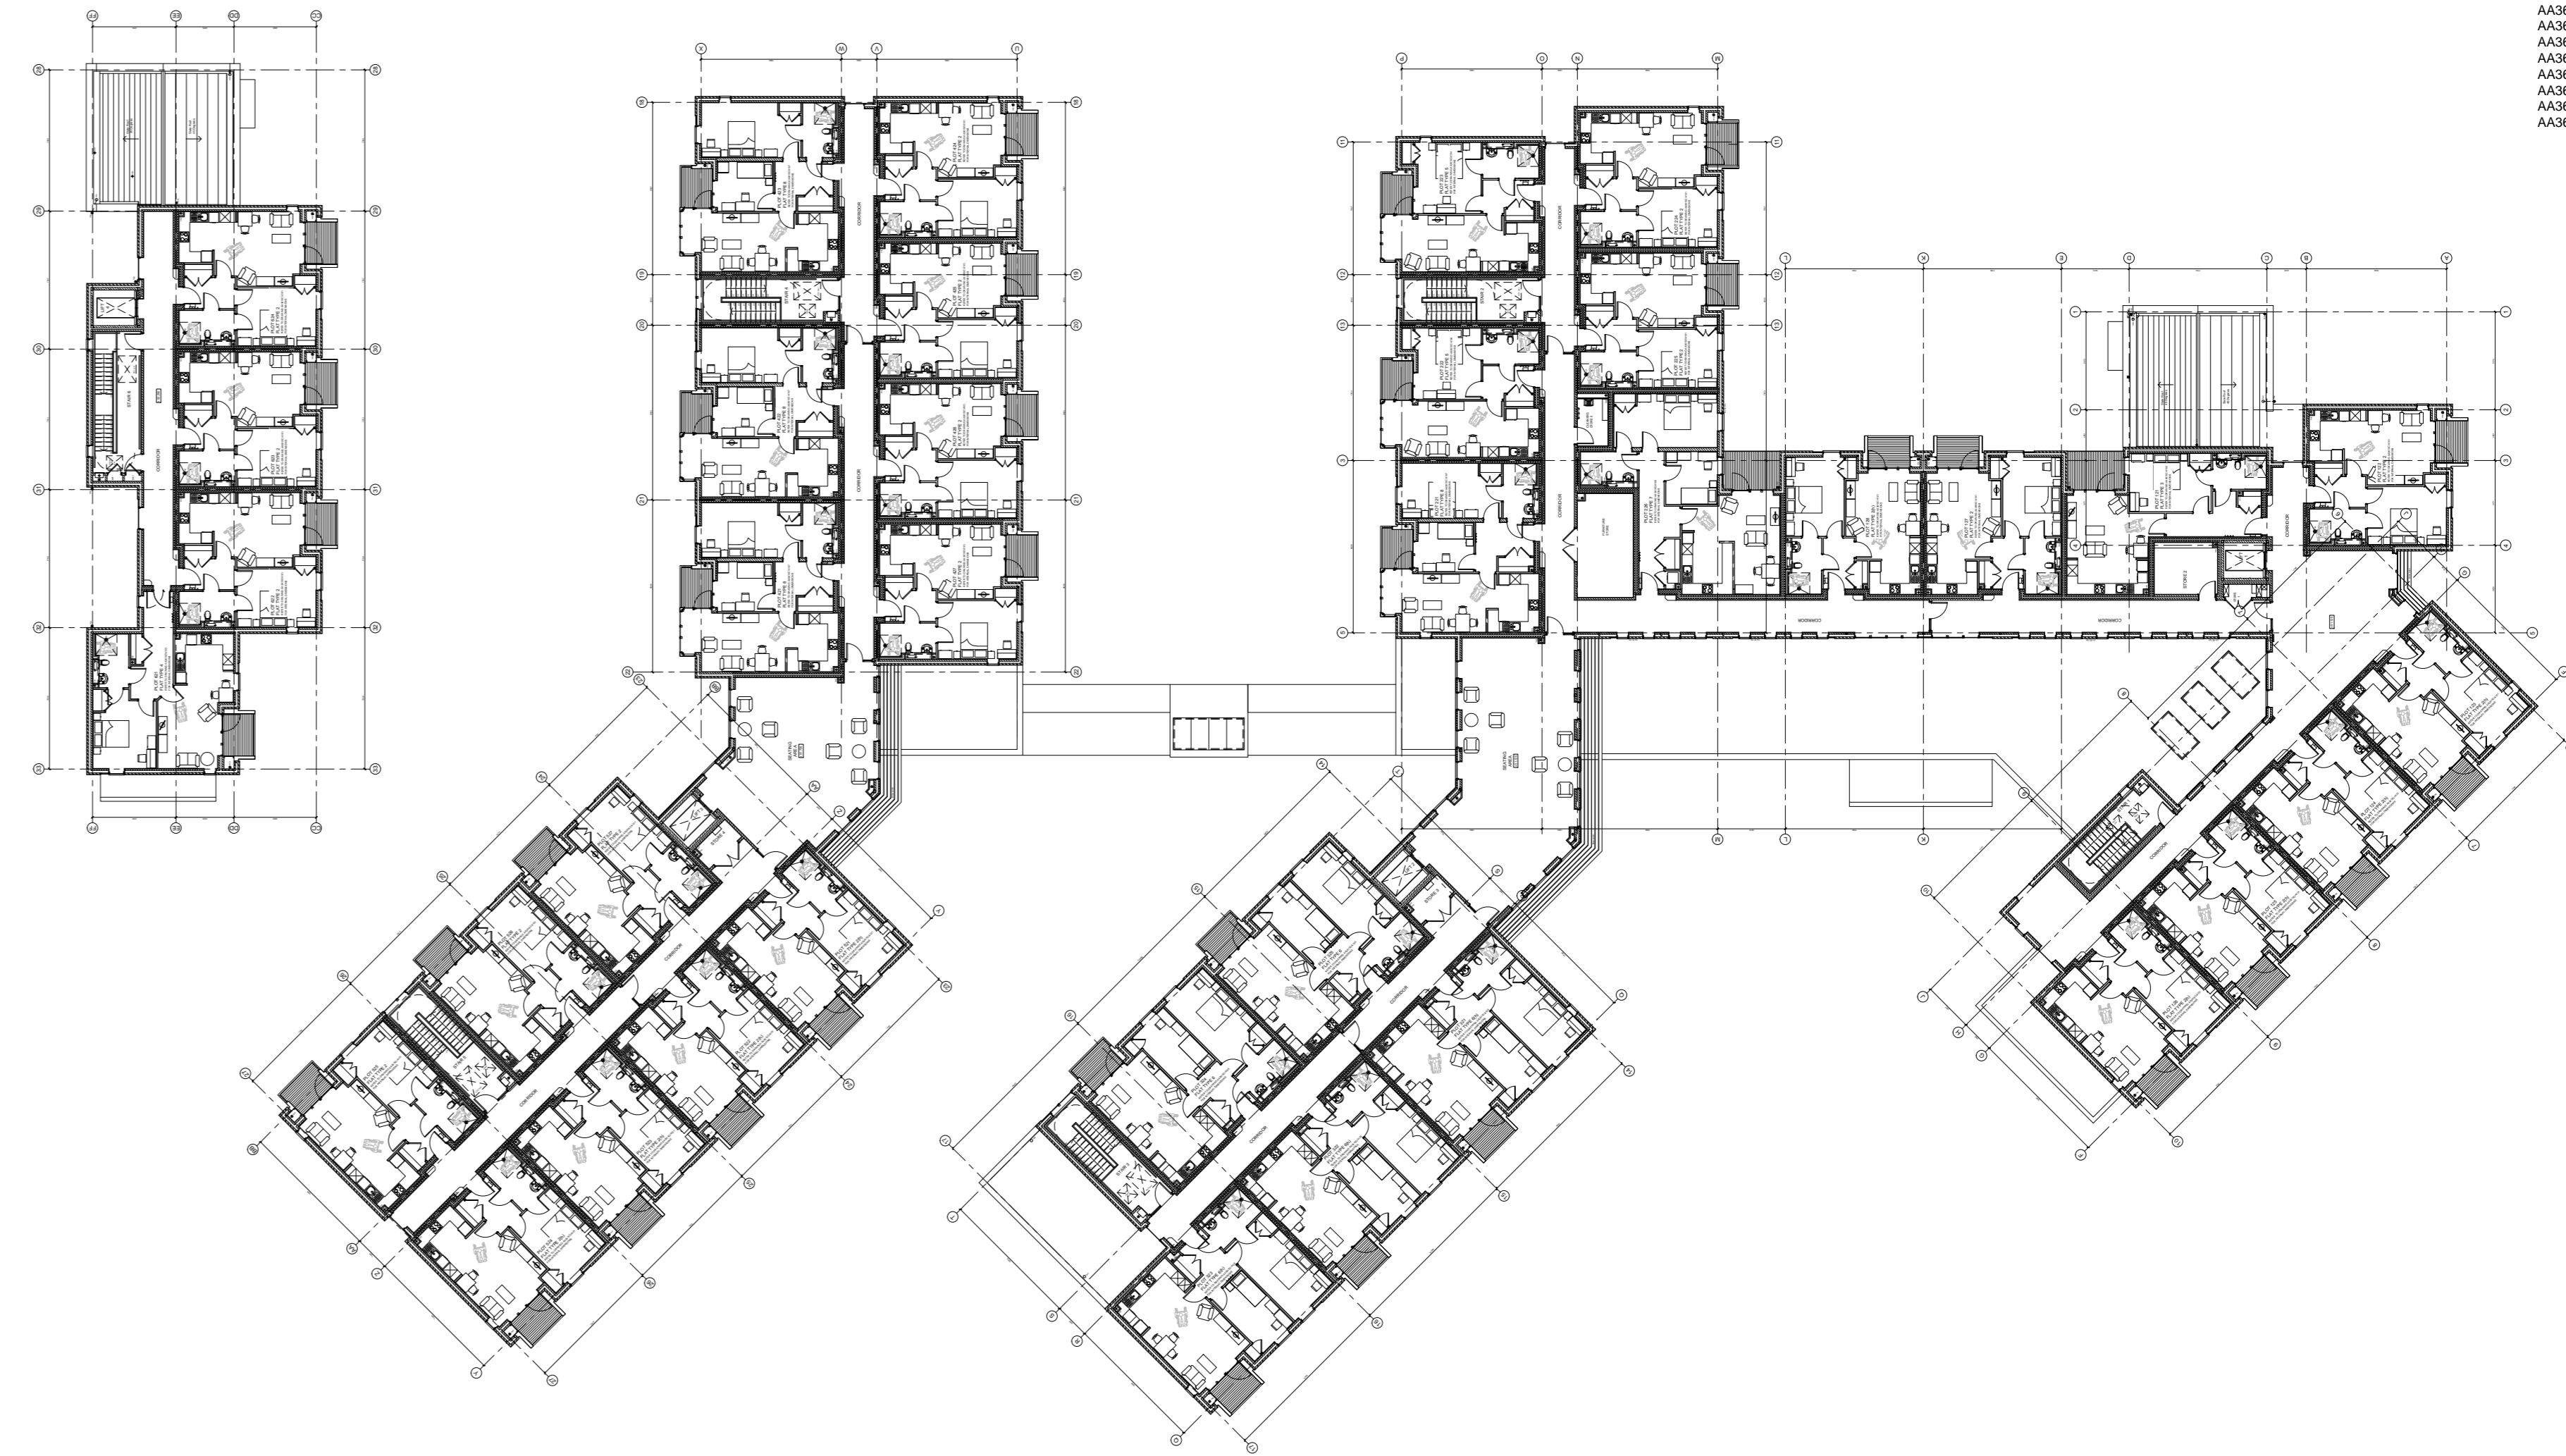

SECOND FLOOR PLAN

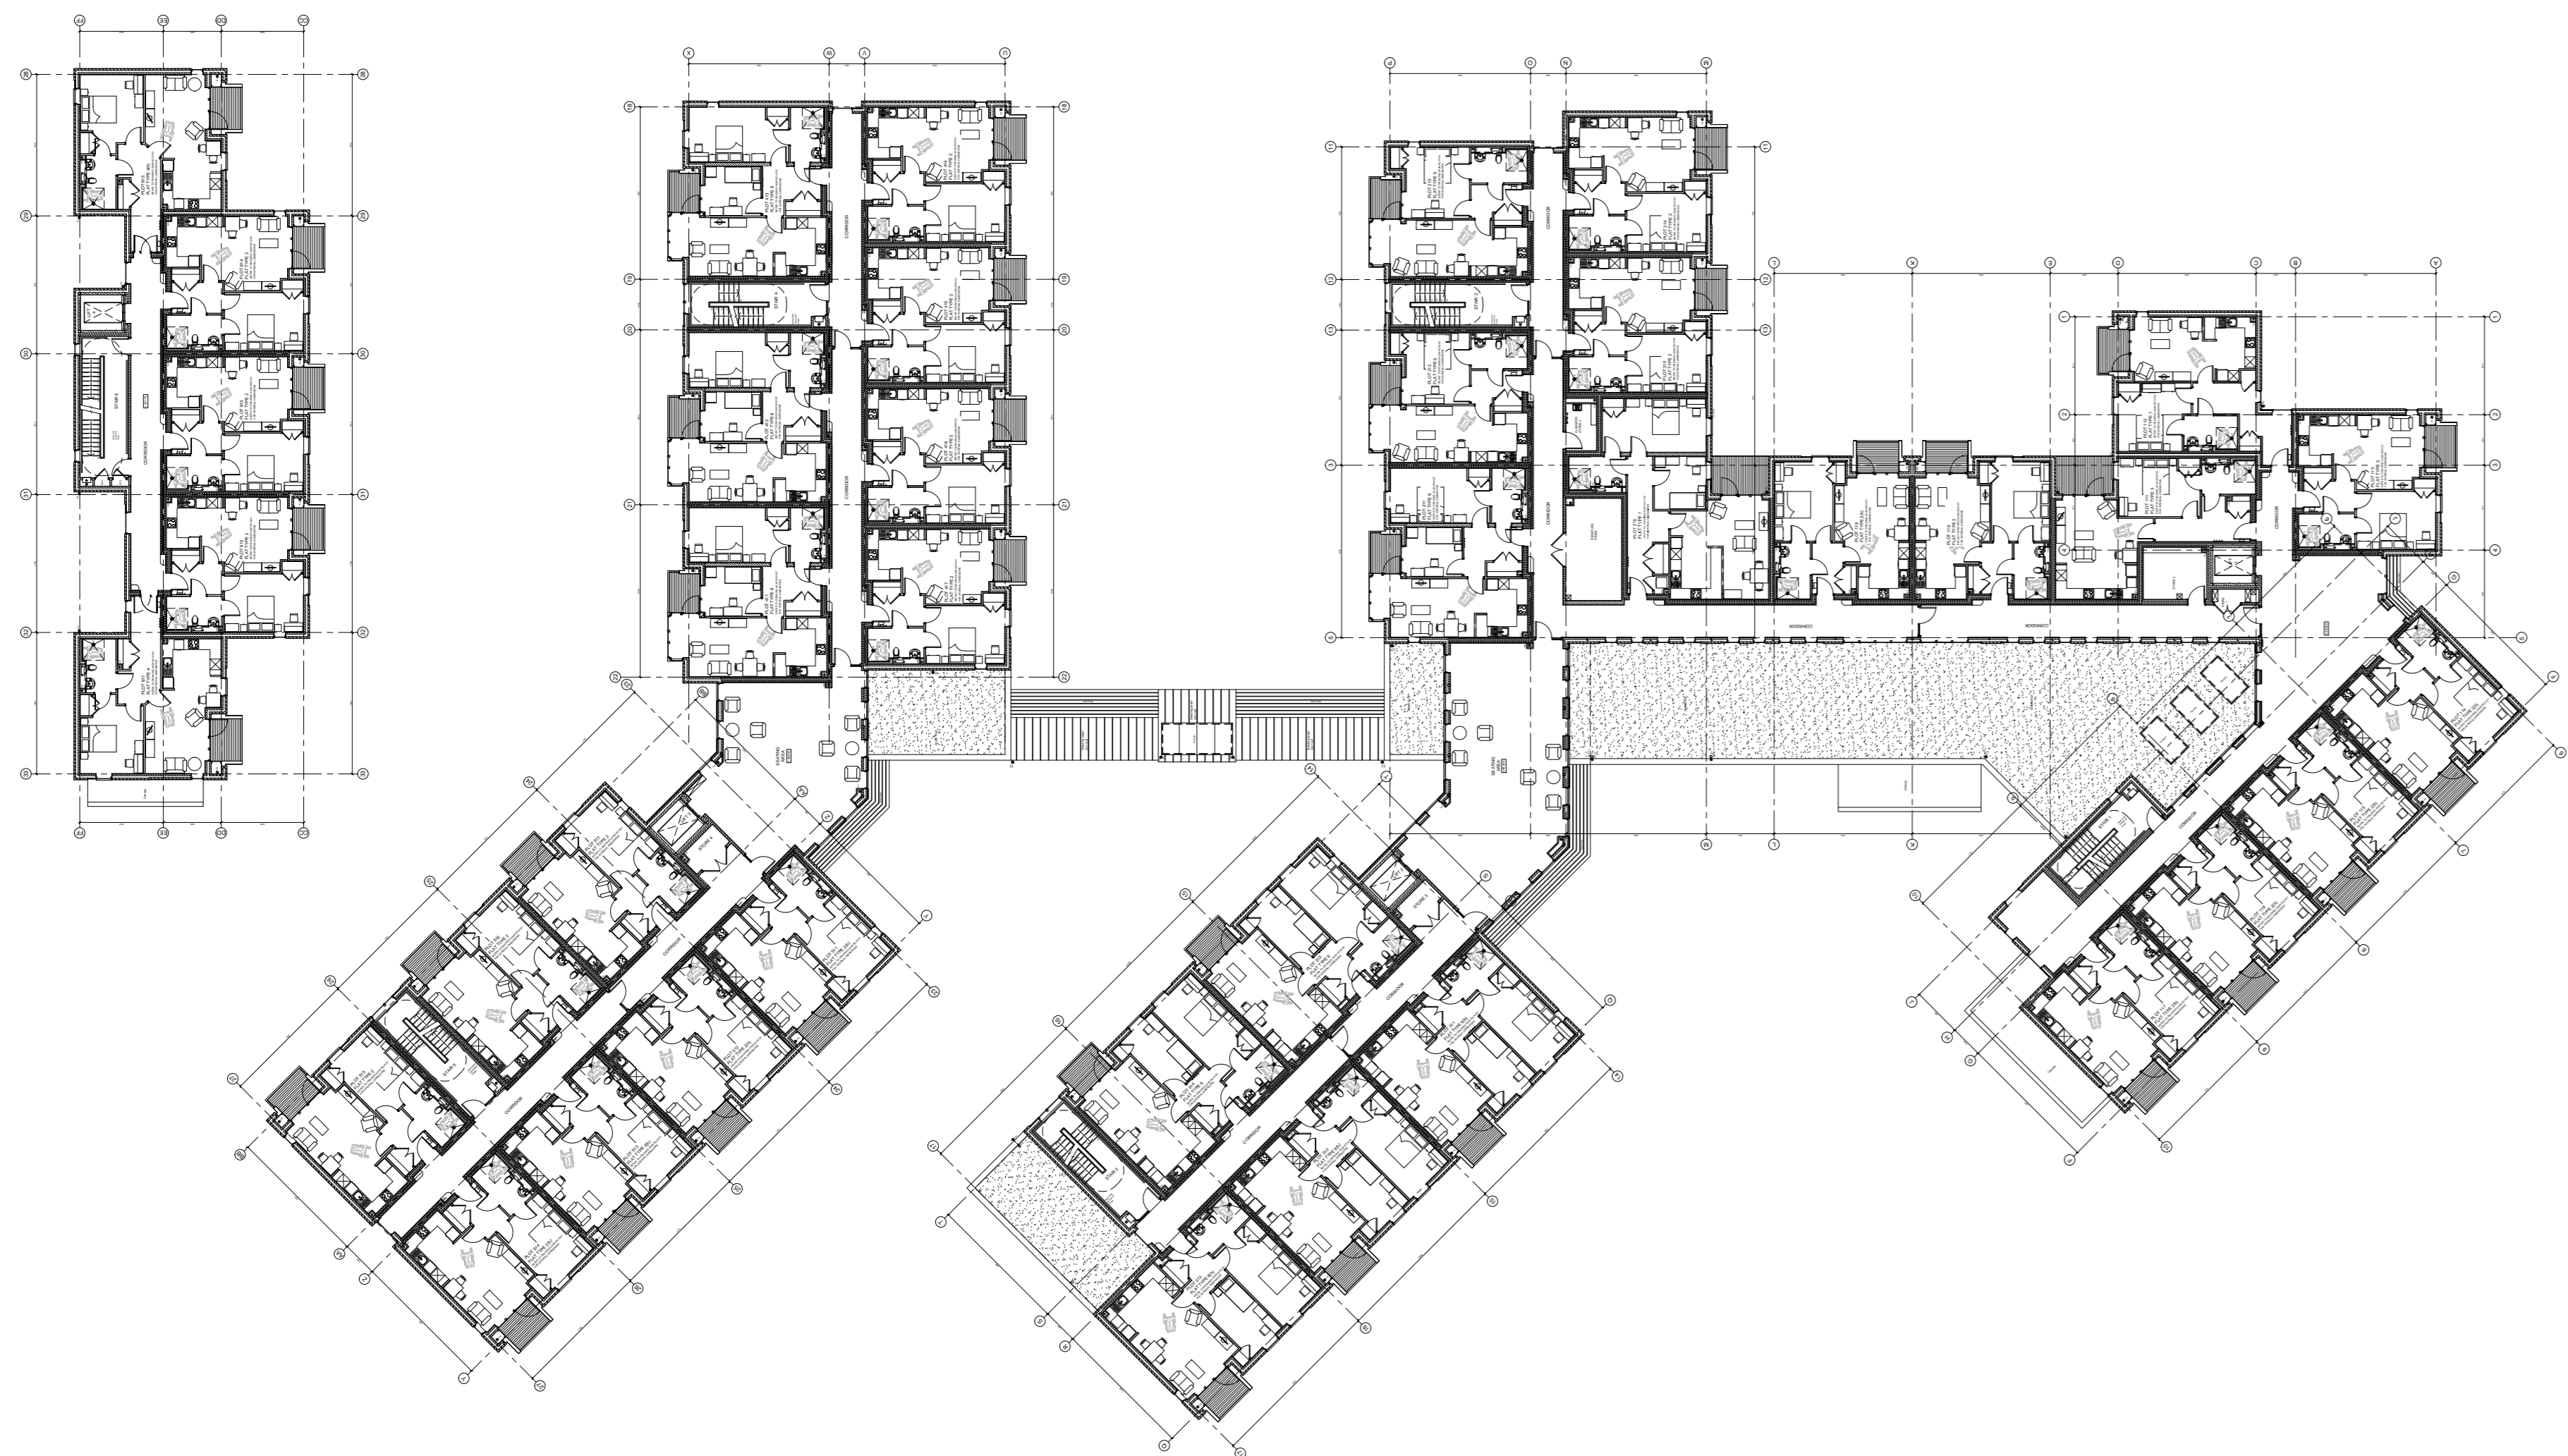

FIRST FLOOR PLAN

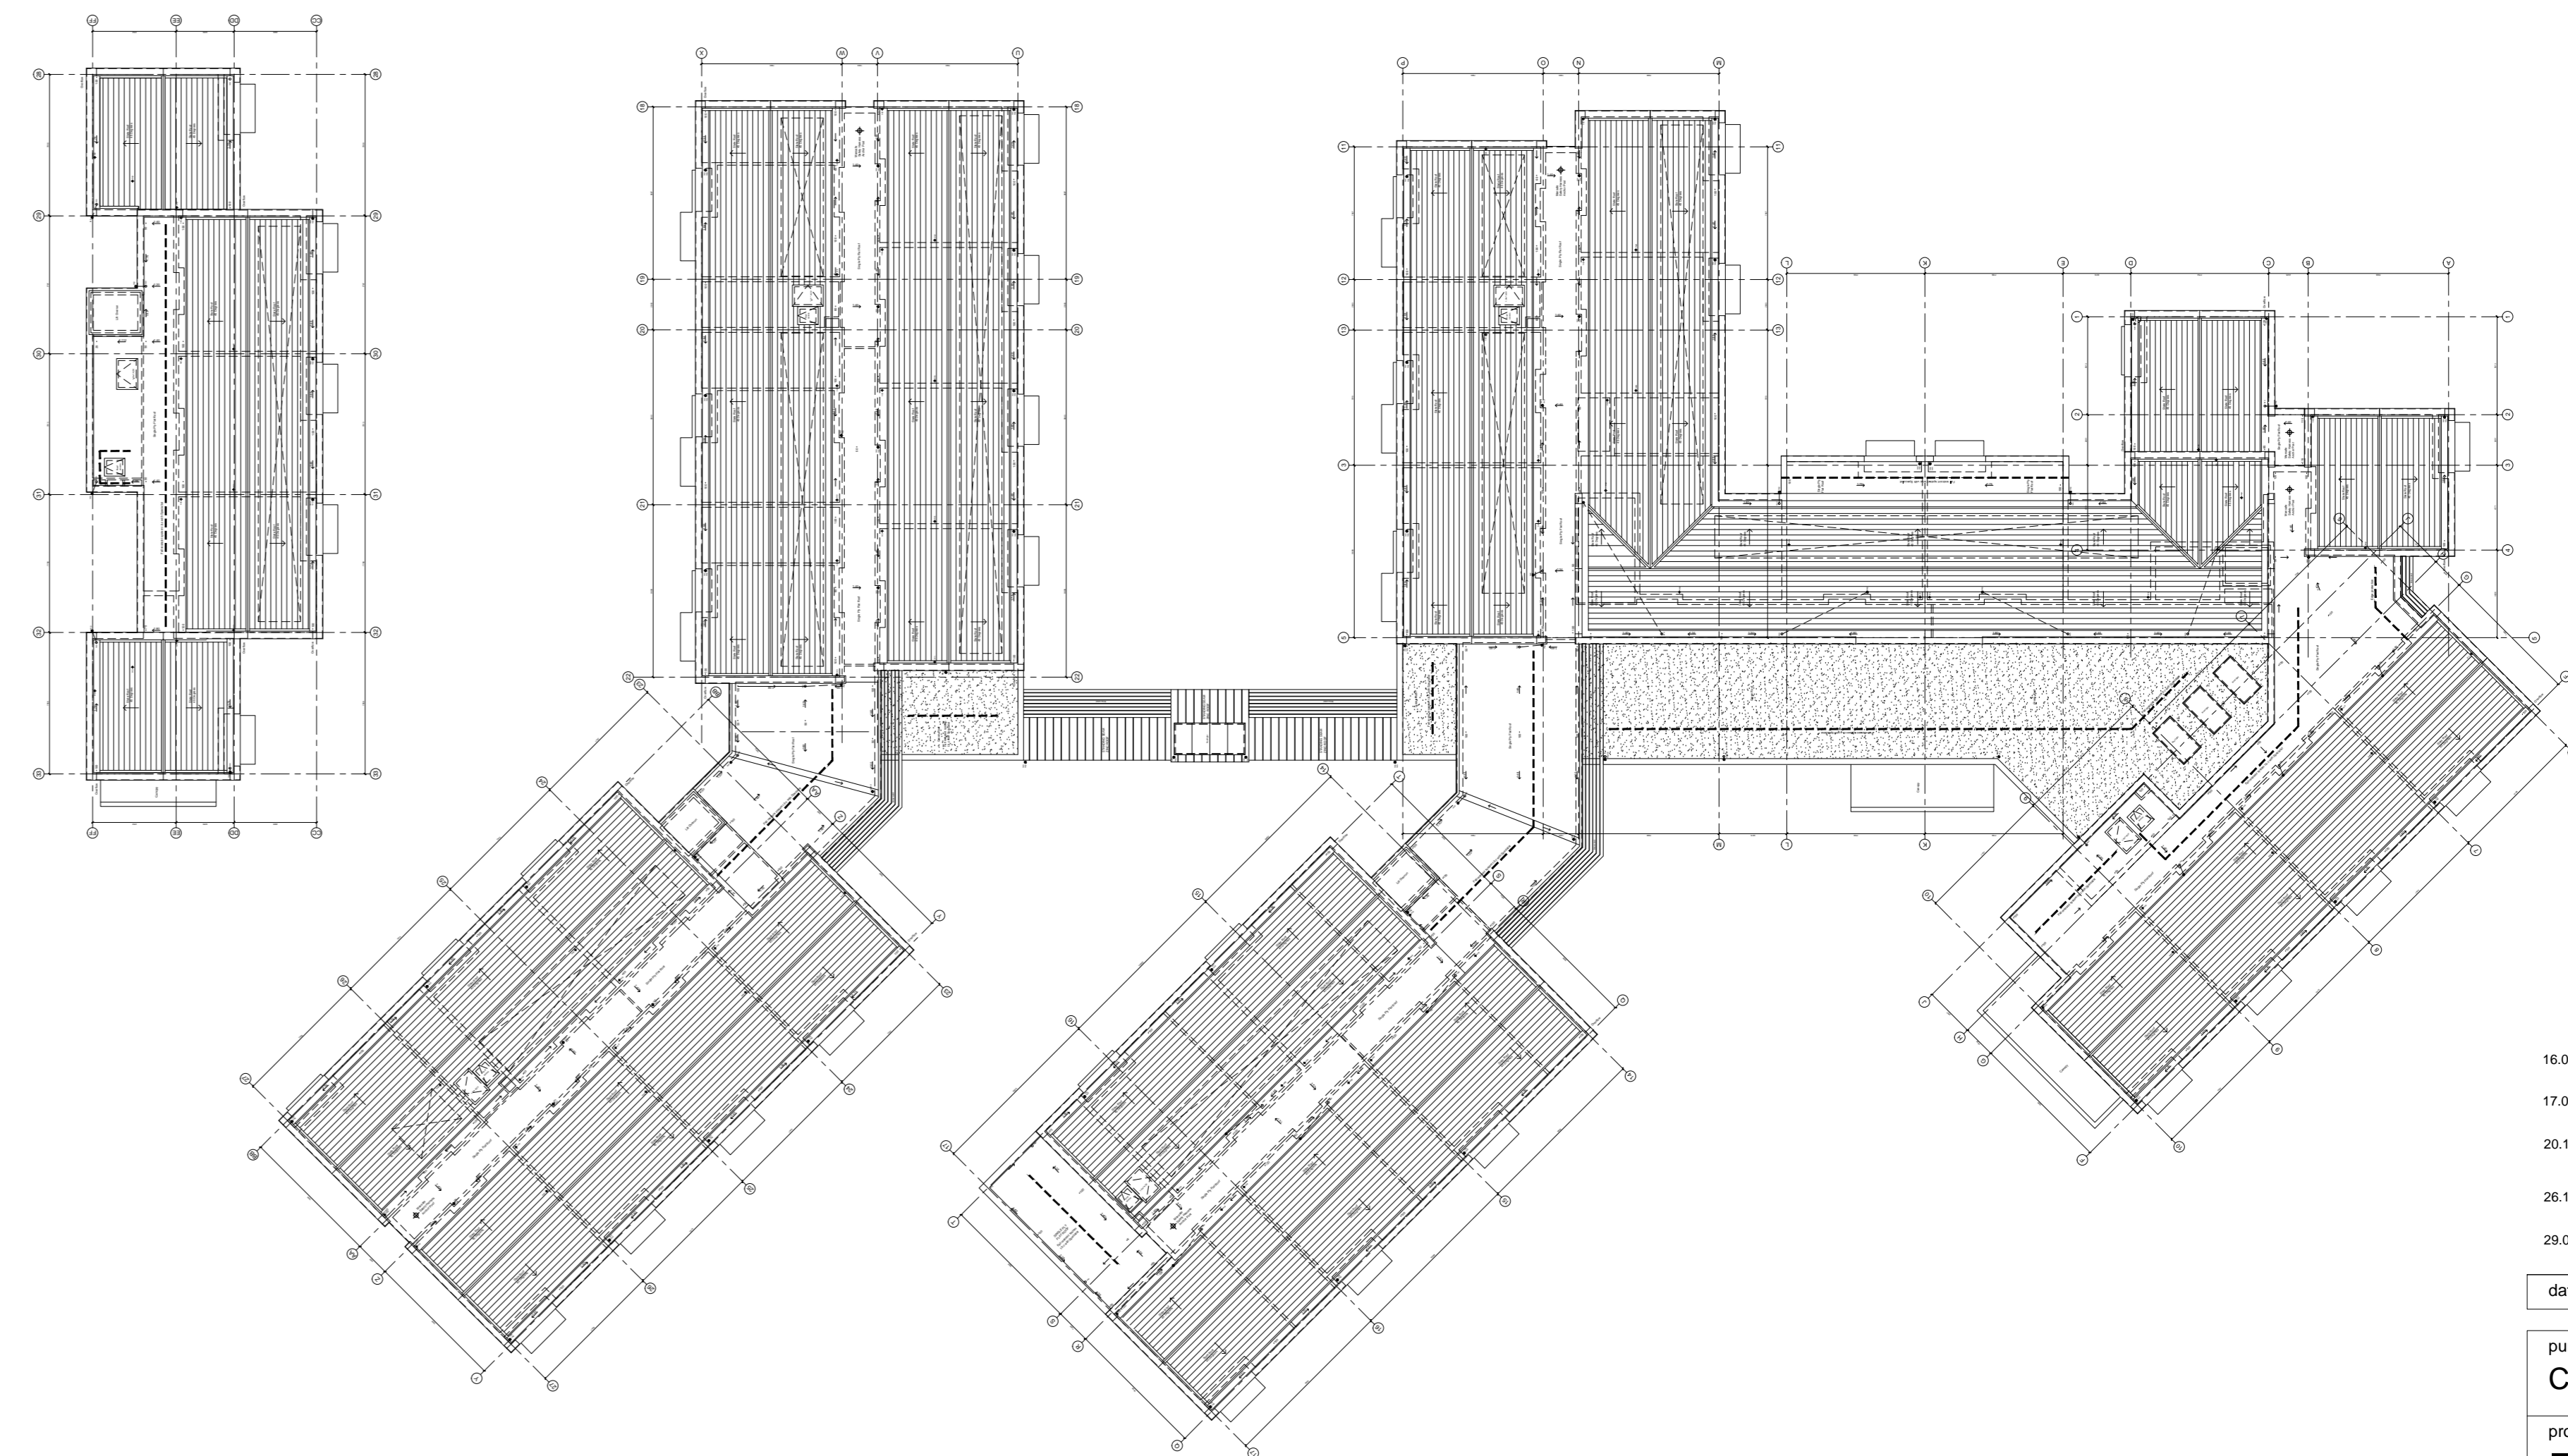

ROOF PLAN

| | | |
|----------|----|---|
| 16.09.14 | C | Updated to reflect changes to 1.50 Floor Plans (SCY) (AR) |
| 17.07.14 | B | Updated to reflect changes to 1.50 Floor Plans (SCY) (AR) |
| 20.12.13 | A | ISSUED FOR CONSTRUCTION (SCY) (AR) |
| 26.11.13 | P2 | Updated to reflect changes to 1.50 Floor Plans (SCY) (AR) |
| 29.07.13 | P1 | PRELIMINARY ISSUE (AR) (AR) |

| date | rev | revision/author/checker |
|------|-----|-------------------------|
|------|-----|-------------------------|

| | |
|---------------------------------------|--|
| purpose of issue | |
| CONSTRUCTION | |
| project | |
| FARROW COURT ASHFORD | |
| drawing | |
| GENERAL ARRANGEMENT BUILDING PLANS | |

| | |
|--------------|----------|
| drawing no | rev |
| AA3615C/4000 | C |
| drawn | checked |
| BH | AR |
| scale @ A0 | date |
| 1:300 | July '13 |

PRP Architects
 Ferry Works
 Seamer Road
 Thames Ditton
 Surrey KT20 6JG
 T 020 8139 3600
 F 020 8139 3606
 prp@prparchitects.co.uk

