




NORTH-WEST FACING COURTYARD ELEVATION



SOUTH-EAST FACING COURTYARD ELEVATION

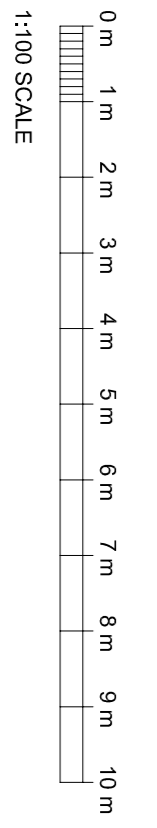

Materials Legend

- ① Brick – Hanson Chelsea Smoked Red
- ② Stone string course 150mm colour Portland
- ③ Stone window heads colour Portland
- ④ Horizontal boarding, Hardie plank or similar with colour Monterey Taupe
- ⑤ Vertical boarding colour Monterey Taupe, refer to detail
- ⑥ Roof tile – SVK Montana cement fibre slate
- ⑦ Roof dormers – Timber with lead roof and cheeks

Note: Soffits and fascias – upvc white. Where boarding is vertical, the window framing pieces and cills are to be in white.

C	17.2.16	Julie Bloor & 180mm Double Doors
B	19.2.16	Revised to I4 requirements
A	6.1.16	Scale Bars
Rev:	Date:	Revision History:

COUNTRYSIDE
 Creating the Future
 Place People Love
 11700 200 Ave
 Edmonton, Alberta T6E 6K1
 country-side.com

bhd architects
 604 James Street West
 Vancouver, British Columbia V6B 2K6
 bhdarchitects.com

Project:
 Extra Care
 Hospital Phase 2
 Cullinan
 VGH

Designed by:	GF	Date:	10.1.15	Checked:		Name:		Date:	
Drawn by:	GF	Date:	10.1.15	Approved:		Name:		Date:	

Scale: 1:100 @ A1
 Source: **PLANNING**

Drawing Title:
 South East & North West Elevations

Drawing No:
A_EL_003

Rev:
C