



TREWIN DESIGN ARCHITECTS

1 Stanhope Square Holsworthy Devon EX22 6DR - 01409253013
www.trewin-design.co.uk - create@trewin-design.co.uk

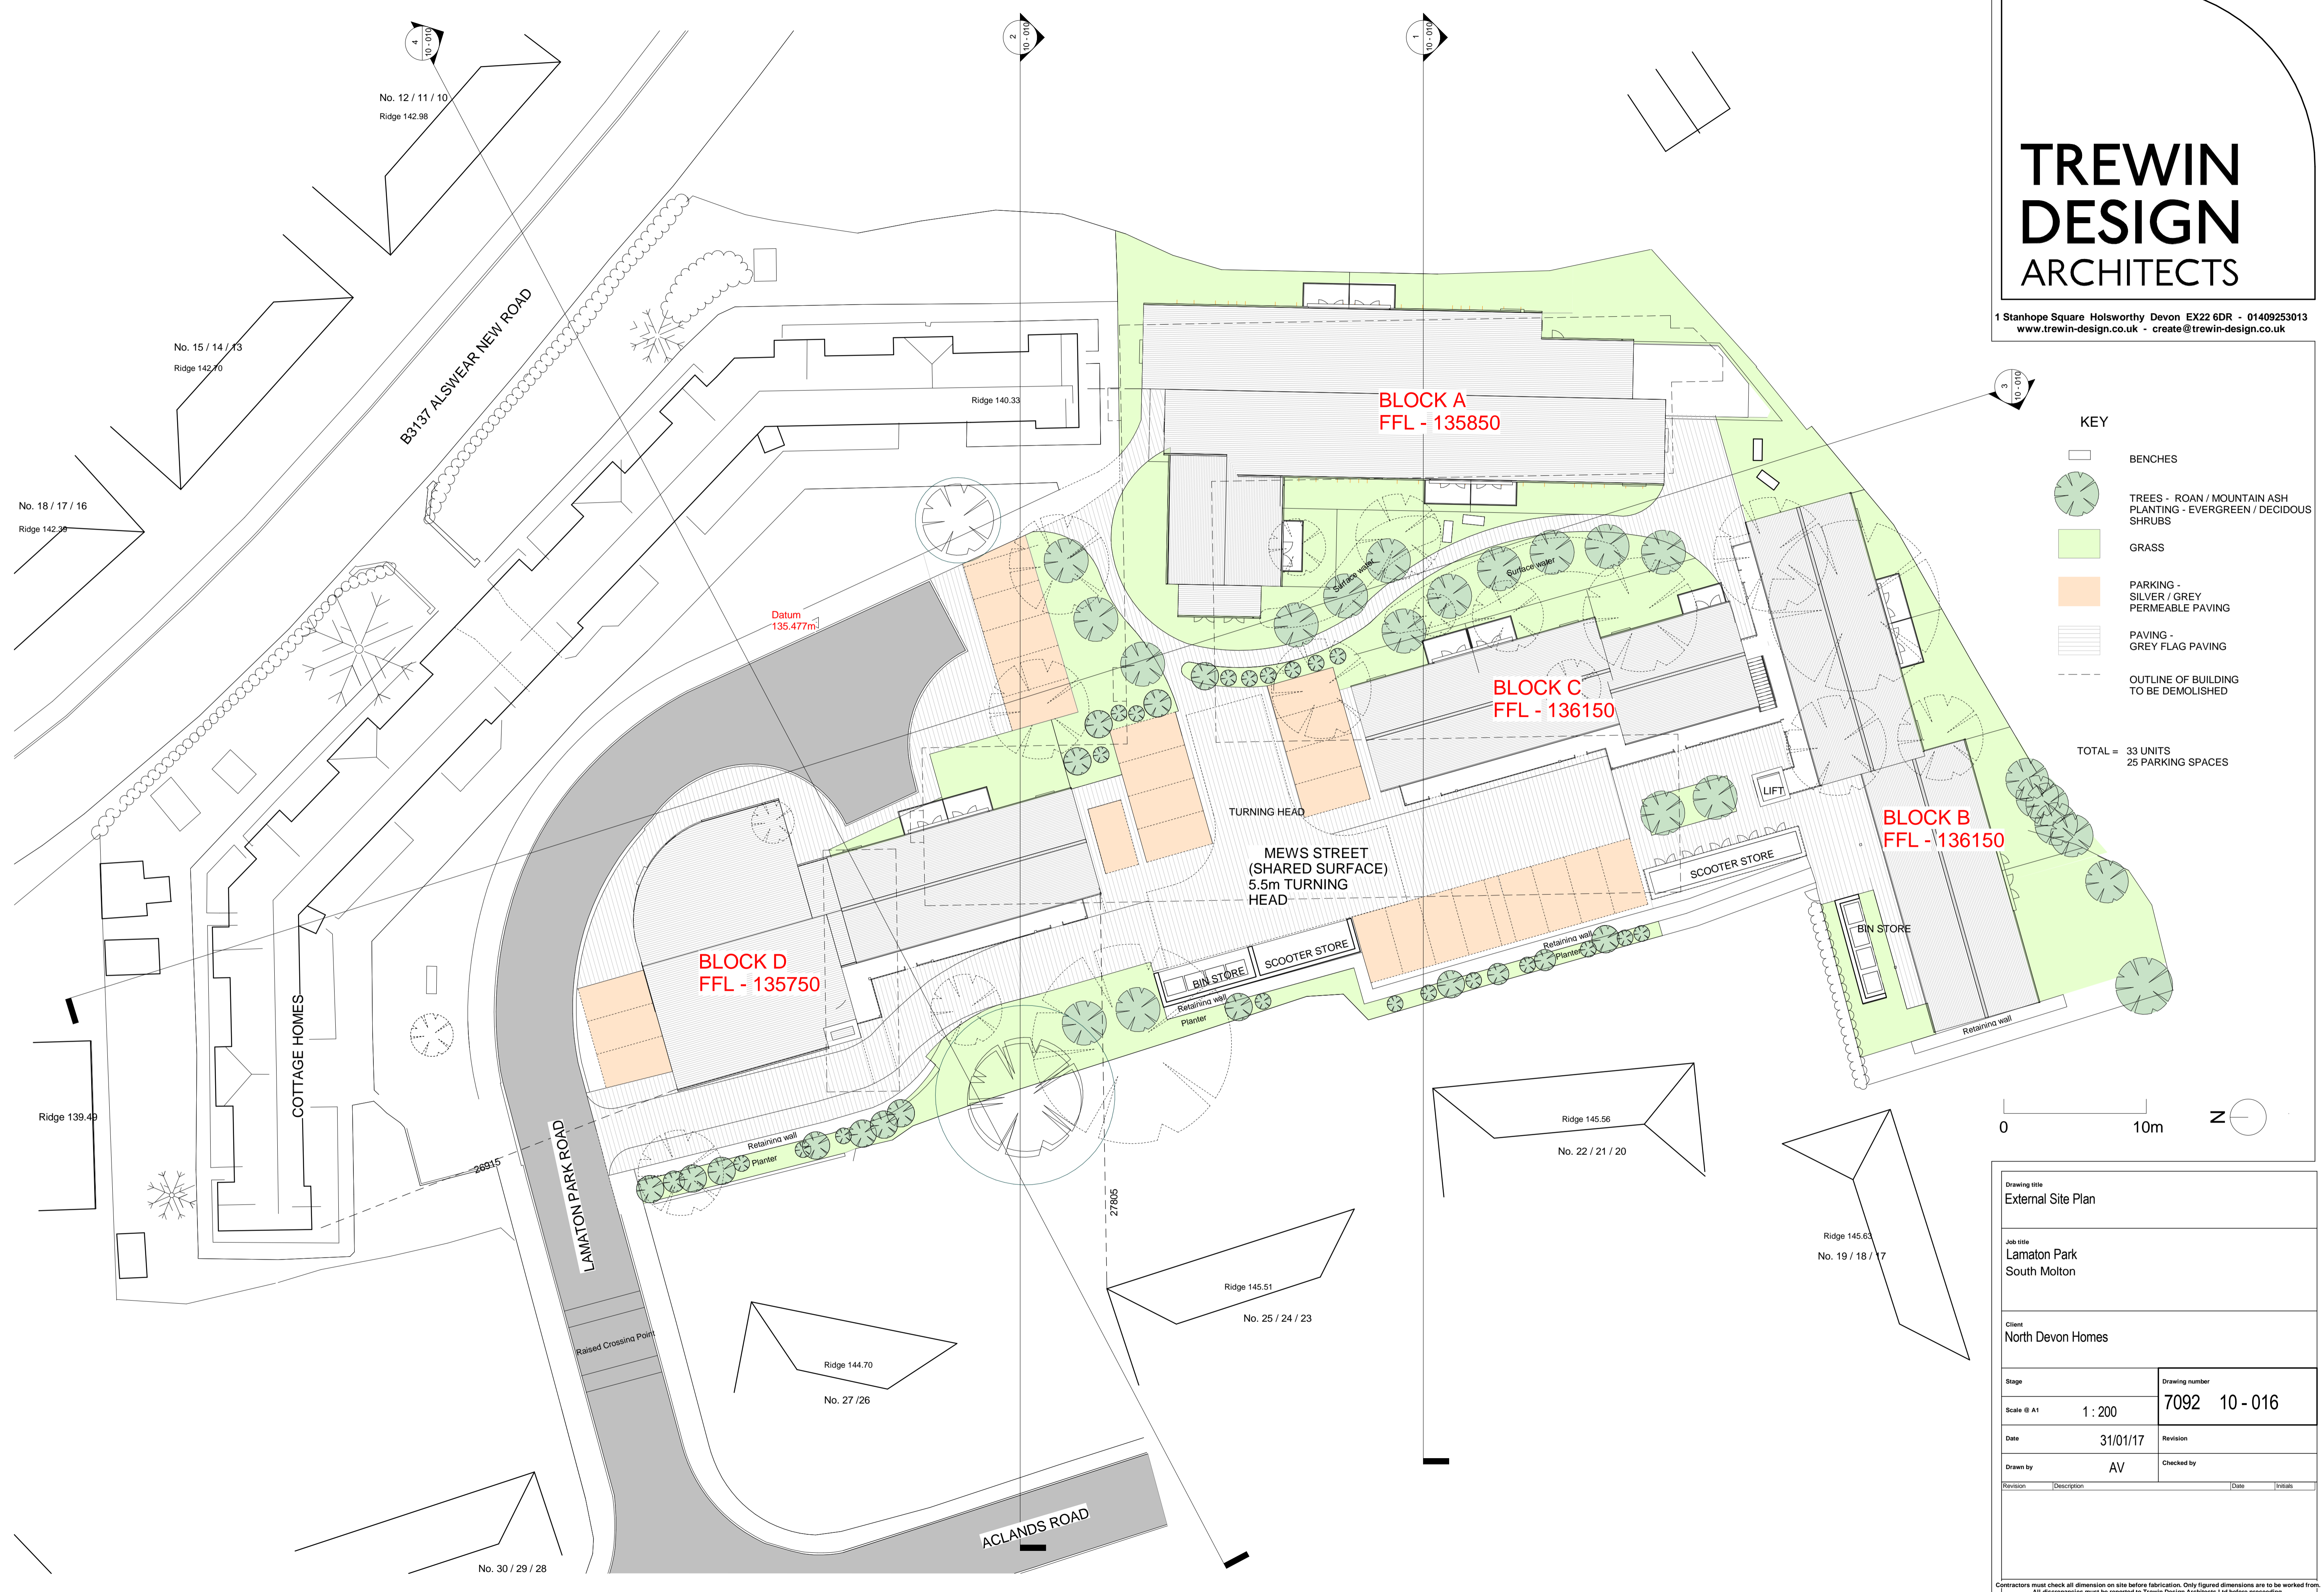

- KEY**
- BENCHES
 - TREES - ROAN / MOUNTAIN ASH
PLANTING - EVERGREEN / DECIDUOUS
SHRUBS
 - GRASS
 - PARKING - SILVER / GREY
PERMEABLE PAVING
 - PAVING - GREY FLAG PAVING
 - OUTLINE OF BUILDING
TO BE DEMOLISHED

TOTAL = 33 UNITS
25 PARKING SPACES

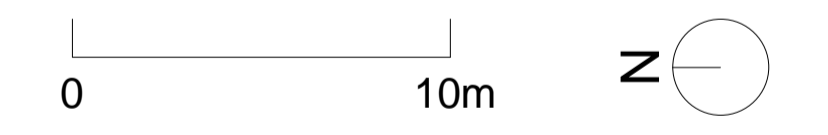

Drawing title External Site Plan	
Job title Lamaton Park South Molton	
Client North Devon Homes	
Stage	Drawing number 7092 10 - 016
Scale @ A1 1 : 200	Revision
Date 31/01/17	Checked by
Drawn by AV	Checked by
Revision	Description
Date	Initials

Contractors must check all dimension on site before fabrication. Only figured dimensions are to be worked from. All discrepancies must be reported to Trewin Design Architects Ltd before proceeding. Copyright 2013 All rights reserved.