


SIDE SOUTH ELEVATION

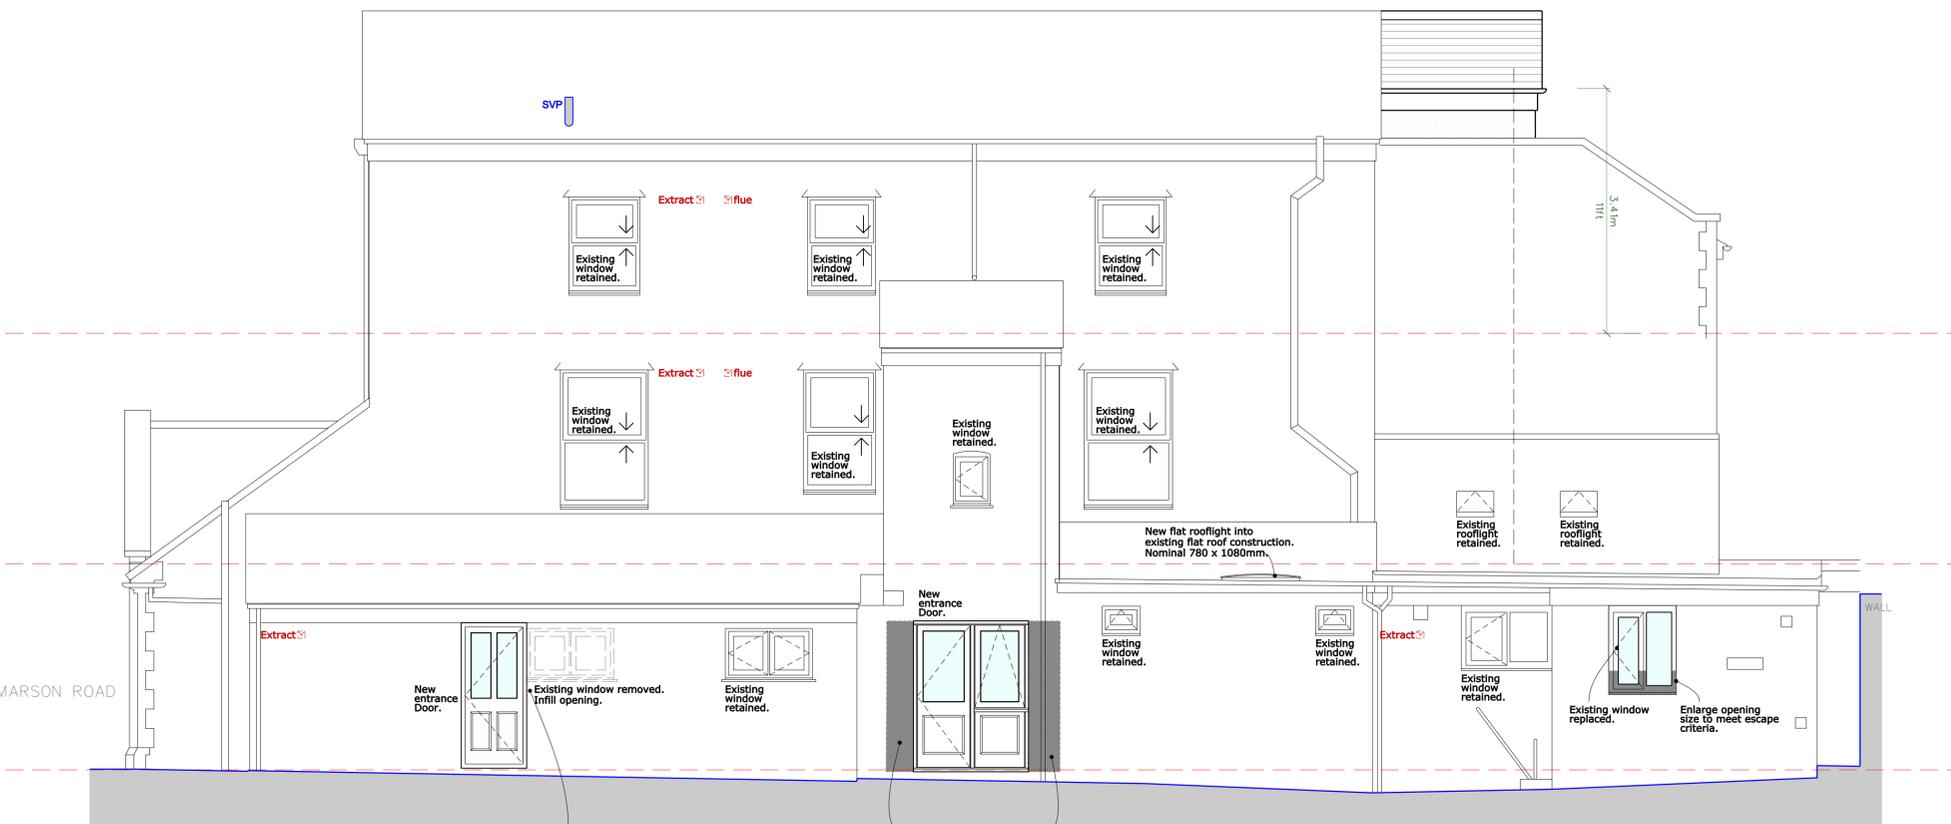

SIDE NORTH ELEVATION

REVISIONS



hookmasonarchitecture

Hook Mason Limited  
41 Widemarsh Street  
Hereford  
HR4 9EA

t. 01432 352299  
f. 01432 352272  
e. info@hookmason.co.uk  
w. hookmason.co.uk

ALLIANCE HOMES

MARSON HOUSE,  
MARSON ROAD,  
CLEVEDON, BS21 7NN

PROPOSED NORTH AND SOUTH ELEVATIONS

SCALE @ A1  
1:50  
DRAWN BY C.E.

DATE  
SEPT 13

DRAWING NO.  
6178-1-4  
CHECKED BY D.B.