





FRONT  
EAST ELEVATION

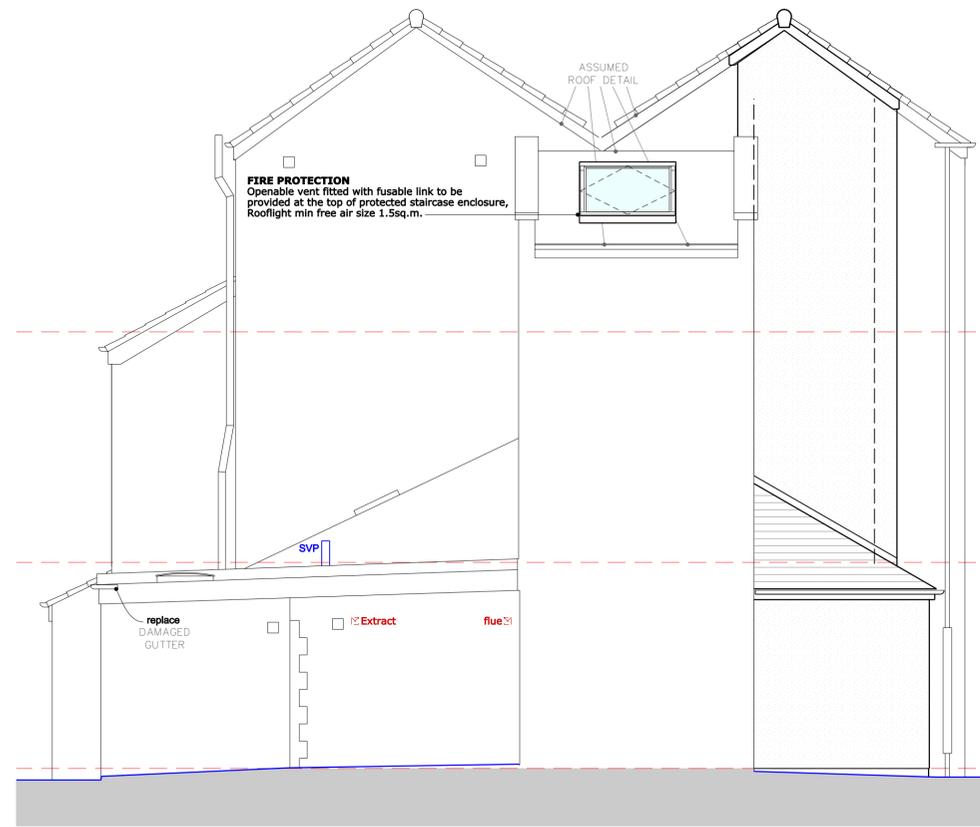

WEST ELEVATION  
REAR  
WEST ELEVATION

DATUM 5.00m A.O.D.

DATUM 5.00m A.O.D.

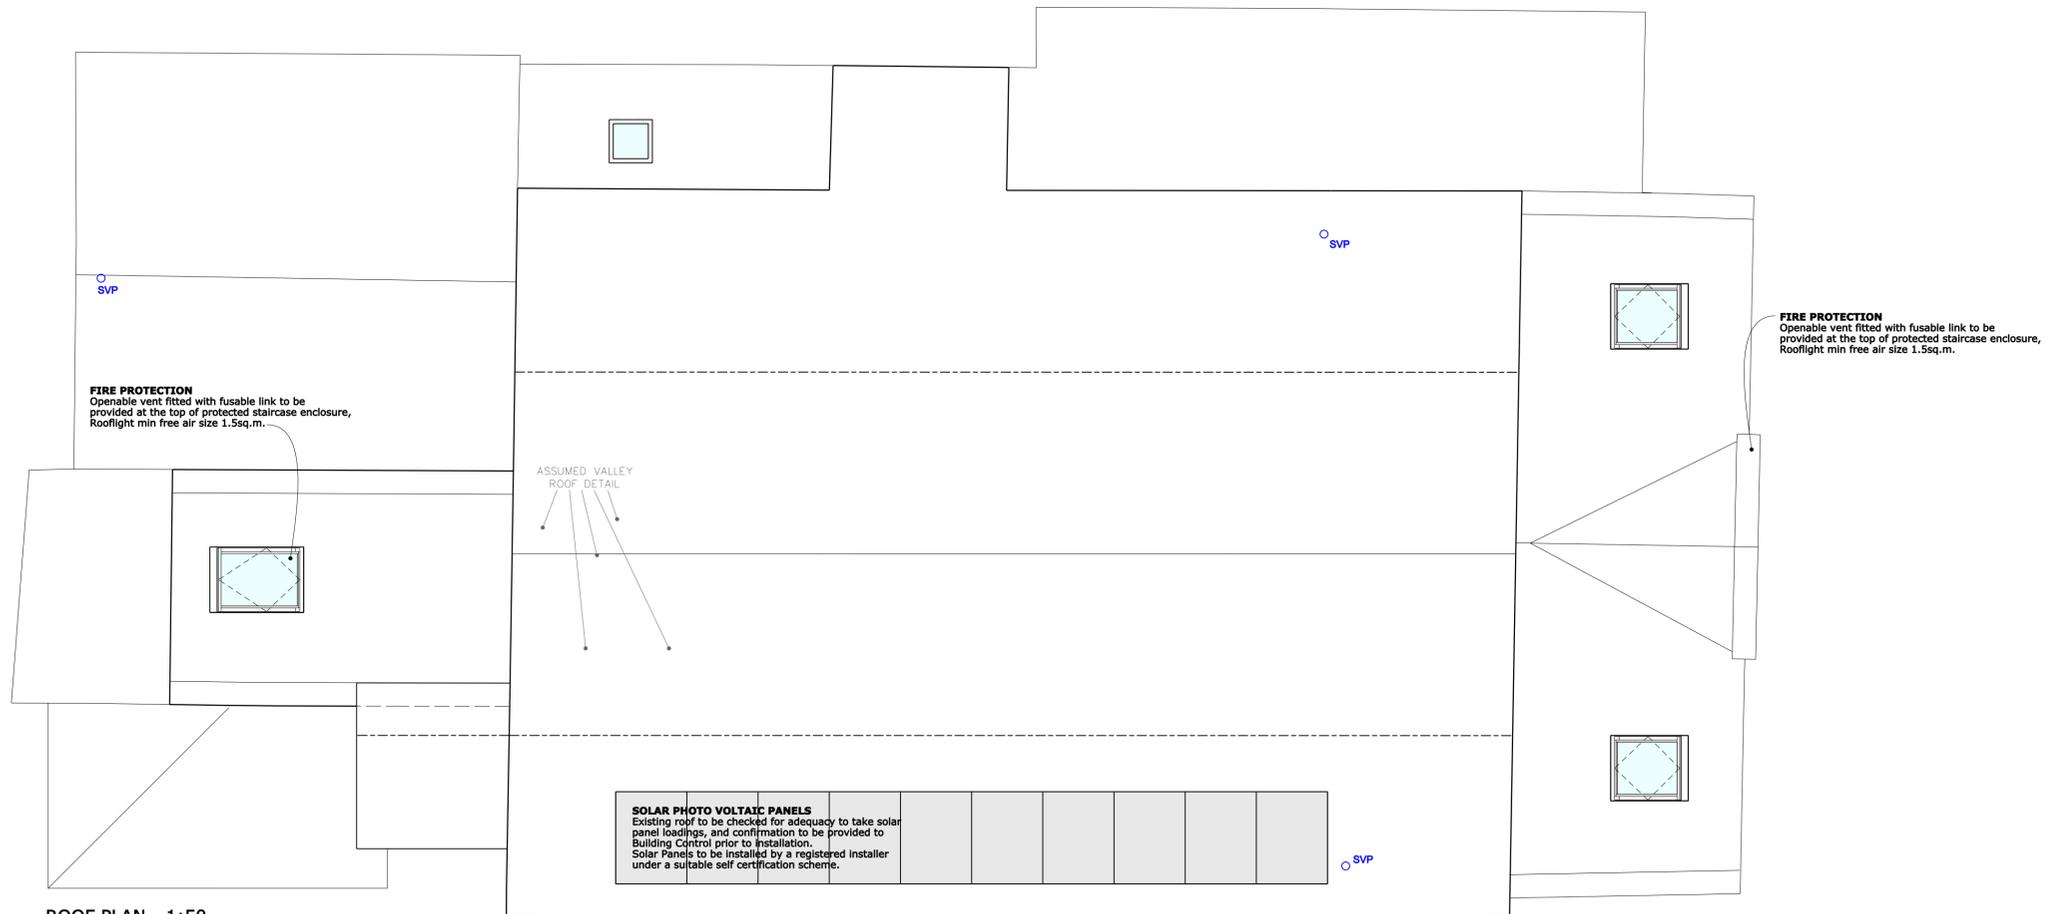

ROOF PLAN - 1:50

REVISIONS



hookmasonarchitecture

Hook Mason Limited  
41 Widemarsh Street  
Hereford  
HR4 9EA

t. 01432 352299  
f. 01432 352272  
e. info@hookmason.co.uk  
w. hookmason.co.uk

ALLIANCE HOMES

MARSON HOUSE, MARSON ROAD,  
CLEVEDON, BS21 7NN

PROPOSED EAST & WEST ELEVATIONS &  
ROOF PLAN

SCALE @ A1  
1:50  
DRAWN BY C.E.

DATE  
SEPT 13

DRAWING NO.  
6178-1-5  
CHECKED BY D.B.

