




SECOND FLOOR PLAN Apartments 7 to 10, Store

Revision	Date	Author	Description
A	19.05.14	MBP	Resident Consultation
B	13:08:14	JW	Updated to Design Council Comments (access through kitchen)
C	24:09:2014	JW	SCHEME REDESIGNED FOR PLANNING
D	01:10:2014	JW	Layout updated as comments at meeting dated 26-09-14.
E	31:10:14	JW	Updated to OCC and Advance comments on mix and accomodation requirements.

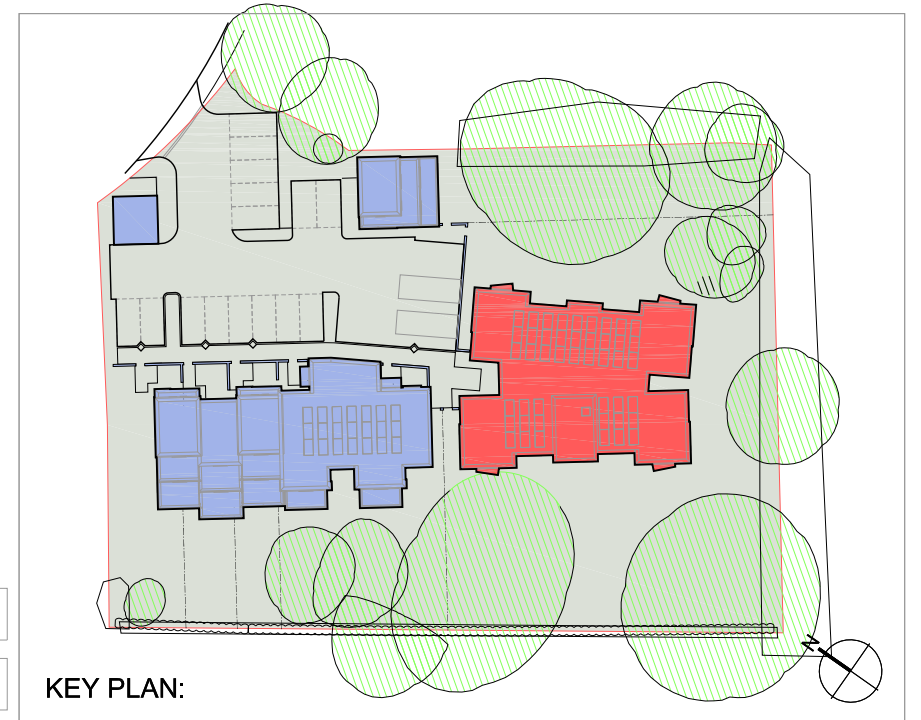

KEY PLAN:

Colour Key:


- Bathroom
- Lounge
- Bedroom
- Kitchen Dining
- Store / Service
- Corridor / Hallway
- Stair & Lift
- Communal Lounge

AREA SCHEDULE

Floor Level	Net Acc. Area / % ratio	Communal Area / % ratio	Gross Internal Floor Area (SQM)
Ground Floor	200.0 60%	129.4 40%	329.4
First Floor	244.5 75%	082.0 25%	326.5
Second Floor	224.0 69%	102.5 31%	326.5
Totals	668.5 68%	313.9 32%	982.4 sqm

ACCOMMODATION SCHEDULE

Floor Level	1-Bed Apartments @56sqm	2-Bed Apartments @75sqm	3-Bed Apartments @126sqm	Staff / Guest SleepOver @20sqm	Totals (apartments)
Ground Floor	00	01	01	01	2 app / 5 beds
First Floor	03	01	00	00	4 app / 5 beds
Second Floor	03	01	00	00	4 app / 5 beds
Totals	6 no.1 Bed	3 no.2 Bed	1 no.3 Bed	01 Staff	10 Apartments / 15 Beds

 

Scale: 1:100@A3

project name: **MARYWOOD, OXFORD**

drawing reference: **SECOND FLOOR PLAN
LEARNING DIFFICULTIES**

job number: **M8735**
drawing number: **APL007**
revision: **E**

status: **PLANNING**

cad ref: **M8735_APL005-8_XX_Learning Difficulties Plans_Marywood_1-100@A3.dwg**

date: **MARCH 2014**
sheet:
scale: **1:100@A3**
drawn: **JW**
checked: **JW**

Use figured dimensions only. All levels and dimensions to be checked on site. This drawing is to be read in conjunction with all other relevant drawings and specifications. Hunters is a trading name of Hunter & Partners Limited. © Hunter & Partners Limited. All rights reserved.

hunters

Space One Beadon Road
London W6 0EA

T 020 8237 8200
F 020 8741 2814
mail@hunters.co.uk

www.hunters.co.uk