


Contractors must check all dimensions on site. Only figured dimensions are to be worked from. Discrepancies must be reported before proceeding. This drawing is copyright ©

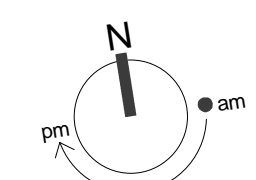

GROUND FLOOR

No. 1 Bed Apartments = 3
No. 2 Bed Apartments = 14

FIRST FLOOR

No. 1 Bed Apartments = 3
No. 2 Bed Apartments = 17


SECOND FLOOR

No. 1 Bed Apartments = 2
No. 2 Bed Apartments = 8

TOTAL

No. 1 Bed Apartments = 8
No. 2 Bed Apartments = 39
Total No. Apartments = 47

Refer to SLR drawings for landscape details

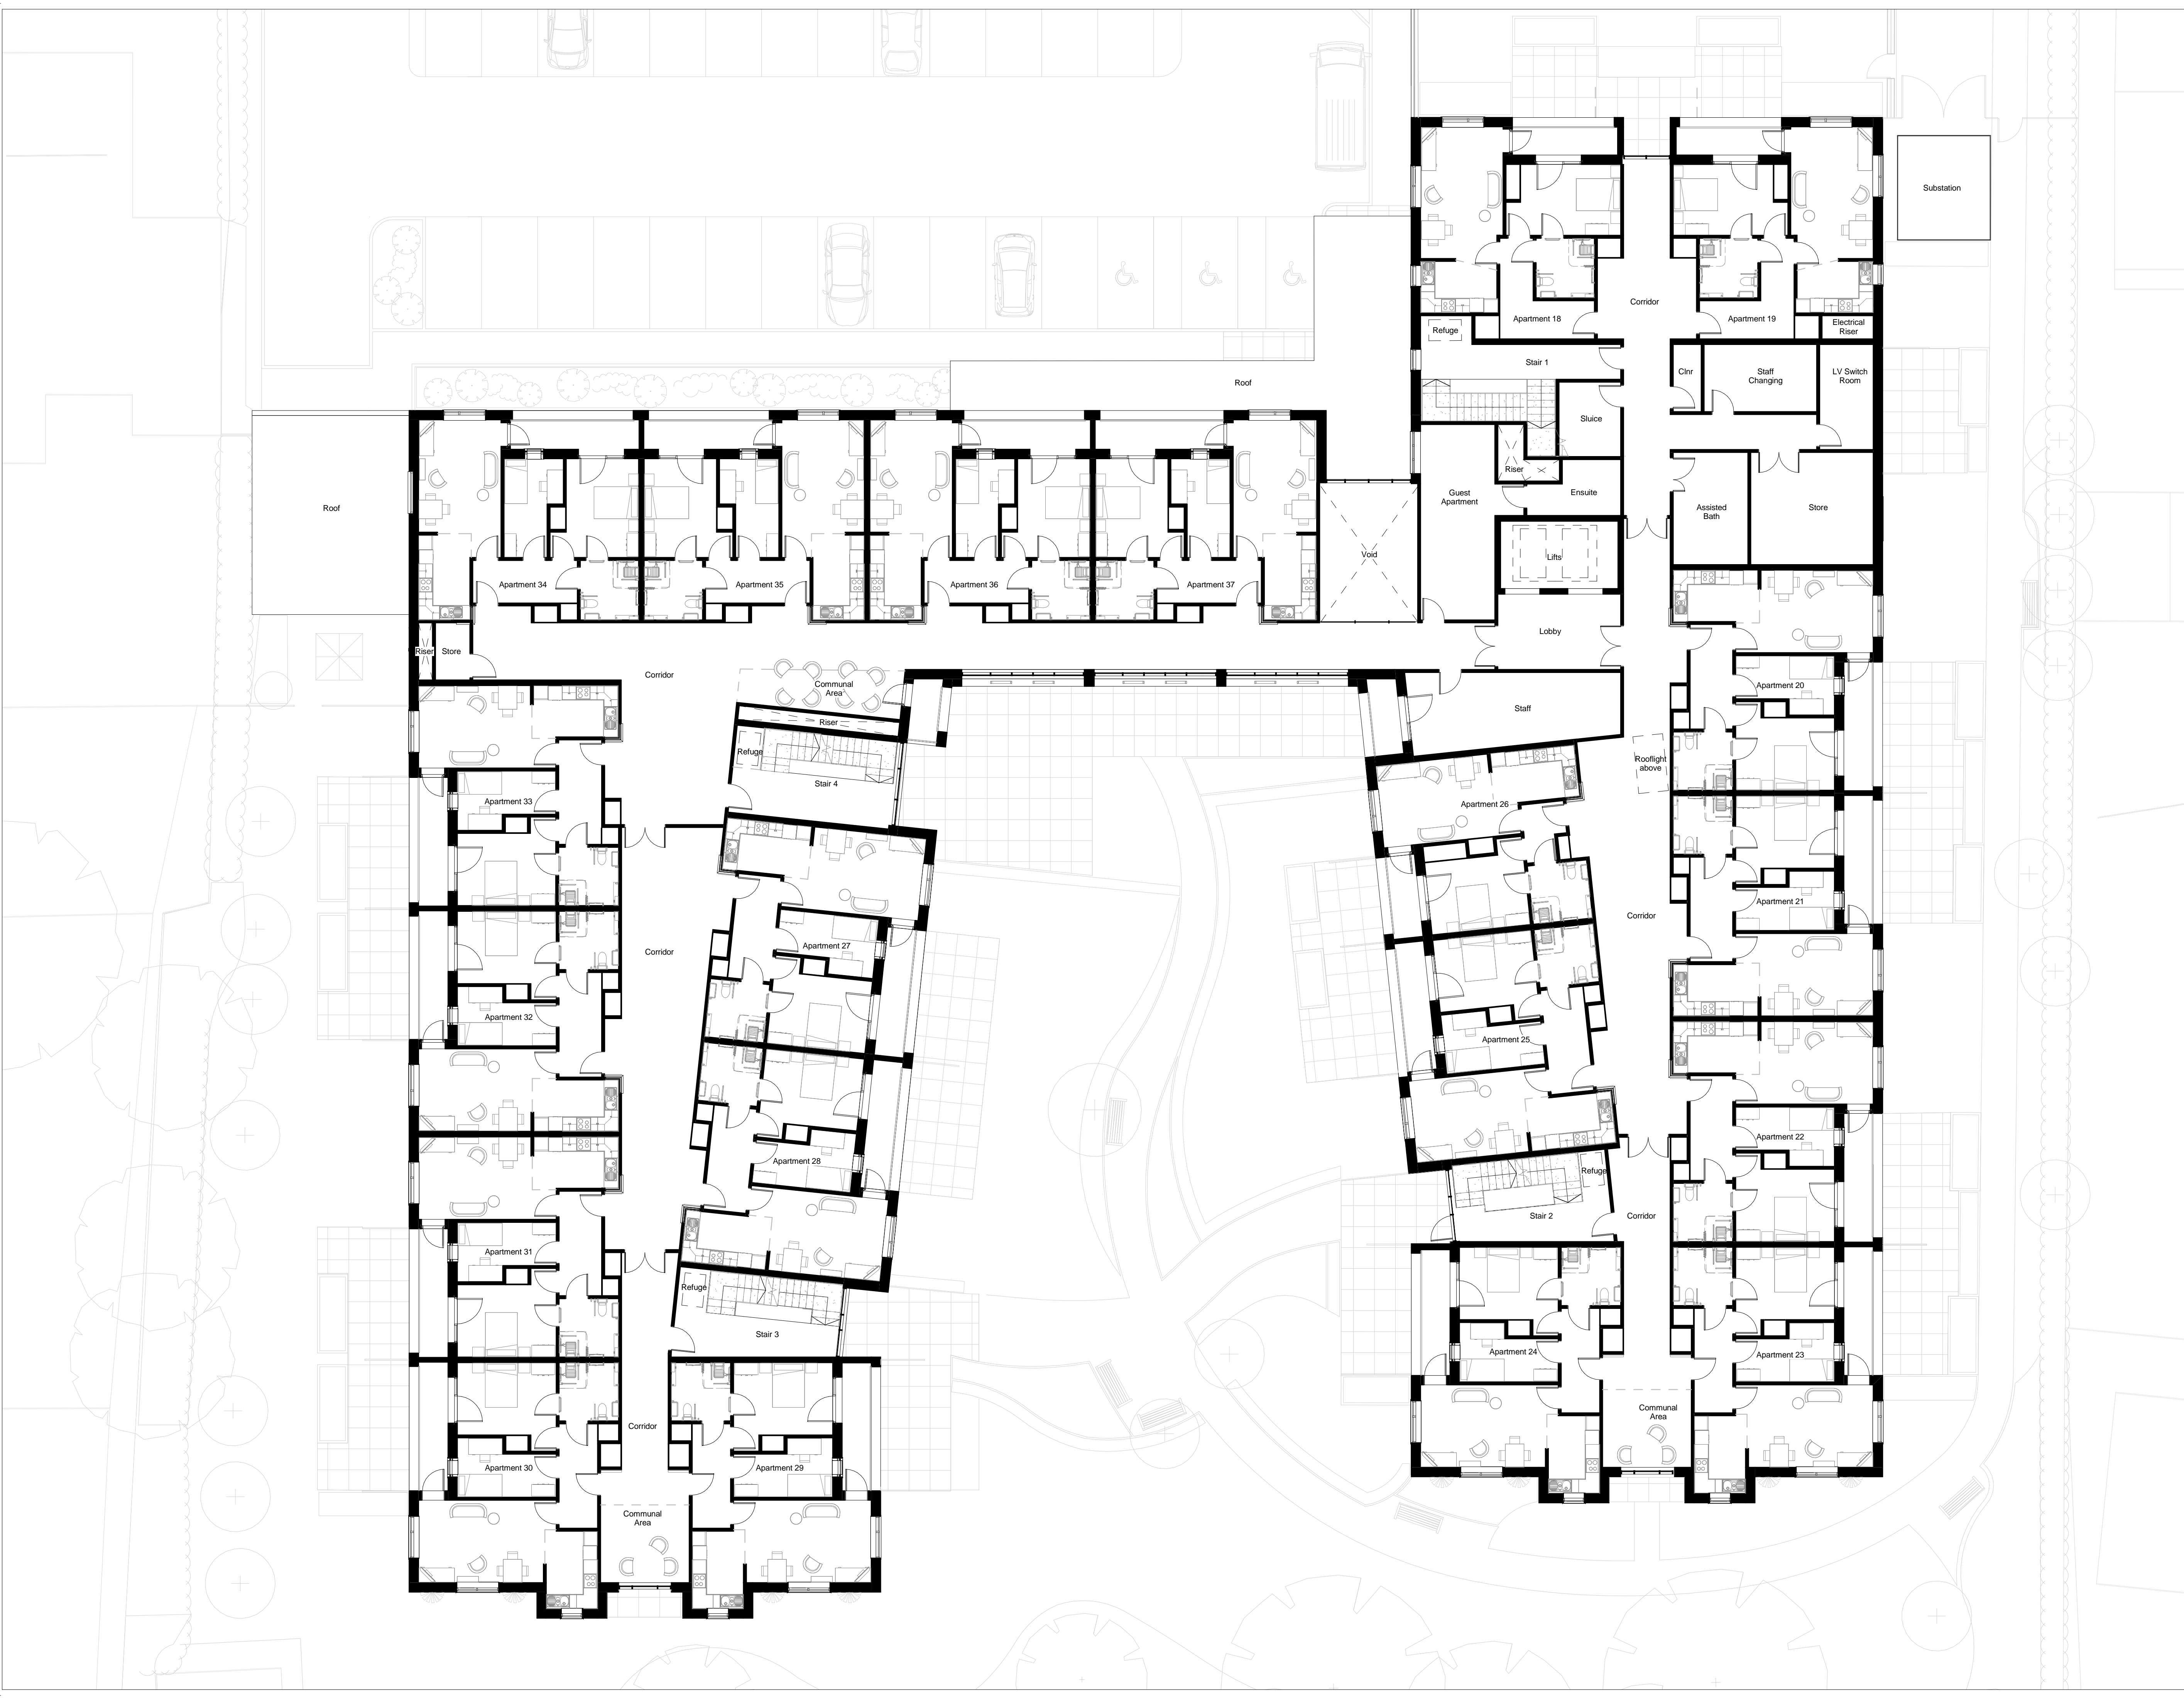

P01	03.11.14	For planning	DR	AA
Issue	Date	Revision notes	Dim	Chk'd



DKA The Mill House 17-20 Sydney Buildings Bath BA2 6BZ
T 01225 465701 F 01225 465714 E info@dka.co.uk www.dka.co.uk

Client
Wiltshire County Council

Project
**Extra Care Home
Victoria Road, Devizes**

Drawing Title
Proposed First Floor Plan

Project No.	Drawing No.	Issue
275939	P-1-10	P01

Scale
1 : 125 @ A1 1:250 @ A3
Status
For Planning

0 6.25m