


Contractors must check all dimensions on site. Only figured dimensions are to be worked from. Discrepancies must be reported before proceeding. This drawing is copyright ©

 

GROUND FLOOR

No. 1 Bed Apartments = 3
No. 2 Bed Apartments = 14

FIRST FLOOR






No. 1 Bed Apartments = 3
No. 2 Bed Apartments = 17

SECOND FLOOR

No. 1 Bed Apartments = 2
No. 2 Bed Apartments = 8

TOTAL

No. 1 Bed Apartments = 8
No. 2 Bed Apartments = 39
Total No. Apartments = 47

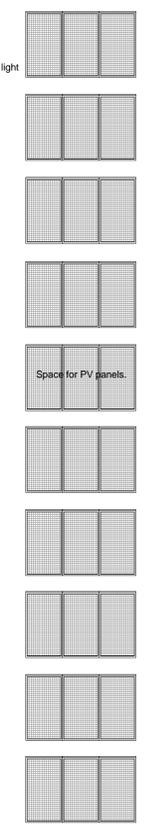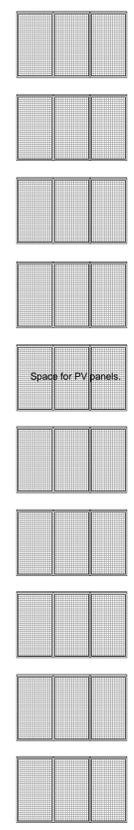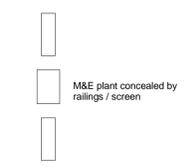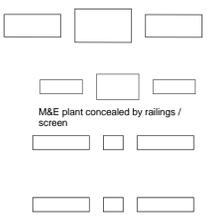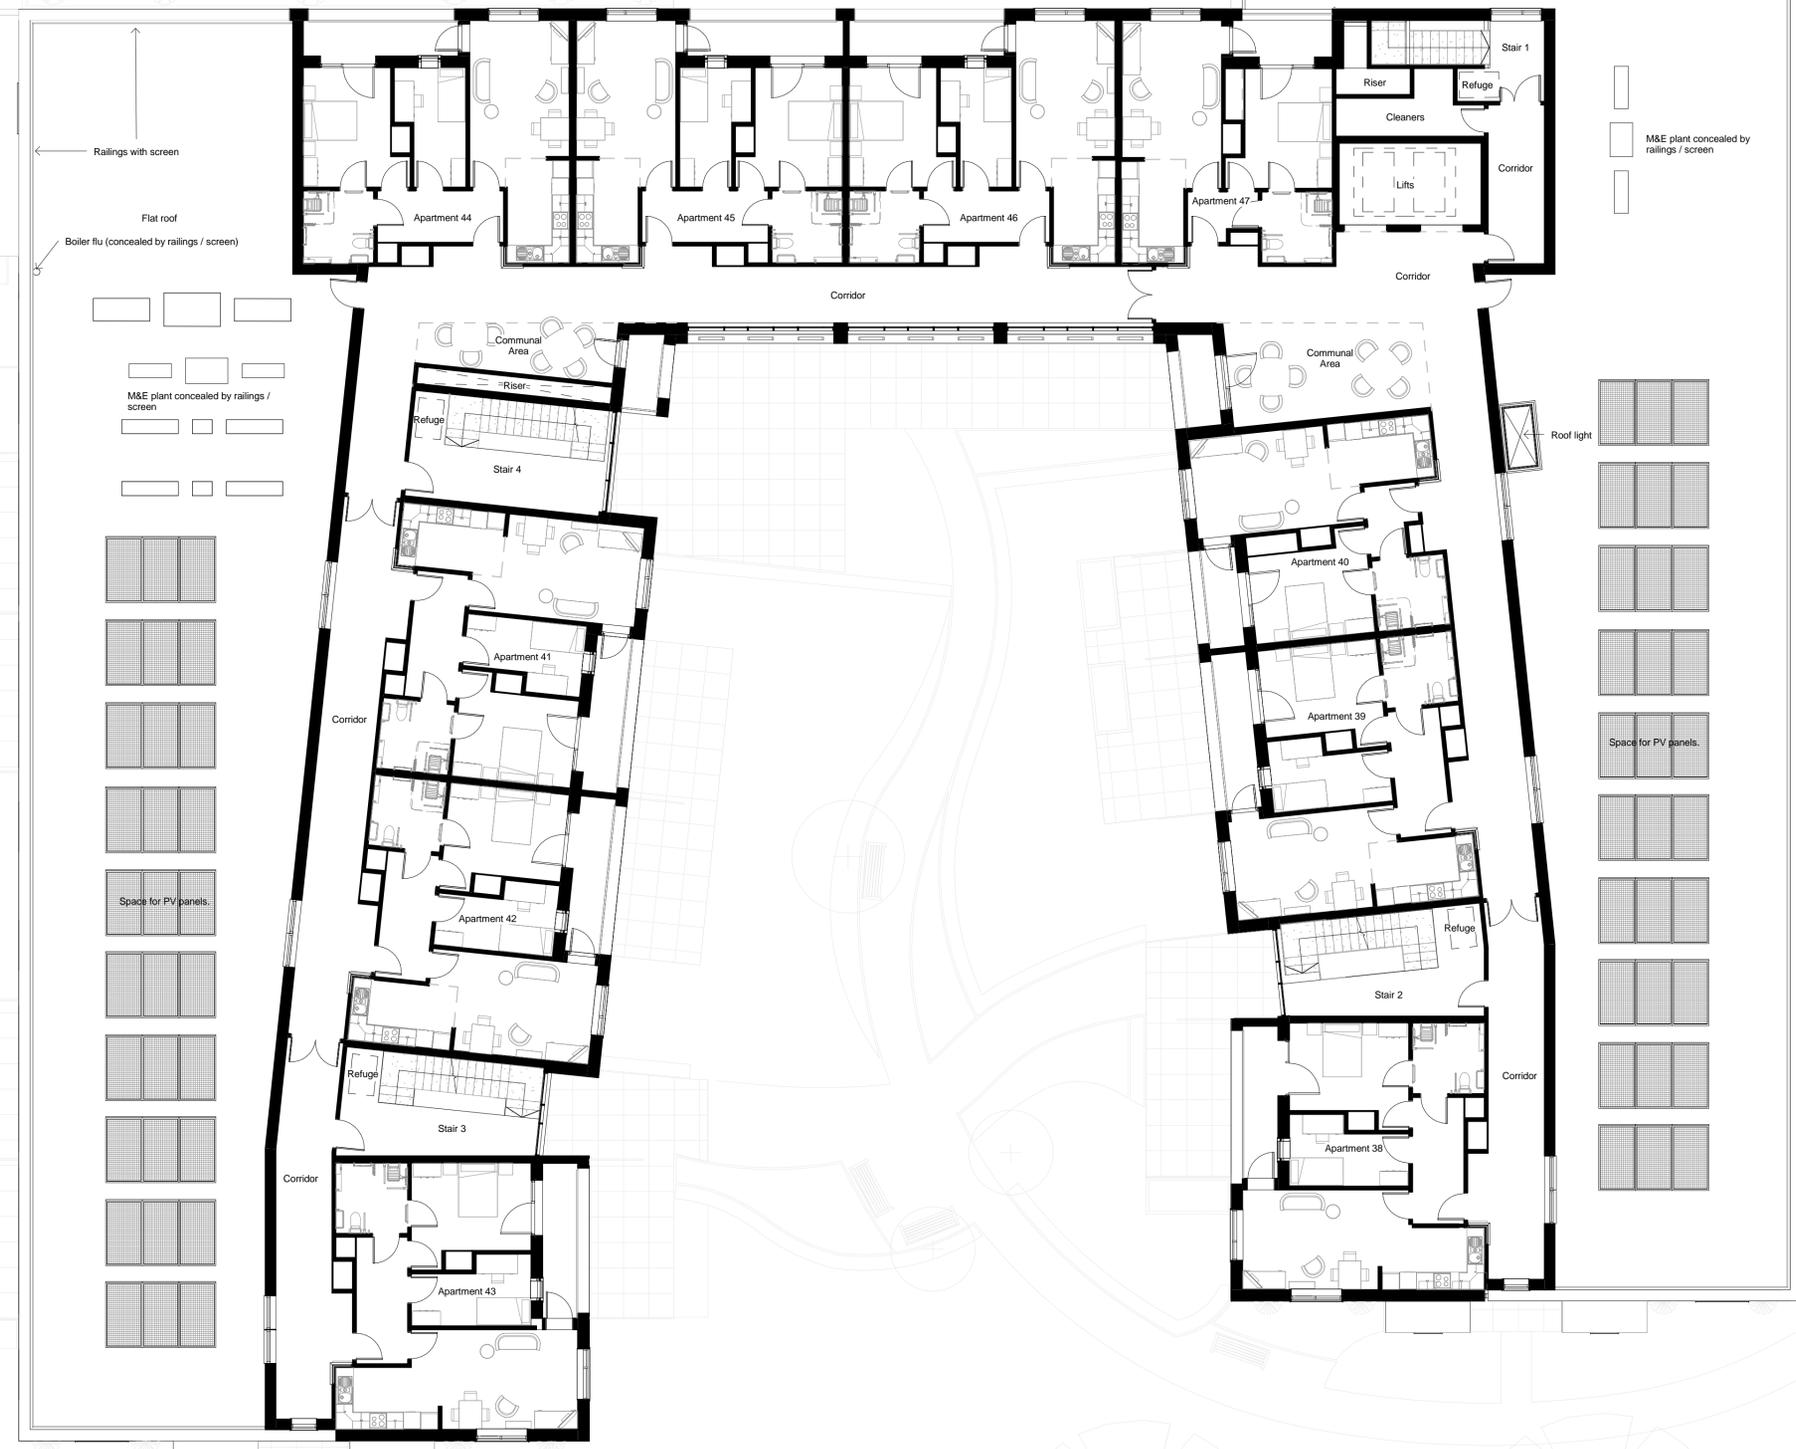

P01 03.11.14 For planning DR AA
Issue | Date | Revision notes | Dm | ChkG



DKA The Mill House 17-20 Sydney Buildings Bath BA2 6BZ
T 01225 465701 F 01225 465714 E info@dka.co.uk www.dka.co.uk

Client
Wiltshire County Council

Project
Extra Care Home
Victoria Road, Devizes

Drawing Title
Proposed Second Floor Plan

Project No. 275939 Drawing No. P-2-10 Issue P01

Scale 1:125 @ A1 1:250 @ A3 Status For Planning

0 6.25m