




Ground Floor




Front Elevation

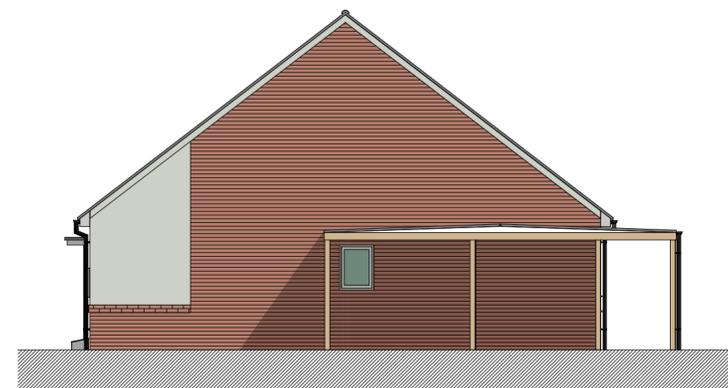

Side Elevation



Rear Elevation

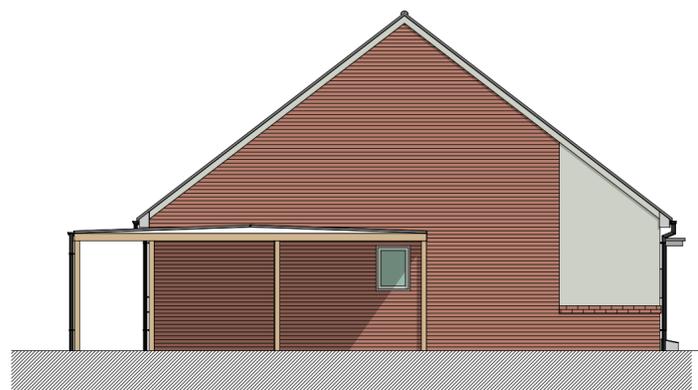

Side Elevation



Architects · Project Managers · Quantity Surveyors
 130 New Walk
 Leicester, LE1 7JA
 Tel: 0116 204 5800, Fax: 0116 204 5801
 email: design@rg-p.co.uk, www.rg-p.co.uk

Project: A development at Peatfield Court
 Stapleford

Client: Westleigh Developments Ltd

Sheet title: Plots 12-13

Ref: 7731 / 008

Scale: 1:100 @ A2

Date: 07-10-13

Drawn: VS Checked: RAW



All dimensions to be checked on site. Do not scale off drawing. This drawing is the copyright of the Architect, and not to be reproduced without their permission. Ordnance Survey map information reproduced with permission of HMSO Crown Copyright reserved. rg+p Ltd. Trading as rg+p.