


All work to be carried out in accordance with the requirements of the Building Regulations and the Water Authority Regulations currently in force. Do not scale from this drawing. Architect to be notified of any discrepancies. Verify relevant dimensions on site before commencing work or preparing shop drawings. This drawing is copyright.

NOTES

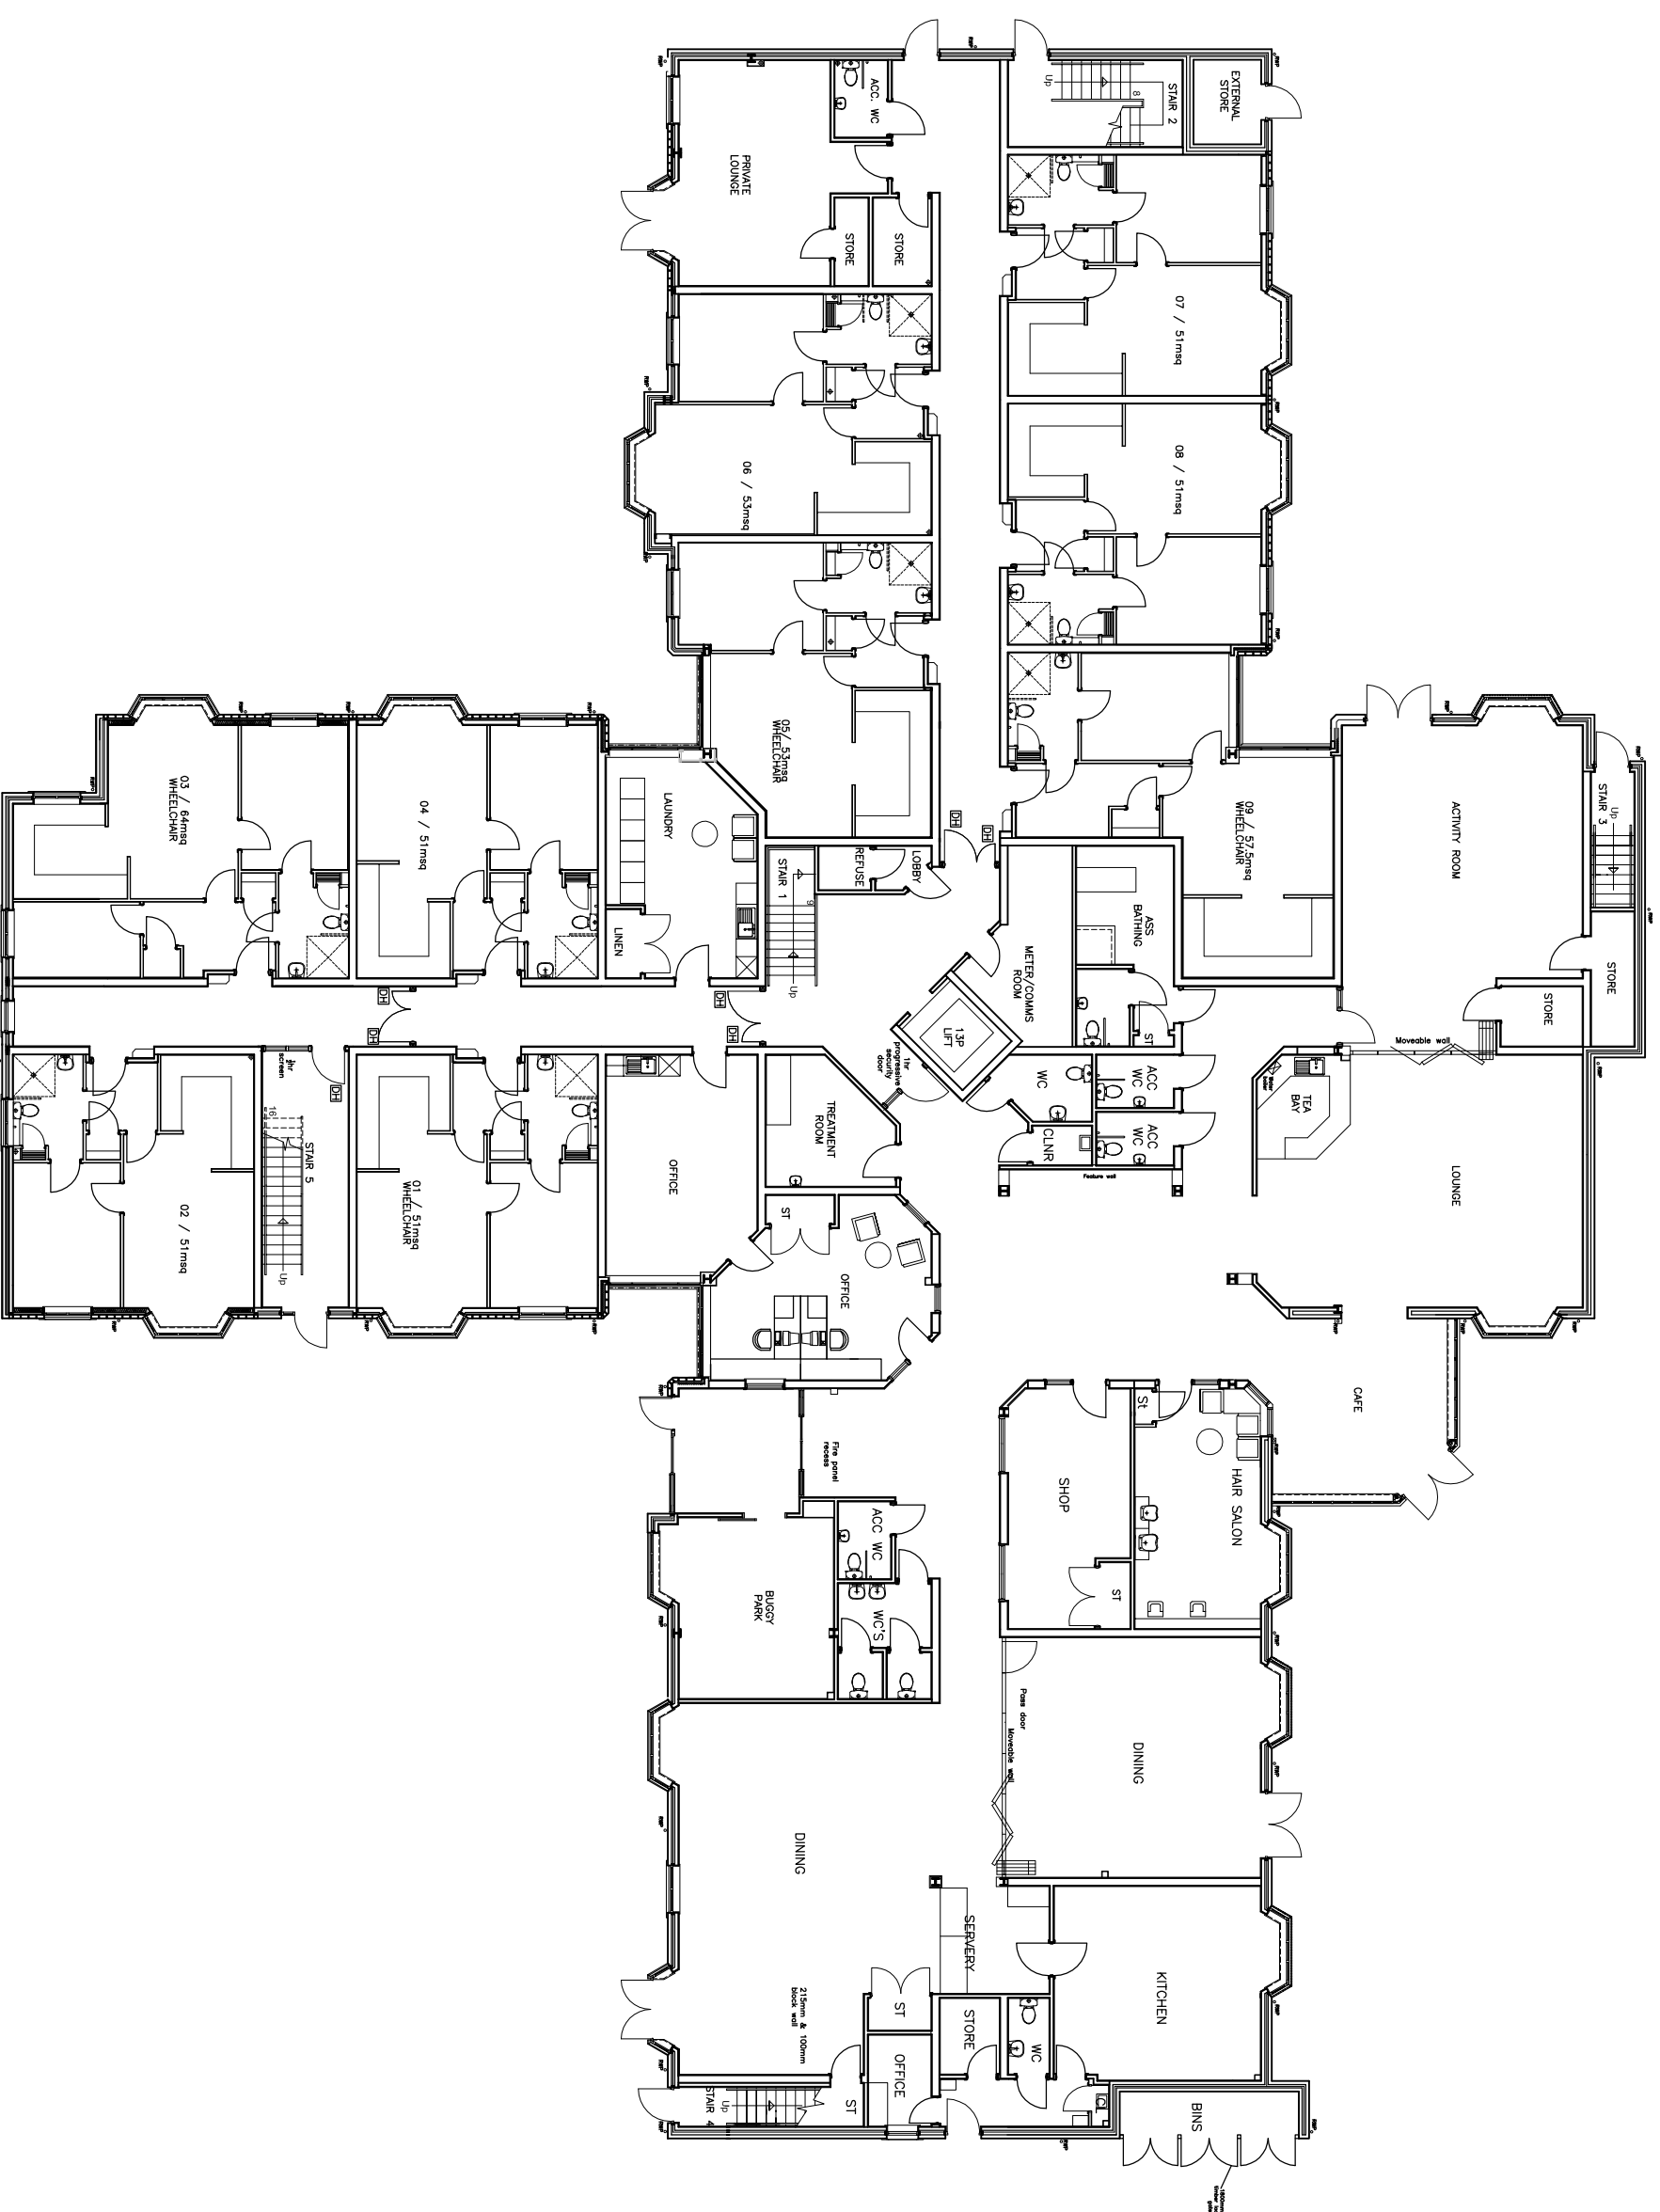

**39No APARTMENT EXTRA
CARE HOUSING
MANOR ROAD
EASINGWOLD
FOR
HOUSING 21
PROPOSED GROUND
FLOOR PLAN**

Drawing No. 04089/04
Scale: 1:100 © A1 Date OCT 2005 Drawn By PG
Revision J
J H LANGTRY - LANGTON PARTNERS
CHARTERED ARCHITECTS
8, OAK MOUNT, BRADFORD ROAD
TEL: 01524 488225 FAX: 01524 548416
E-Mail: Langtry@Langton.co.uk

