


THIS DRAWING IS COPYRIGHT. Contractors and Consultants must check all dimensions on site. Only figured dimensions are to be used. Any discrepancies to be reported to the Project Architect before work proceeds. This drawing shall be used only for the purpose intended.

Notes:

- A** Natural slate roof tiles with matching ridge tiles.
- B** White uPVC fascia, bargeboards, and soffits.
- C** uPVC double glazed windows & Doors colour Grey.
- D** Black uPVC gutters and downpipes.
- E** Natural slate cill.
- F** Walls: Sand cement render painted white.
- G** Black metal railings.




EAST ELEVATION

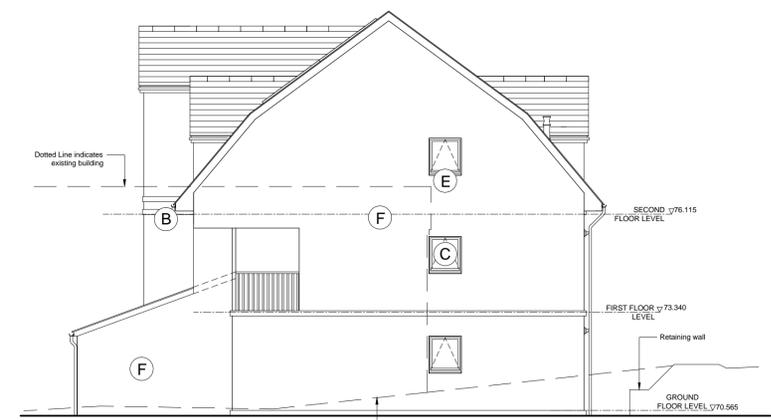

NORTH ELEVATION



WEST ELEVATION

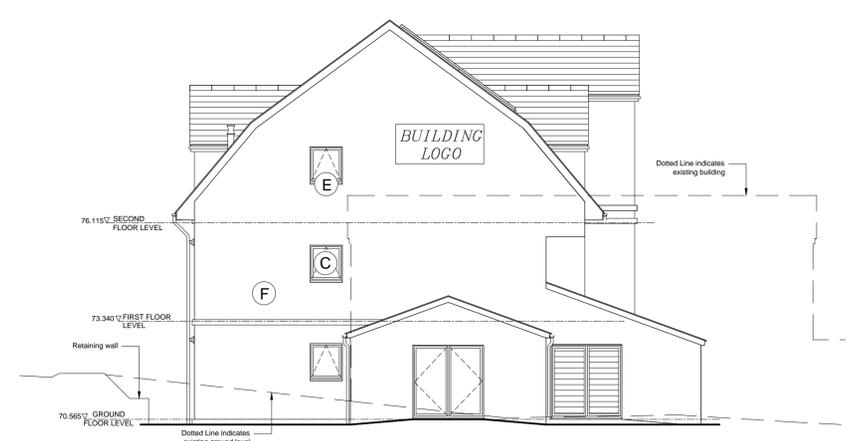

SOUTH ELEVATION

Rev	Description	Drwn/Chkd	Date
A	General design review amendments	RKS PC	25/07/13



FLOOR 4 STUDIO 5-11 5 MILLBAY ROAD  
PLYMOUTH PL1 3LF T: 01752 388888 F: 01752 388889  
www.architects-adg.co.uk ADG@architects-adg.co.uk

Project Title:  
**WINDMILL HOUSE  
FOWEY**

Drawing Title:  
**Flats - Elevations**

Scale: 1:100 @A1 Drawn: --  
Date: JULY 2013 Checked: --

Drawing Status: **PRELIMINARY**

Project Ref.	Type	Classification	Element	Zone & Level	No.	Rev.
13048	--	GA	(0)	---	02	A