

LOWER GROUND FLOOR PLAN

LANGTRY-LANGTON
ARCHITECTS

8 Oak Mount
Bradford
West Yorkshire
BD8 7BD

T. +44 (0)1274 498226
F. +44 (0)1274 548416
E. enquiries@langtry-langton.co.uk


All work to be carried out in accordance with the requirements of the Building Regulations and the Water Authority Regulations currently in force.

Do not scale from this drawing. Architect to be notified of any discrepancies.

Verify relevant dimensions on site before commencing work or preparing shop drawings.

This drawing is copyright.

REV	DATE	AMENDMENT



PROJECT
**EXTRA CARE DEVELOPMENT
BETHEL STREET
HOYLAND**

DRAWING TITLE
LOWER GROUND FLOOR PLAN

PROJECT NO.	DRAWING NO.	REVISION
08005	• 102	•
STATUS		
SCALE @ A1 1:100	DATE 01-09	DRAWN NLL