


All work to be carried out in accordance with the requirements of the Building Regulations and the Water Authority Regulations currently in force.

Do not scale from this drawing. Architect to be notified of any discrepancies.

Verify relevant dimensions on site before commencing work or preparing shop drawings.

This drawing is copyright.

REV	DATE	AMENDMENT
F G	Nov 08 Dec 08	Planning issue Windows to end gable amended South east end gable amended



LANGTRY-LANGTON
ARCHITECTS

T. +44 (0)1274 498226
F. +44 (0)1274 548416
E. enquires@langtry-langton.co.uk

8 Oak Mount
Bradford
West Yorkshire
BD8 7BD

PROJECT

**EXTRA CARE DEVELOPMENT
KINGSWAY, BENT STREET
BLACKBURN
FOR : HOUSING 21**

DRAWING TITLE

FIRST FLOOR PLAN

PROJECT NO.	DRAWING NO.	REVISION
08037	• 03	• H
STATUS PLANNING		
SCALE @ A1 1:100	DATE NOV 08	DRAWN PG