

Design Criteria

Site to comply with the following design criteria subject to confirmation of the form of construction and assessment by an external accredited assessor.

Design and Quality Standards (NA)

Code for Sustainable Homes Level (NA)

BREEAM Rating (NA)


Lifetime Homes - (NA)

BREEAM Rating (NA)

Secure By Design - (NA)

Revisions:

Rev	Description	Date	Issued by
-----	-------------	------	-----------

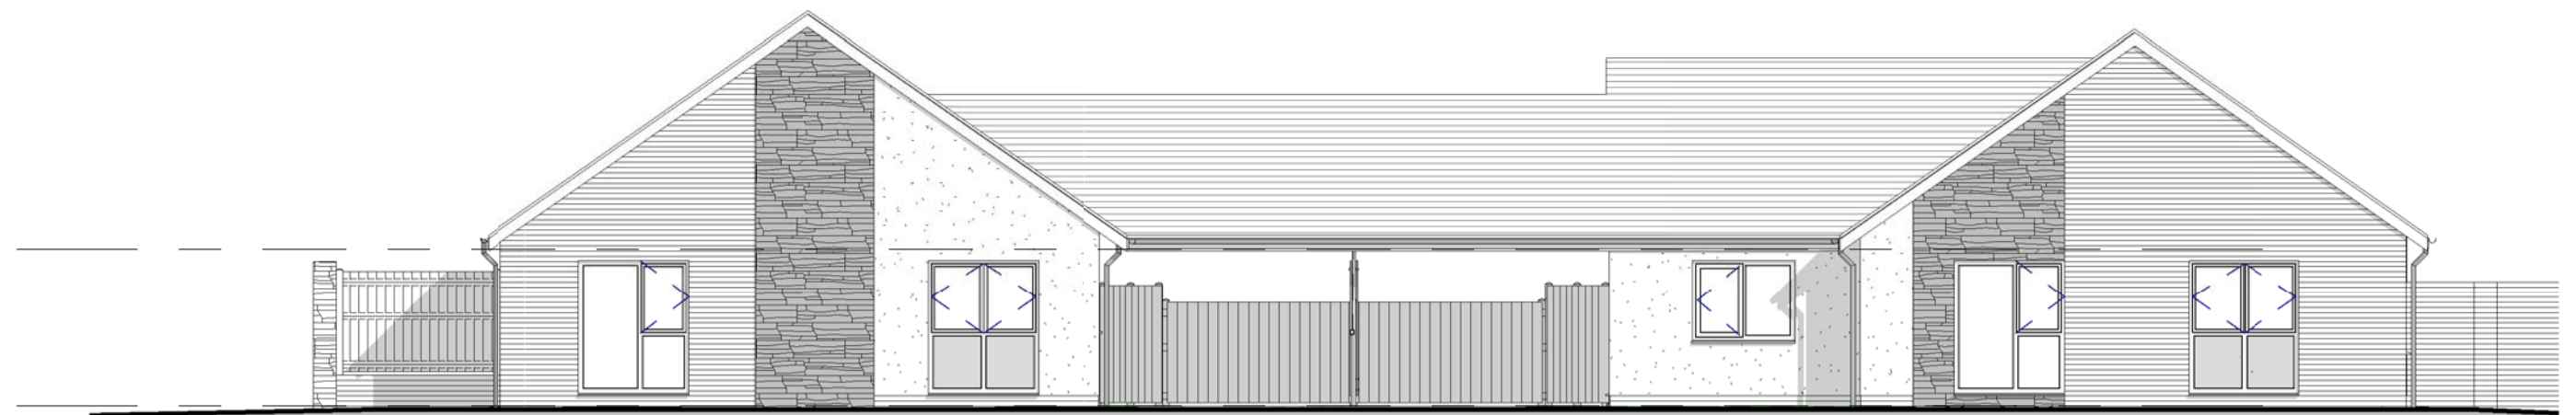

Front - South
1 : 100


Plot 2
2B4P Bungalow

Plot 1
3B5P Bungalow



Sectional elevation plot 1
1 : 100


Plot 1
3B5P Bungalow

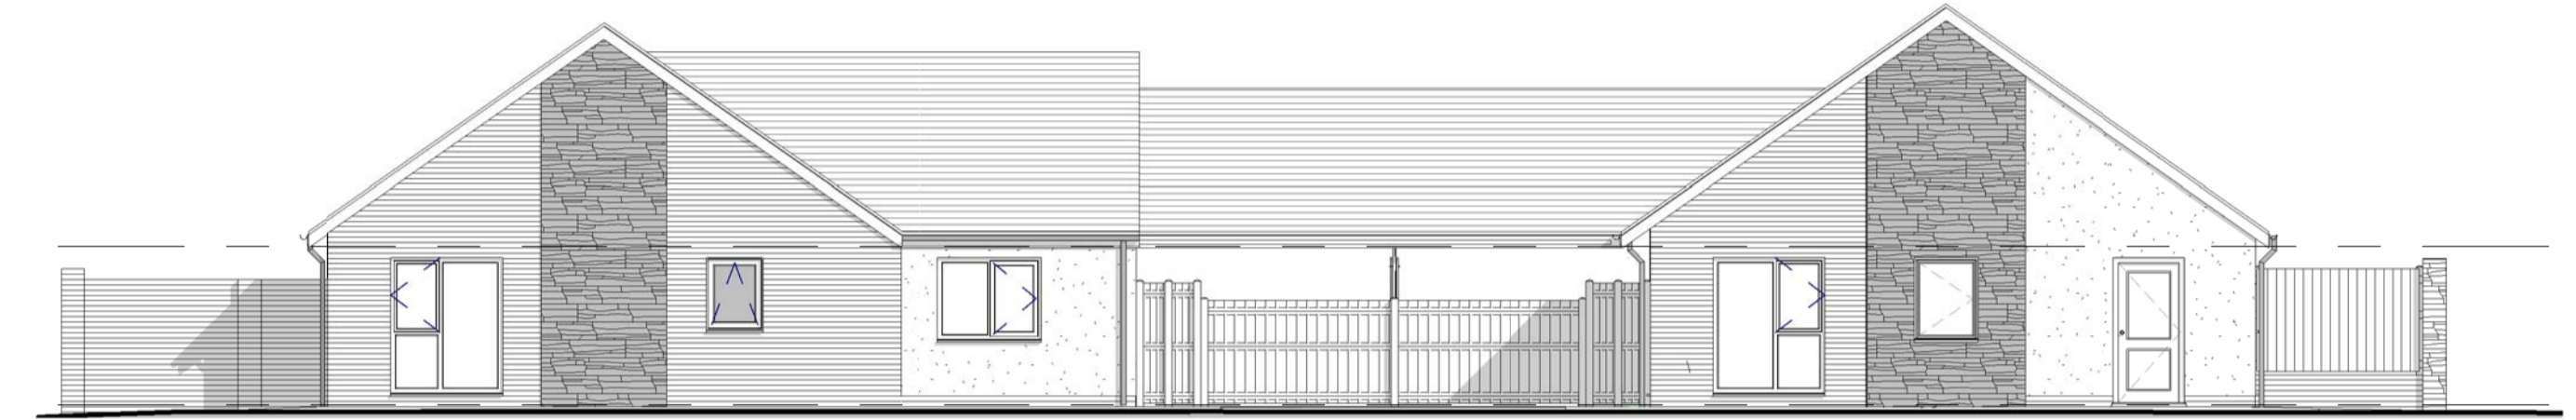

Rear - North
1 : 100


Plot 1
3B5P Bungalow

Plot 2
2B4P Bungalow

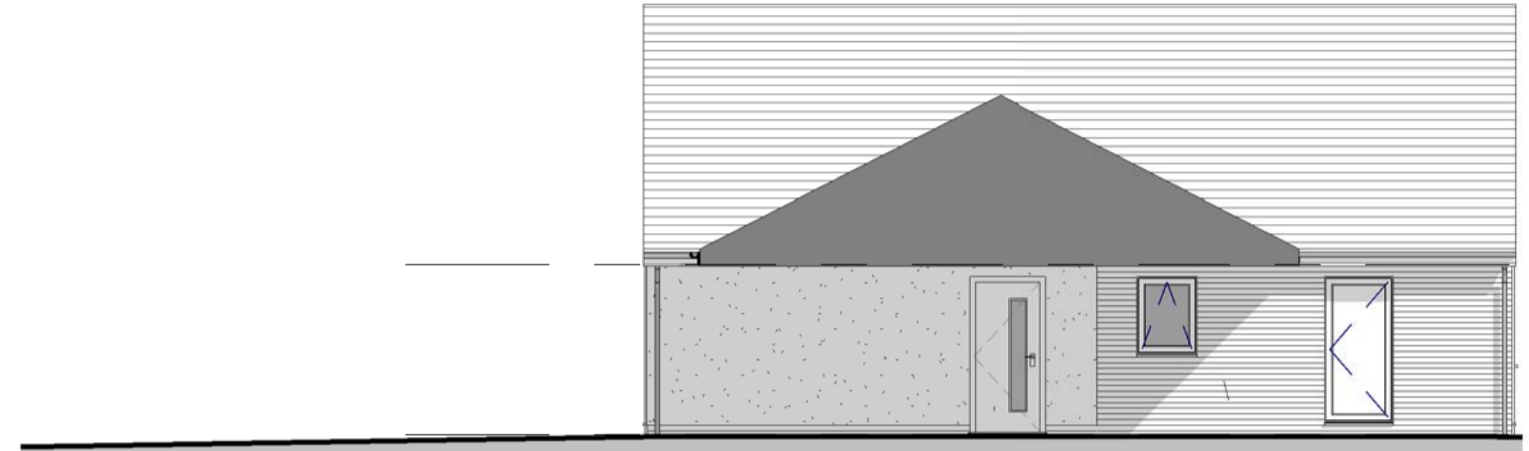

Sectional elevation Plot 2
1 : 100

Plot 2
2B4P Bungalow

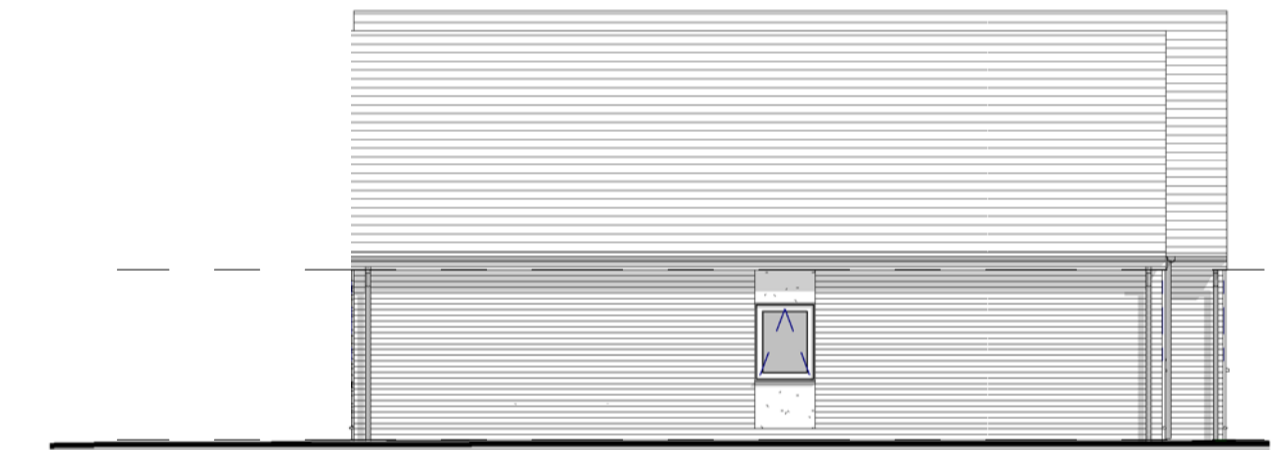


Side - East
1 : 100

Plot 2
2B4P Bungalow



Side - West
1 : 100

Plot 1
3B5P Bungalow

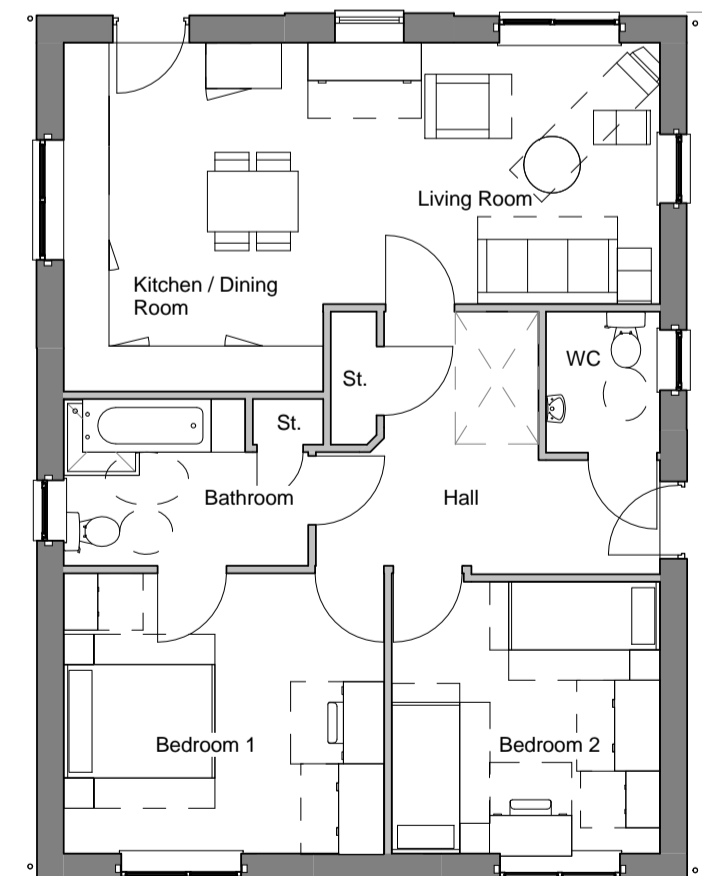

Plot 1
3B5P Bungalow

Ground floor Plan



Plot 2
2B4P Bungalow

Carport



Roof Plan



Drawing Status	
<input type="checkbox"/> preliminary	<input type="checkbox"/> planning
<input type="checkbox"/> information	<input type="checkbox"/> tender
<input type="checkbox"/> comment	<input type="checkbox"/> construction
<input checked="" type="checkbox"/> approval	<input type="checkbox"/> record/as built

Scale As indicated

Date 28/01/13

Drawn/Checked SH JRW

Dwg.No 2121.40 013

GA Plans & Elevations

Park Street, Wombwell
Yorkshire Housing

