

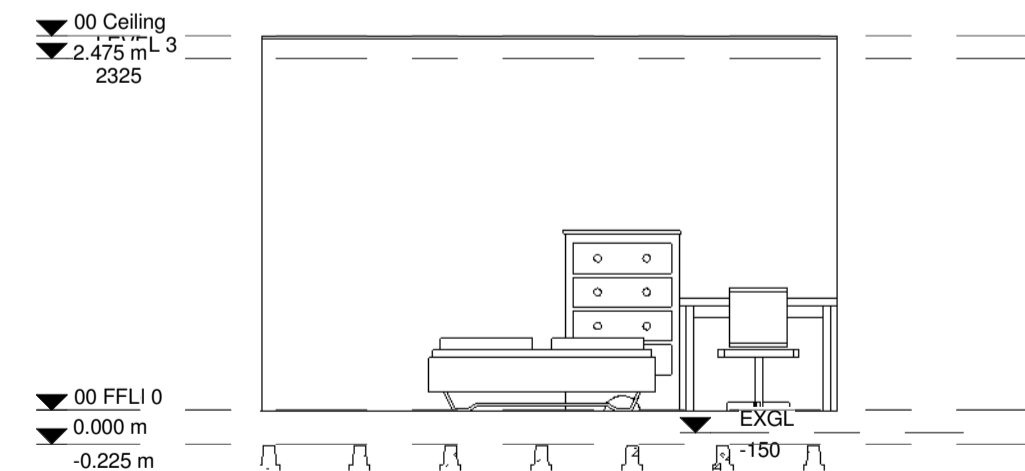
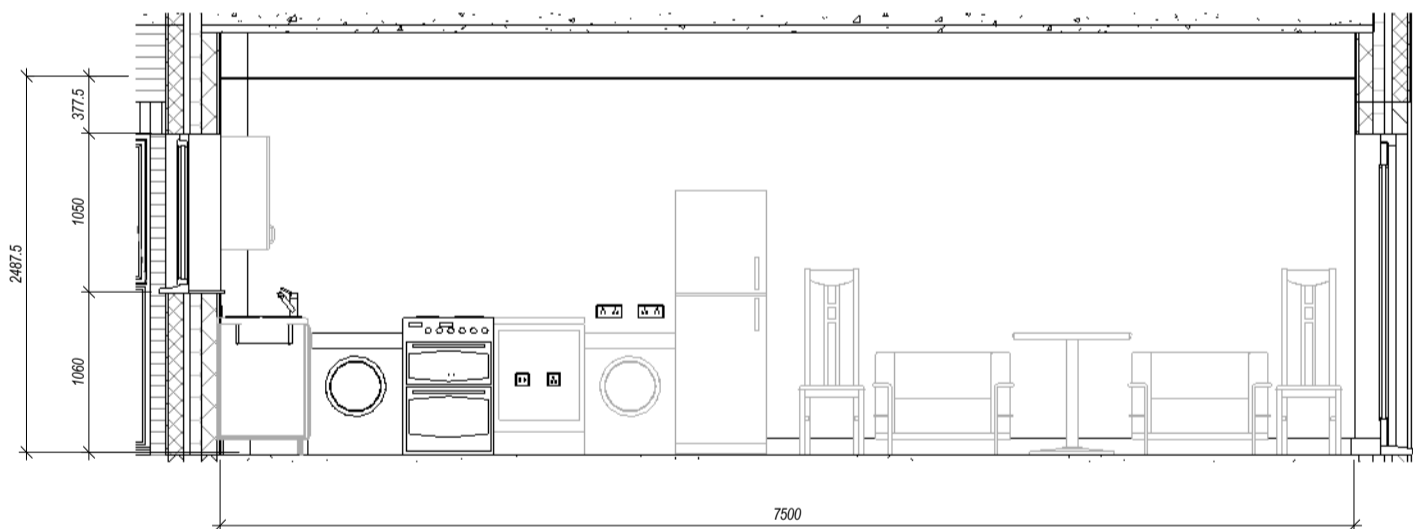


APARTMENT 3 - FLOOR PLAN

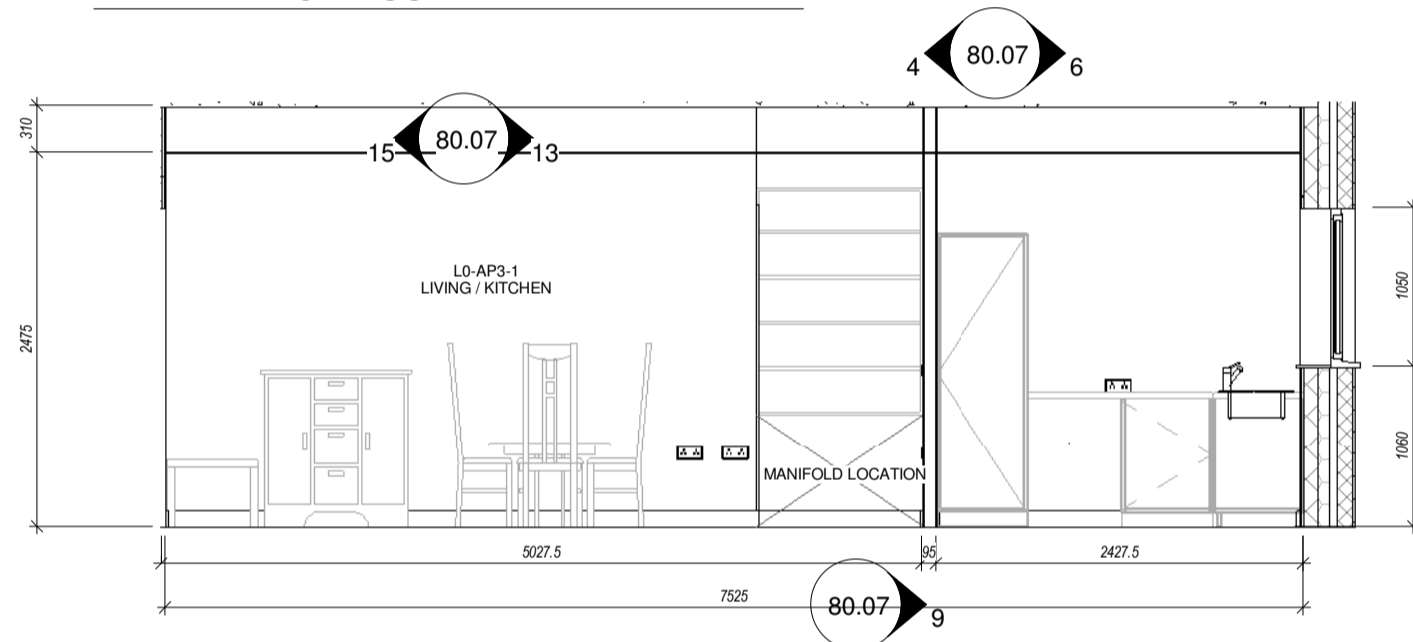


7 Elevation 3 - a

1:50

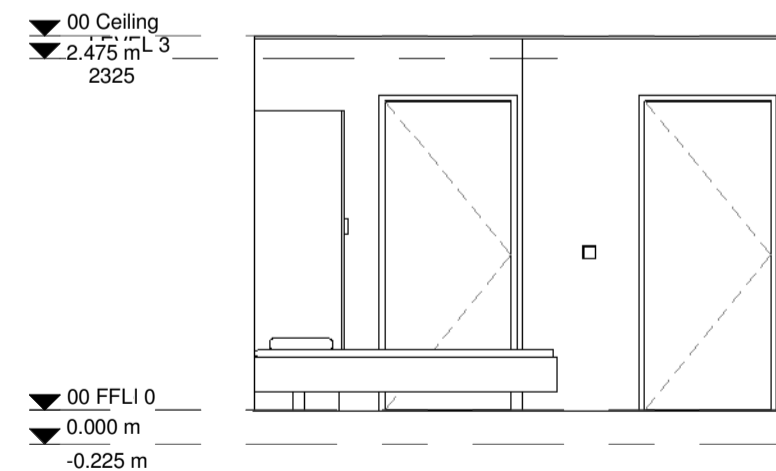


8 Elevation 2 - d

1:50

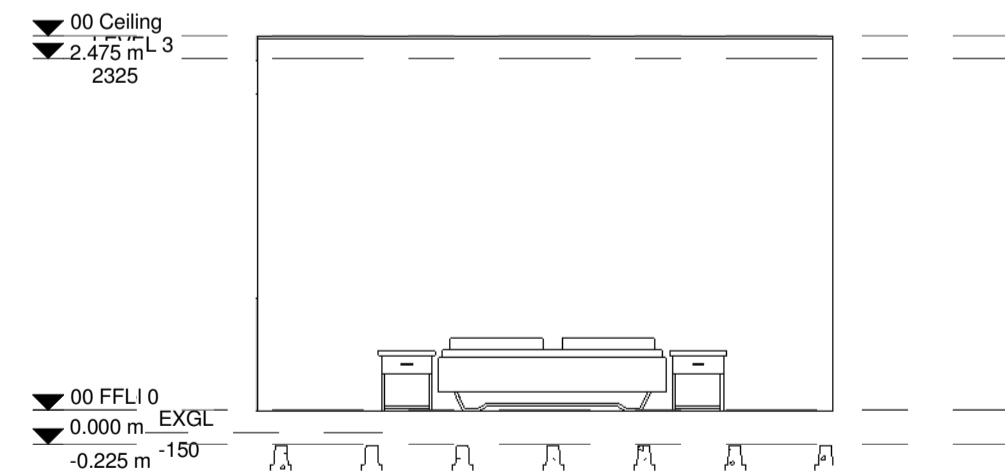

9 Elevation 2 - c

1:50

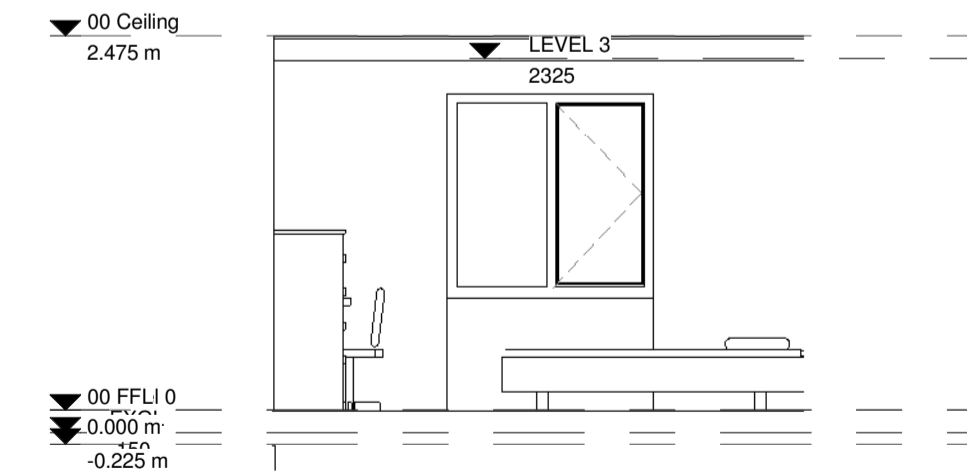


10 Elevation 2 - b

1:50

HQI STORAGE REQUIREMENTS:

GENERAL NORMAL STORAGE:
REQUIRED STORAGE - 1.5
3NO. SHELVES 450 X 1100 = 1.5M2

TALL STORAGE REQUIREMENTS:
REQUIRED STORAGE - 0.5M2

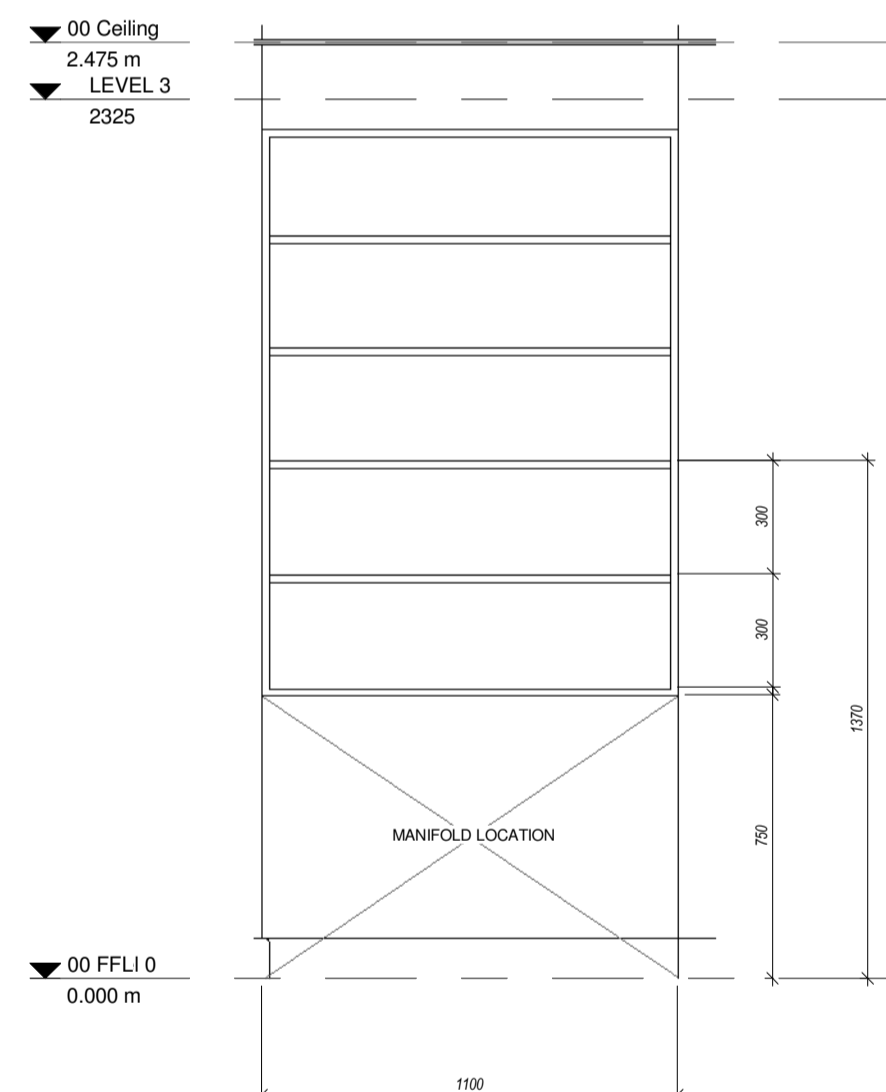


NOTES:

- DO NOT SCALE from the drawing
- Further dimensions required to be requested from the project technical team
- Report discrepancies to JDDK project team immediately.
- Refer to the associated drawings:-

Revision Log

No.	Initials	Date	Description

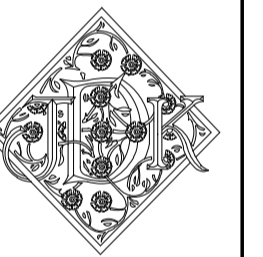

Jane Darbyshire and David Kendall Limited

Chartered Architects and Landscape Architects
Millmount Ponteland Road Newcastle Upon Tyne NE5 3AL
Telephone +44 191 256 0811 Facsimile +44 191 256 3870
email millmount@jddk.co.uk
www.jddk.co.uk

CLIENT
GALLIFORDTRY

PROJECT TITLE
NEWLYN ROAD

TITLE
APARTMENT 3

MAIN CONTRACTOR

QUANTITY SURVEYOR

M&E CONSULTANT

STRUCTURAL CONSULT.

OTHER

OTHER

OTHER

DRAWING No.

3395

Revision

Job Ref

Type

No.

SCALE: As indicated PAPER SIZE: A1

DATE: 04/11/14

CHECKED BY:TC

DRG STATUS:-