



1 West Elevation - PROPOSED
1:150

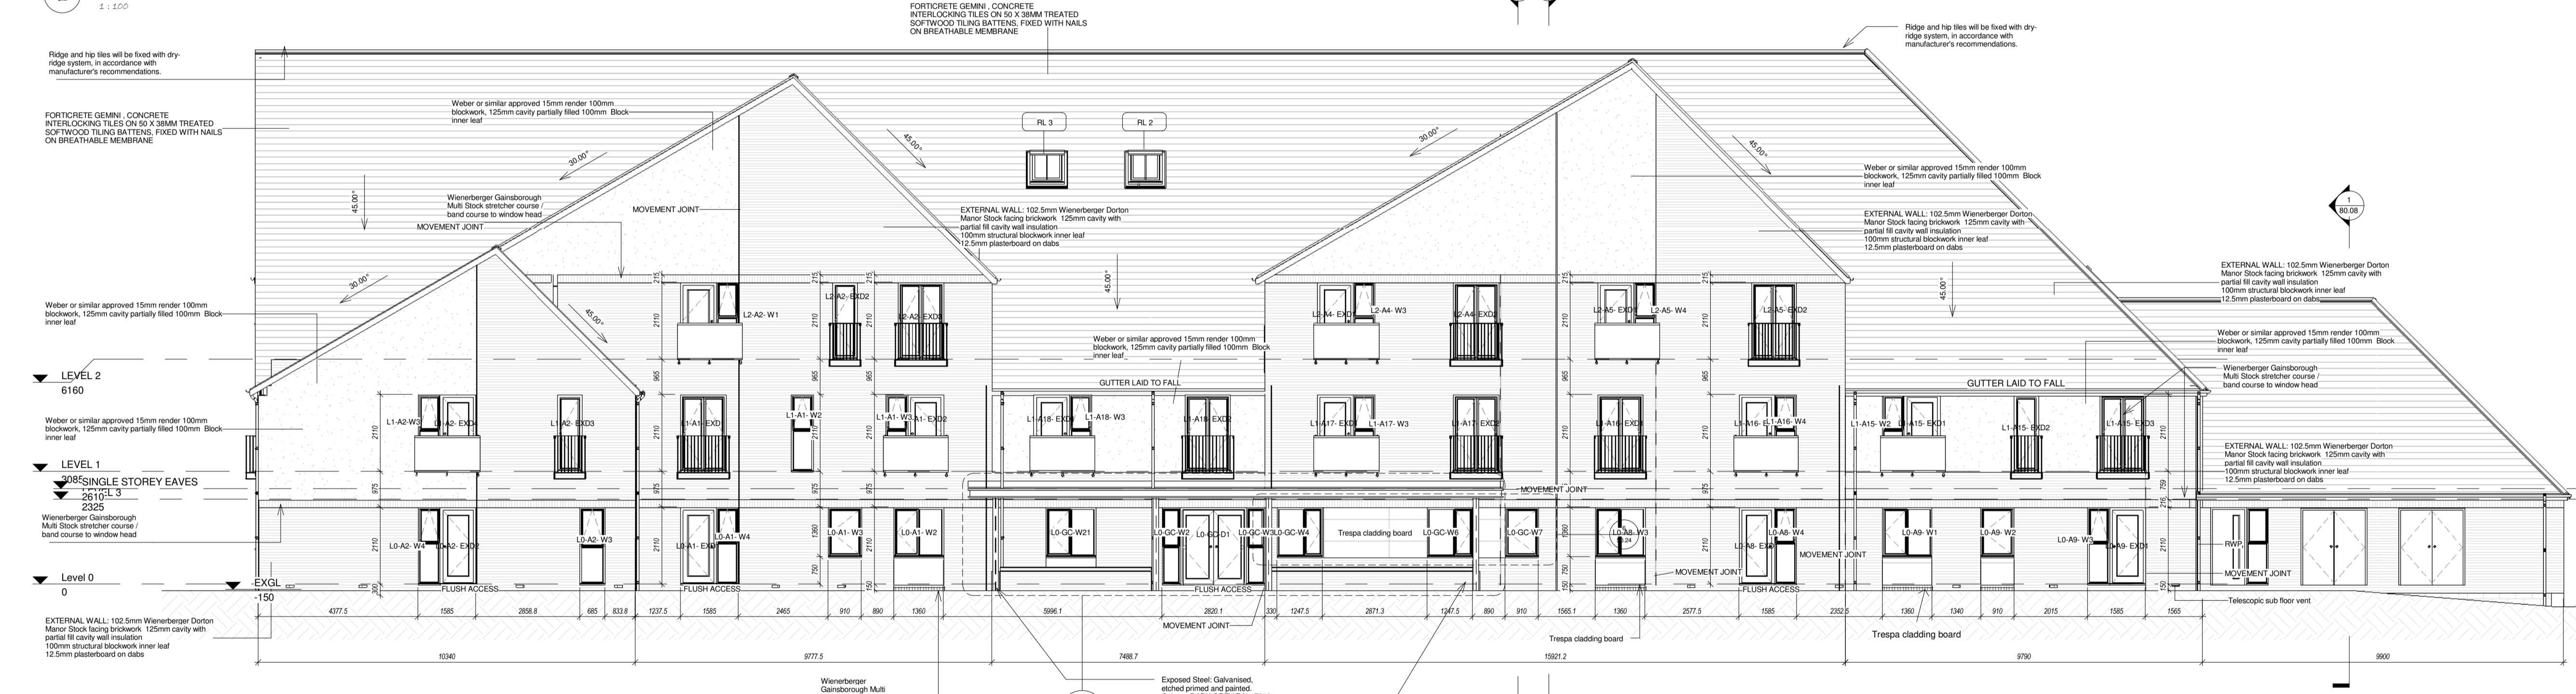

3 South Elevation - Proposed
1:150

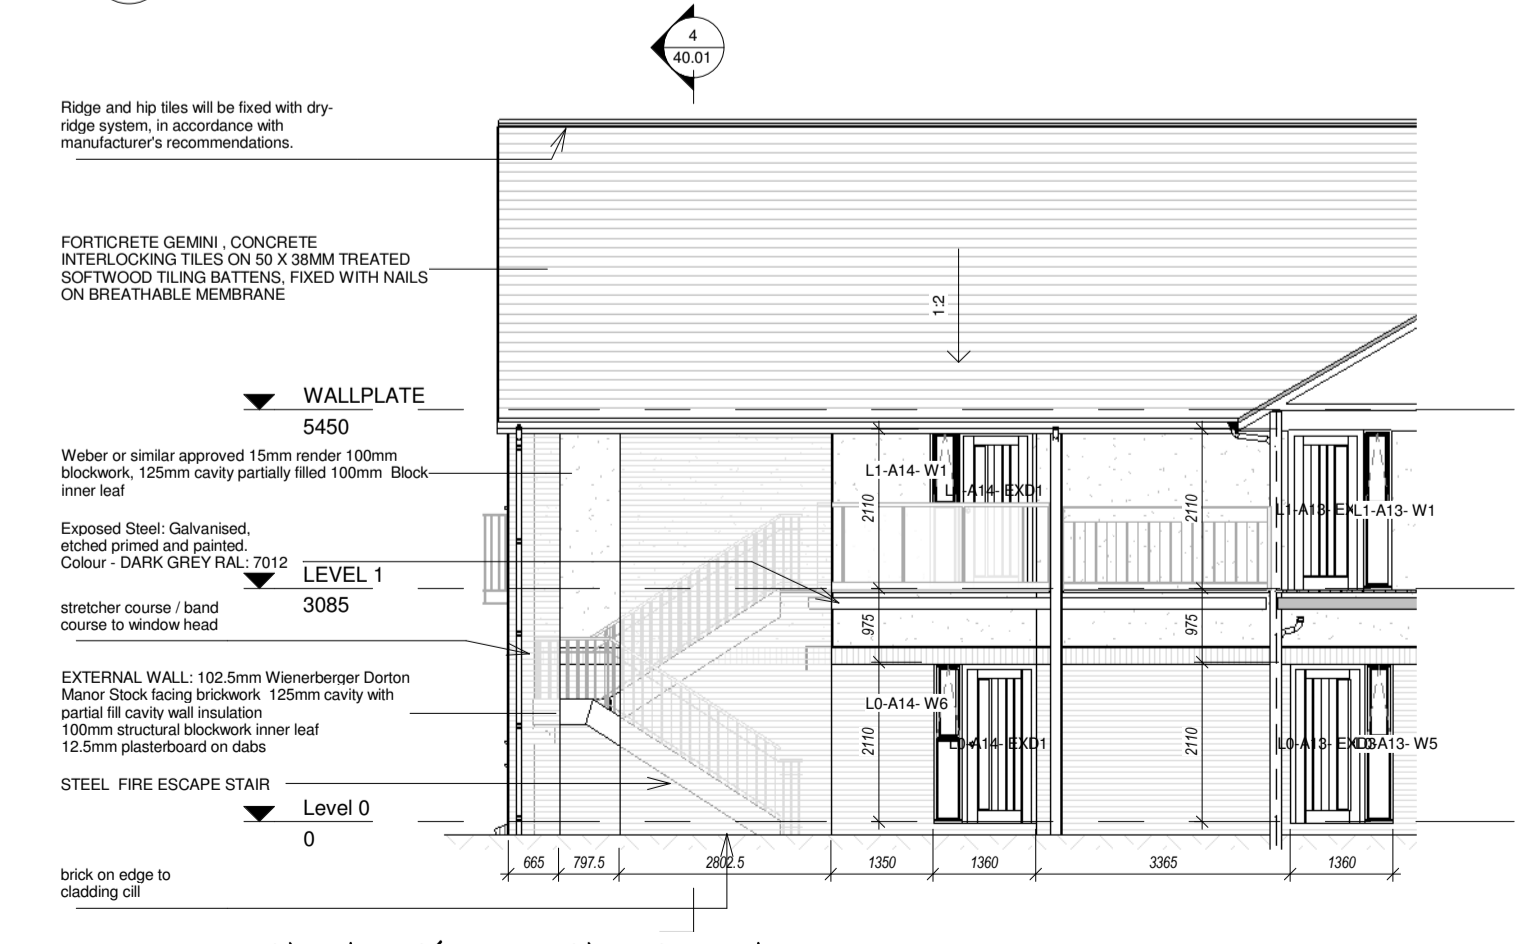

2 South Elevation North Internal
1:150

NOTES:
 1. DO NOT SCALE from the drawing
 2. Further dimensions required to be requested from the project technical team immediately.
 3. Report discrepancies to JDDK project team immediately.
 4. Refer to the associated drawings:-

No.	Initials	Date	Description
A		27.03.14	CONSTRUCTION ISSUE
B		24.04.14	LD-GC-055 to escape stair, LD-A4-W4 REFERENCE ADDED
C		24.04.14	Apartment corner windows amended to single top hung
D		21.05.14	Stairroom / Plant room amended in line with NPO comments

Jane Darbyshire and David Kendall Limited

Chartered Architects and Landscape Architects
 Millmount Portleand Road Newcastle Upon Tyne NE5 3AL
 Telephone +44 191 256 0811 Facsimile +44 191 256 2670
 email millmount@jddk.co.uk www.jddk.co.uk

CLIENT GALLIFORDTRY	
PROJECT TITLE NEWLYN ROAD	
TITLE ELEVATION SHEET 1	
MAIN CONTRACTOR	
QUANTITY SURVEYOR	M&E CONSULTANT
STRUCTURAL CONSULT.	OTHER
OTHER	OTHER
DRAWING No. 3395	Revision 30 01 D
Job Ref SCALE: 1:100	Type PAPER SIZE: A1
DATE: 01/14/14	CHECKED BY: TC
DRG STATUS:- CONSTRUCTION	