


ROOF PLAN

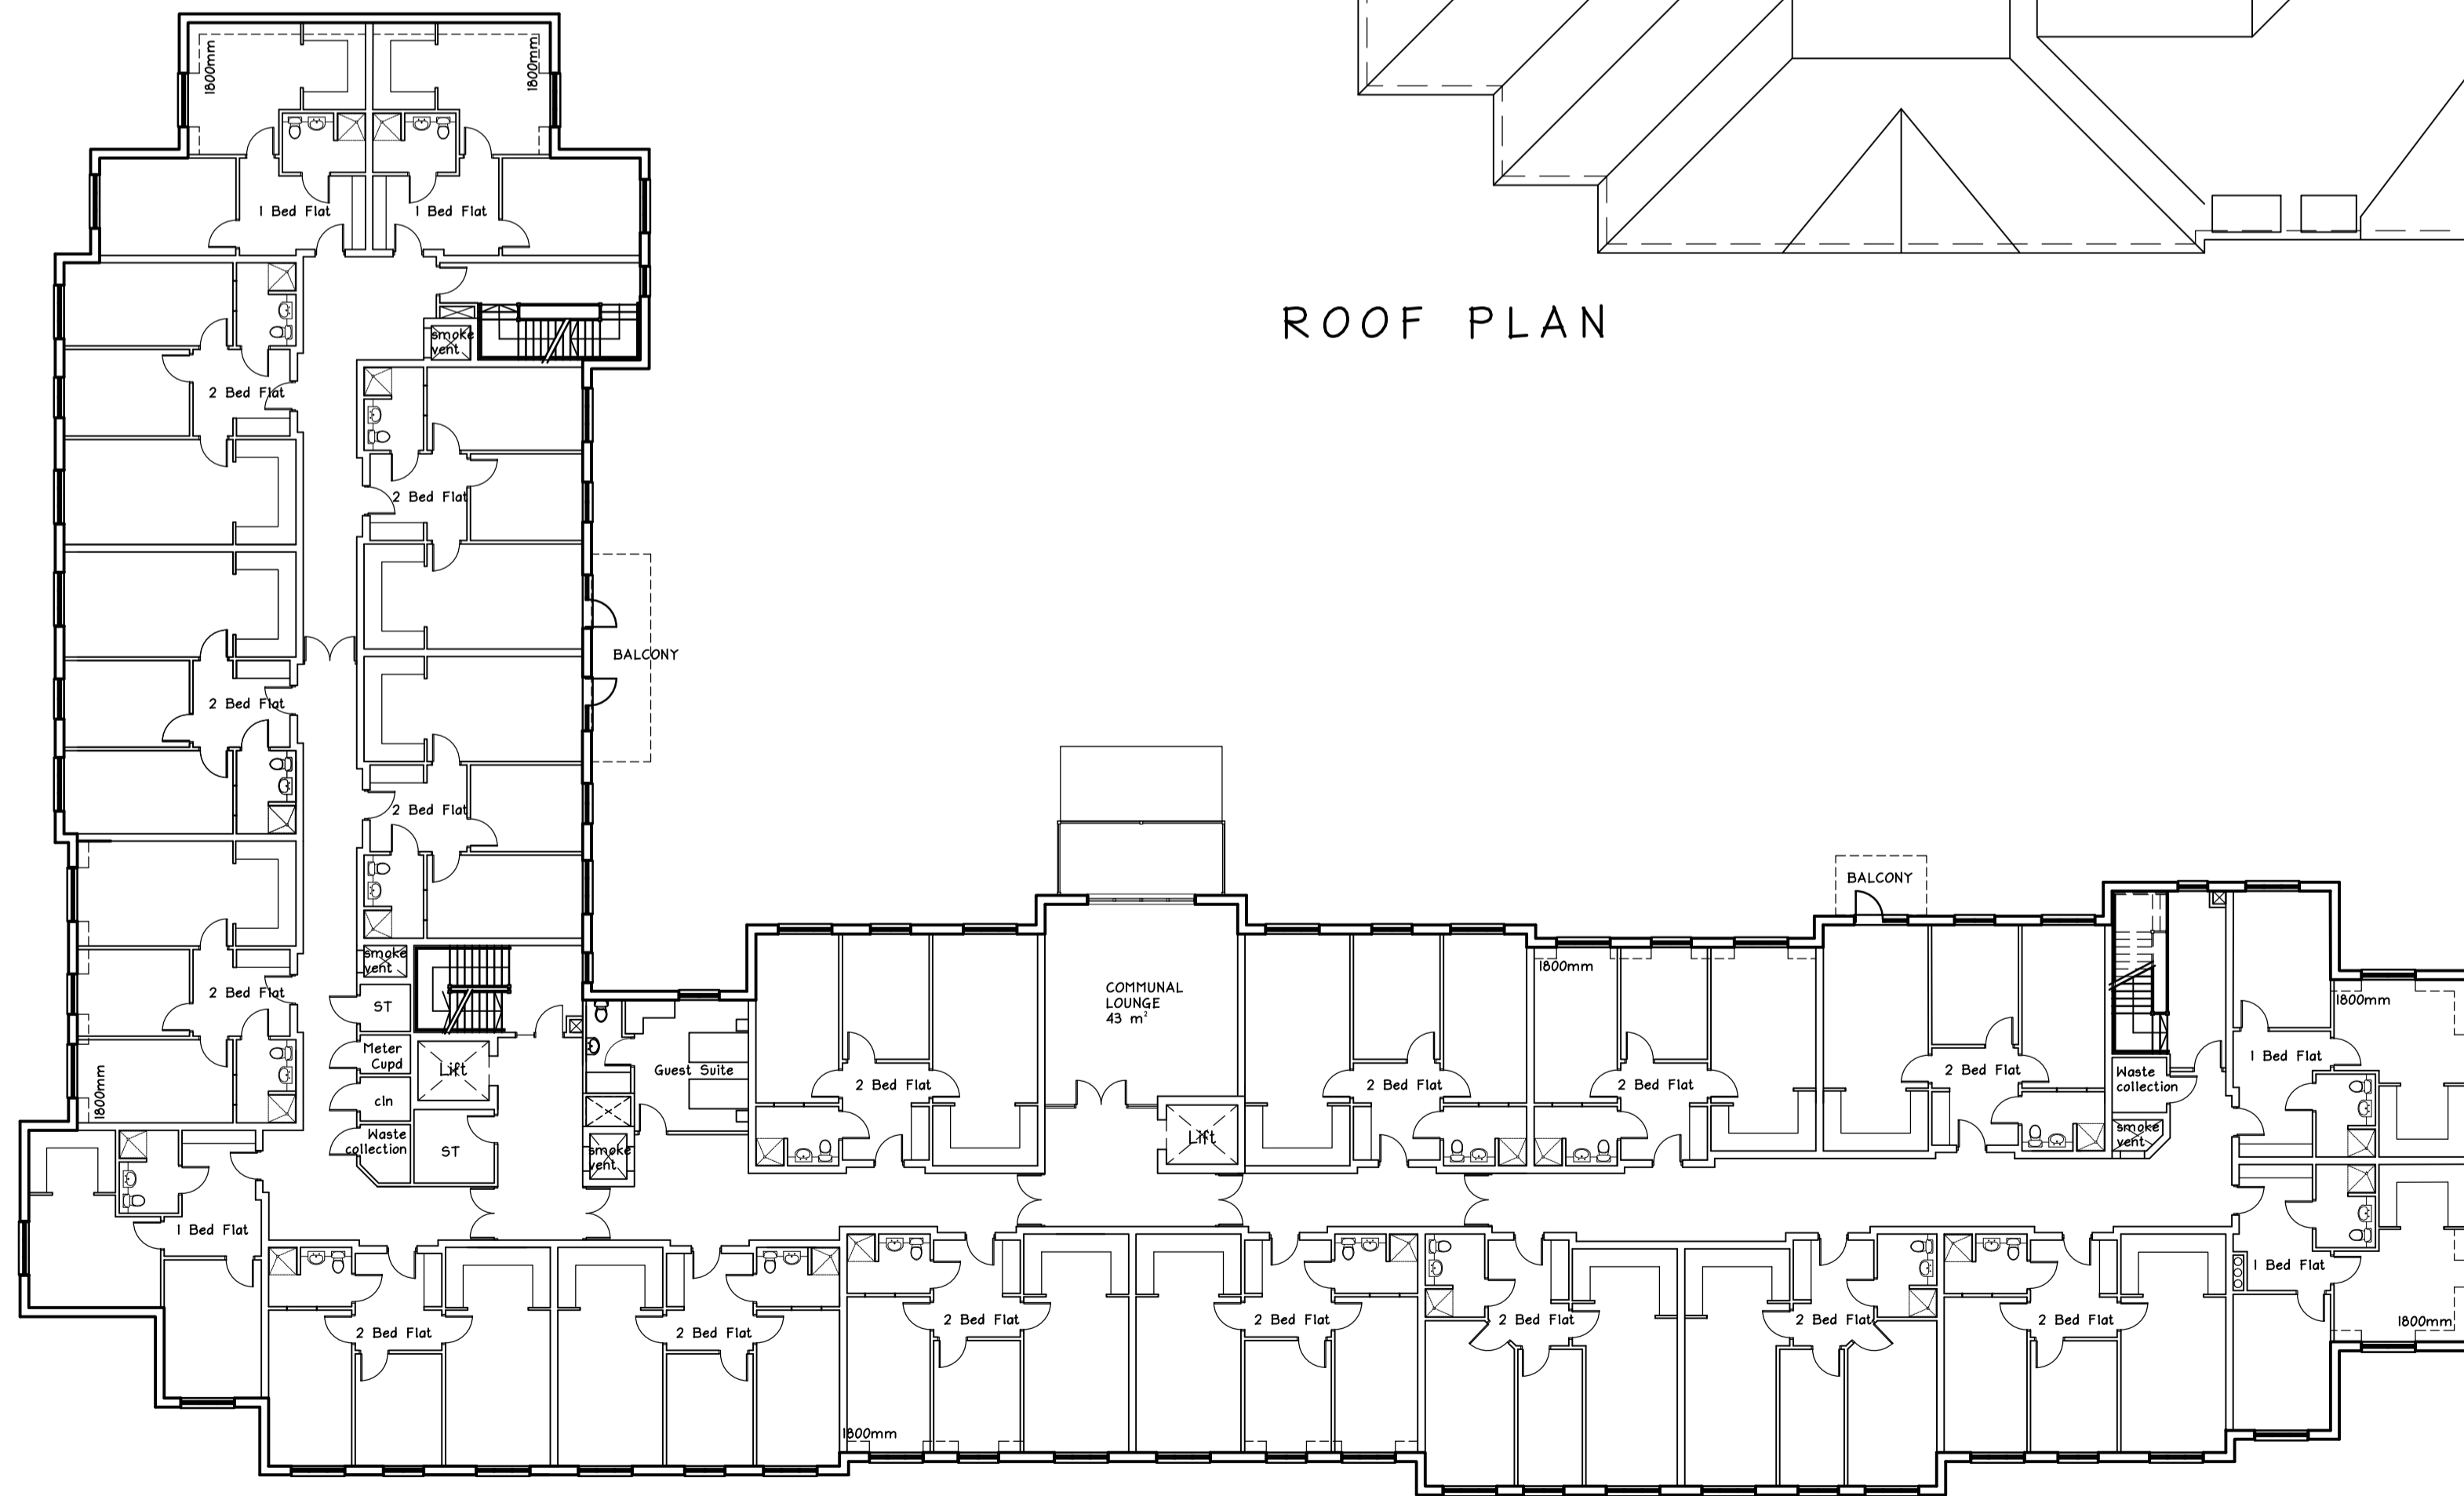

SECOND FLOOR

Rev.	Revision	Date	Drawn	Checked
I	SECOND FLOOR BALCONIES REMOVED TO SOUTH AND WEST AND DOORS TO GROUND FLOOR APARTMENTS ADDED	26.04.13	DK	
H	Updated to incorporate comments(main entrance west corridor end)	26.03.13	DK	
G	Updated to incorporate comments	08.03.13	DK	
F	Updated to incorporate comments	08.03.13	DK	
E	Updated to incorporate comments	25.02.13	DK	
D	Proposed locations of balconies added	08.02.13	MJB	DK


castle oak
care developments

CastleOak Care Developments Limited
Raglan House, Malthouse Avenue, Cardiff Gate Business Park, Cardiff, CF23 8RA
T: 029 2054 8800 F: 029 2054 8809 www.castleoak.co.uk

Client **WORCESTER COMMUNITY HOUSING**
 Project **PROPOSED CARE DEVELOPMENT**
 Location **NEWTOWN ROAD, WORCESTER**
 Title **EXTRA CARE FLATS
SECOND FLOOR / ROOF PLAN**

Scale	A1@1:200	Date	MAY 11	Drawn	CAP/CD	Checked	
-------	----------	------	--------	-------	--------	---------	--

Client no.	Job no.	Drawing no.	Revision
	A-577	71	1

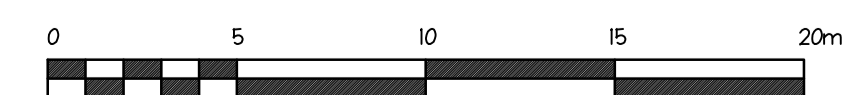

For construction purposes dimensions shall not be scaled & figured dimensions must be verified on site before work commences. This drawing is copyright © Carless & Adams Partnership (01628 665131)