




**first floor plan - as proposed**

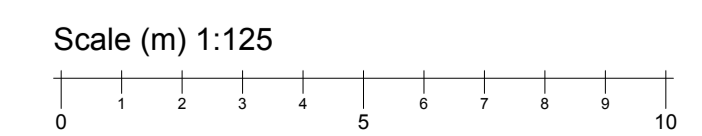

| Revision | Drawn Note   |
|----------|--|
| Date     |  |
| A        | JKG Additional detail relating to fenestration, roof scope and areas   |
| 04.09.13 |  |
| B        | CMW Further furniture / internal layout details added. Ino. Stair Core removed & layout configured to internal corner. Apartments re-numbered. |
| 23.09.13 |  |
| C        | JKG Minor alterations made to communal areas's, drawing status updated to 'Planning'   |
| 09.10.13 |  |
| D        | JKG External balconies removed from apartments 23 & 24   |
| 26.11.13 |  |
| E        | JKG Drawing status updated to 'Planning - Approved'  |
| 10.03.14 |  |



W195 Model - planning\_amended.pln

**brp** architects  
 1 Millers Yard  
 Roman Way  
 Market Harborough  
 Leicestershire  
 LE16 7PW  
 t: 01858 464986  
 brp-architects.com

|  |                             |                      |
|--|-----------------------------|----------------------|
| Client<br><b>Westleigh Developments Ltd</b>  |                             |                      |
| Project Title<br><b>Proposed Extra Care Development<br/>Winchester Road<br/>Blaby, Leicestershire</b>  |                             |                      |
| Drawing Title<br><b>First Floor Plan - As Proposed</b>   |                             |                      |
| Drawing Status<br><b>Planning - Approved</b>   |                             |                      |
| Scale 1:125 @ A1   | Checked By (File copy only) | Date                 |
| Drawn By<br><b>CMW</b>   |                             | <b>02/09/2013</b>    |
| Job No.<br><b>W195</b>   | Drawing No.<br><b>005</b>   | Revision<br><b>E</b> |
| <small>brp (arch) ltd accept no responsibility for work not undertaken fully in accordance with the contents of this drawing and related specifications.<br/>         © COPYRIGHT bap (arch) ltd<br/>         This Drawing To Be Read In Conjunction With Other Relevant Consultants and Specialists Drawing And Specifications.</small> |                             |                      |