
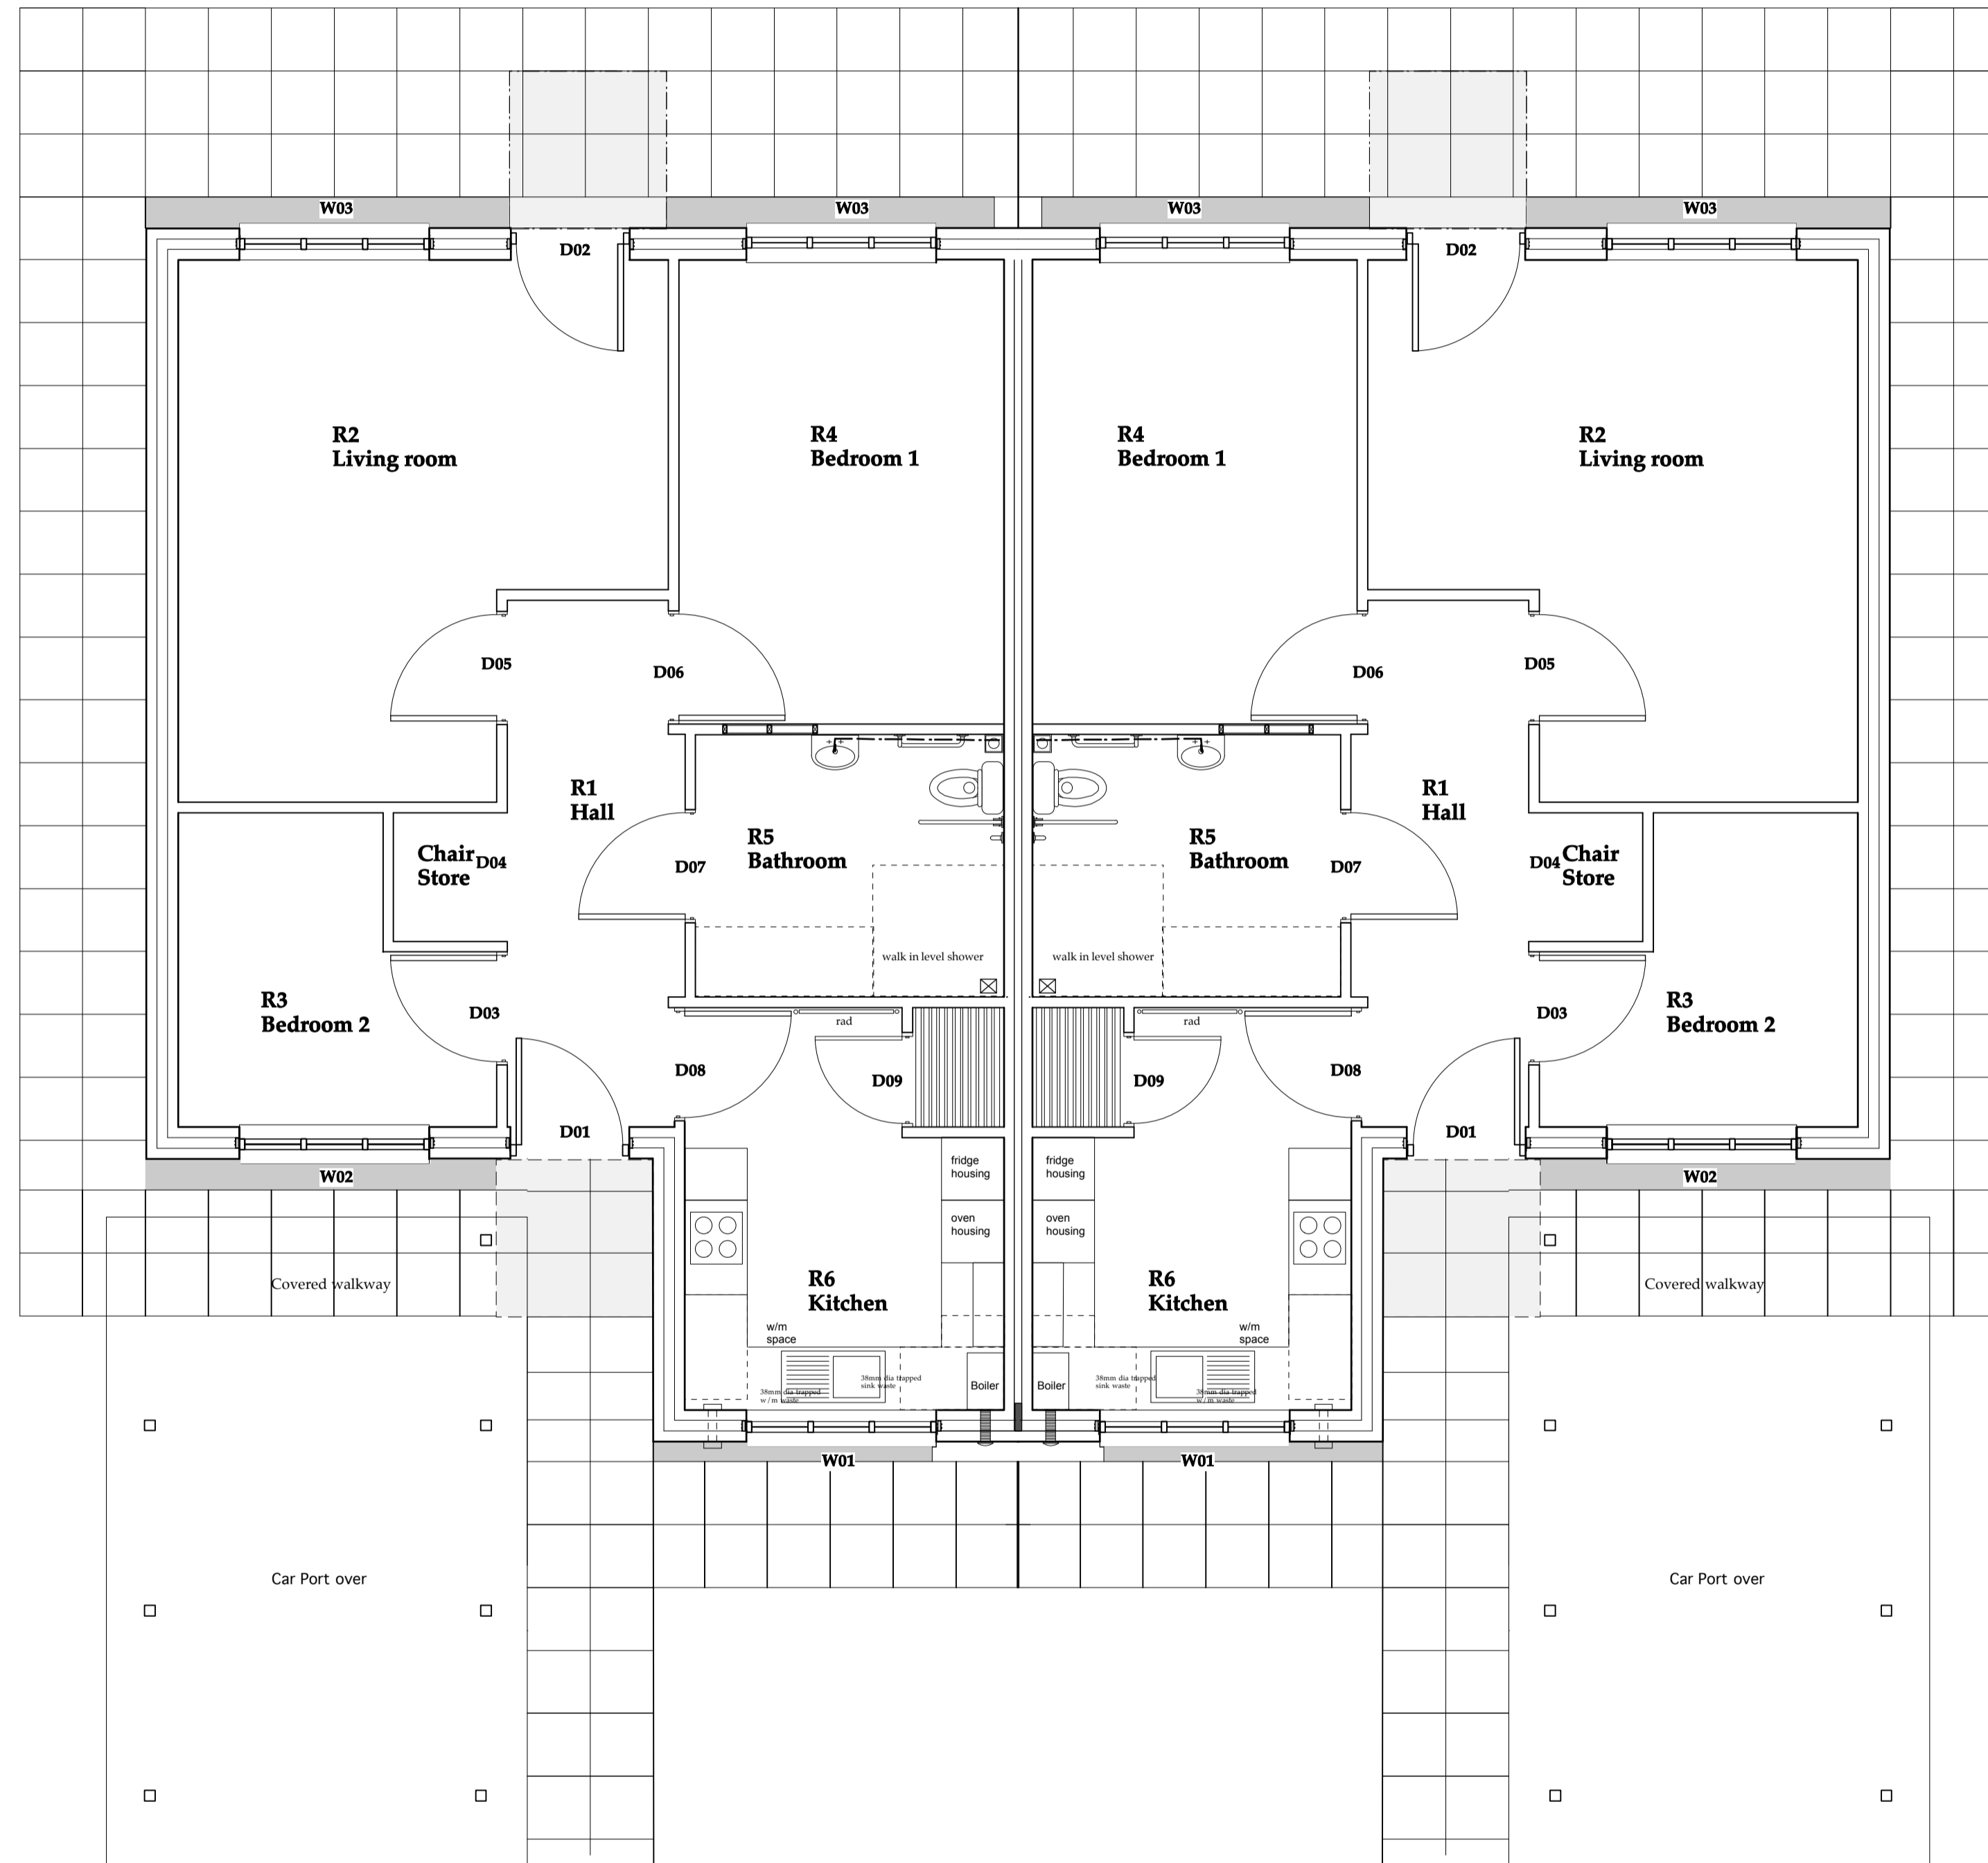


PLANNING

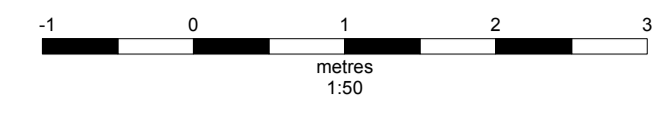

GROUND FLOOR PLAN

A - Revised to suit internal layout alterations	LR	01.11.2013
AMENDMENTS	DWN	DATED

DRAWING TITLE	
Proposed Floor Plan	
JOB TITLE	
Proposed Residential Development, Queens Drive, Enderby, LE19 2LL, For East Midlands Housing Group	
DRAWING NUMBER	
13012.09 A	
SCALE (A1)	DATE
1:50	01.03.11
DRAWN	CHECKED
GJS	



170 Upper New Walk
Leicester LE1 7QA
t: 0116 255 2279
e: admin@kpw-architects.co.uk
www.kpw-architects.co.uk

Figured dimensions must be taken in preference to scaled dimensions and any discrepancies or errors are to be referred to the Architect. Contractors, sub-contractors and suppliers must verify all dimensions on site before commencing work or producing any workshop drawings. Copyright Reserved