



All work to be carried out in accordance with the requirements of the Building Regulations and the Water Authority Regulations currently in force. Do not scale from this drawing. Architect to be notified of any discrepancies. Verify relevant dimensions on site before commencing work or preparing shop drawings. This drawing is copyright.

**NOTES**

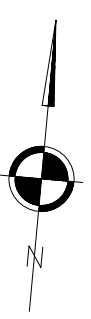

+37.24 : UNDERLINED LEVELS ARE EXISTING  
 +37.24 : LEVELS NOT UNDERLINED ARE PROPOSED

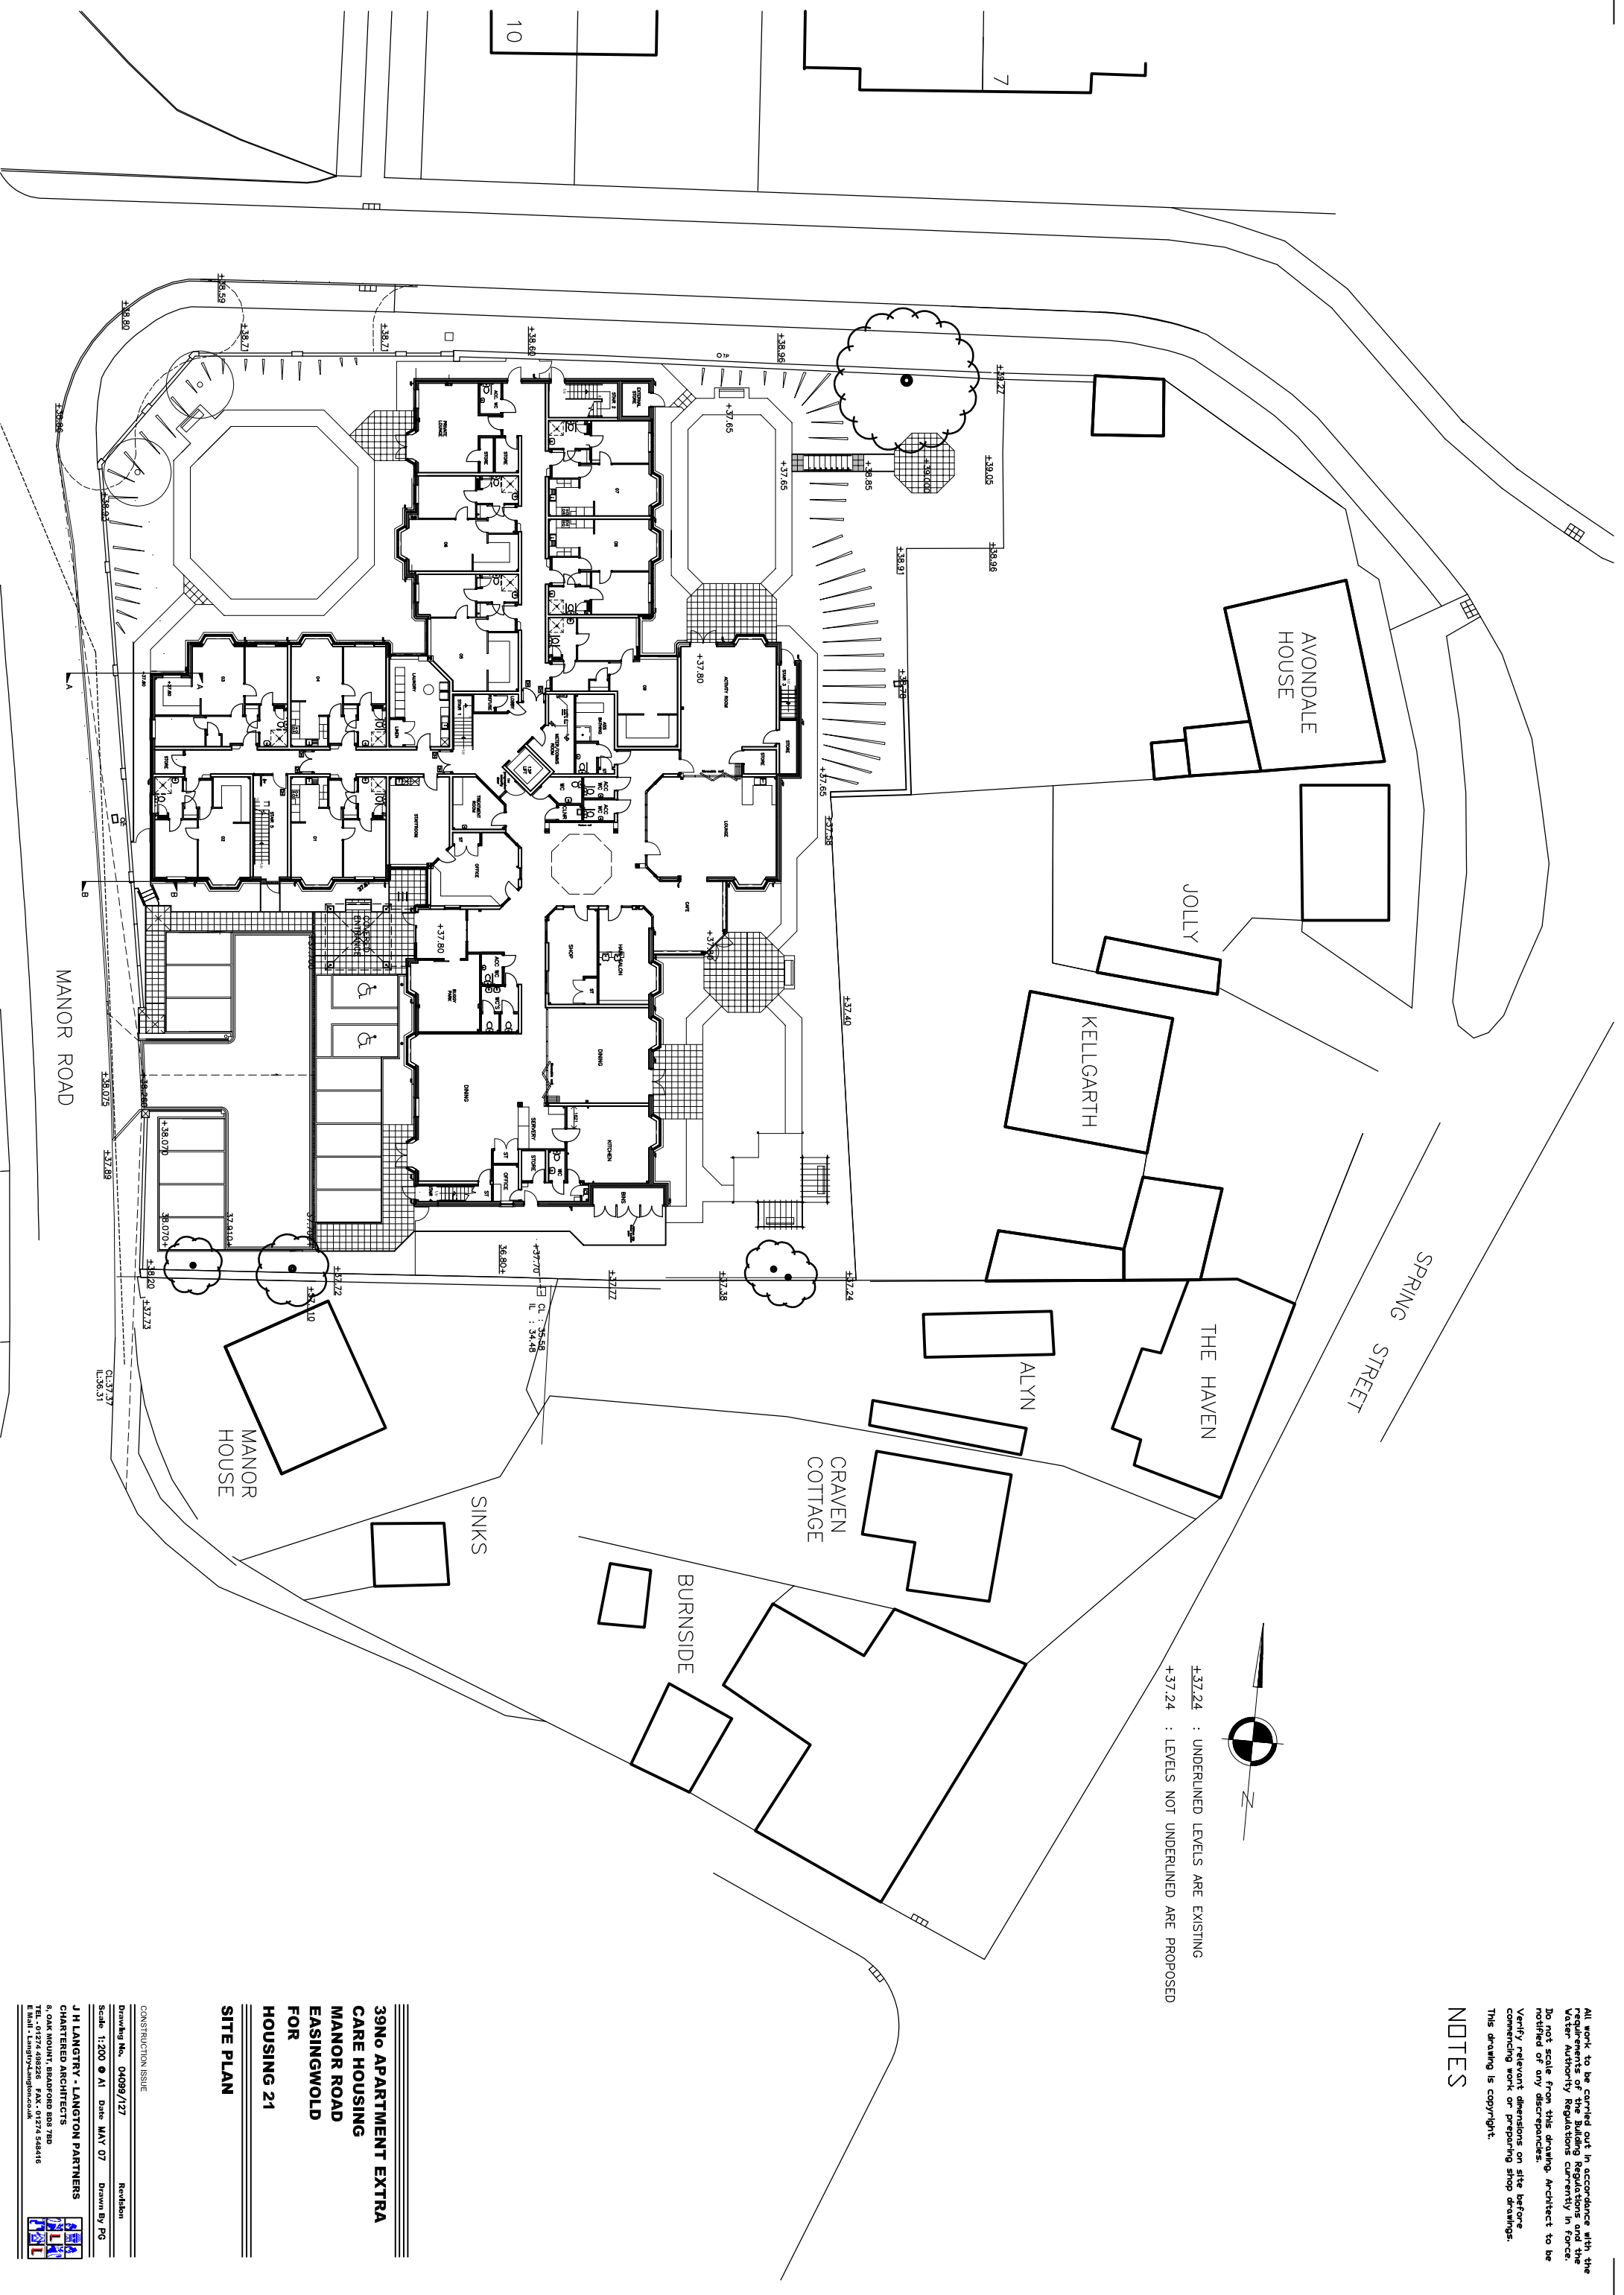

**39 No APARTMENT EXTRA CARE HOUSING MANOR ROAD EASINGWOLD FOR HOUSING 21 SITE PLAN**

CONSTRUCTION ISSUE  
 Drawing No. 04089/127  
 Scale: 1:200 @ A1 Date: MAY 07 Drawn By: PG  
 J H LANGTRY - LANGTON PARTNERS  
 CHARTERED ARCHITECTS  
 9, OAK MOUNT, BRADFORD BD9 7JD  
 TEL: 01274 488225 FAX: 01274 548416  
 E-Mail: Langtry@Langton.co.uk

