

All works to be carried out in accordance with relevant British and European Standards and Codes of Practice. All construction products to bear CE mark and be used in accordance with manufacturer's recommendations and applicable BBA certificates. Any conflicts to be notified to architect at earliest opportunity.

This drawing to be read in conjunction with all relevant Architect's and other Specialist's drawings, details and specifications.



STREET FRONTAGE ELEVATION - LAWNSIDE GREEN

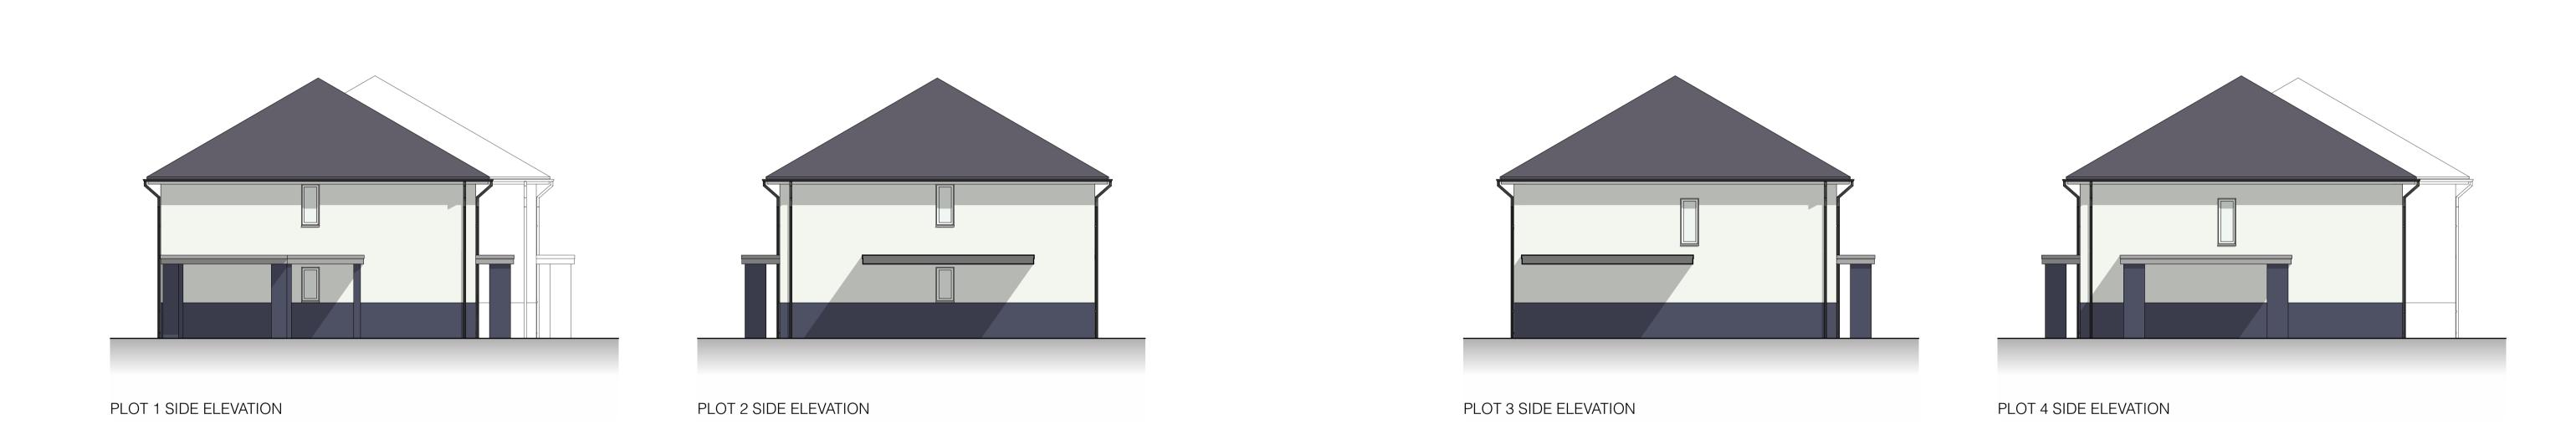

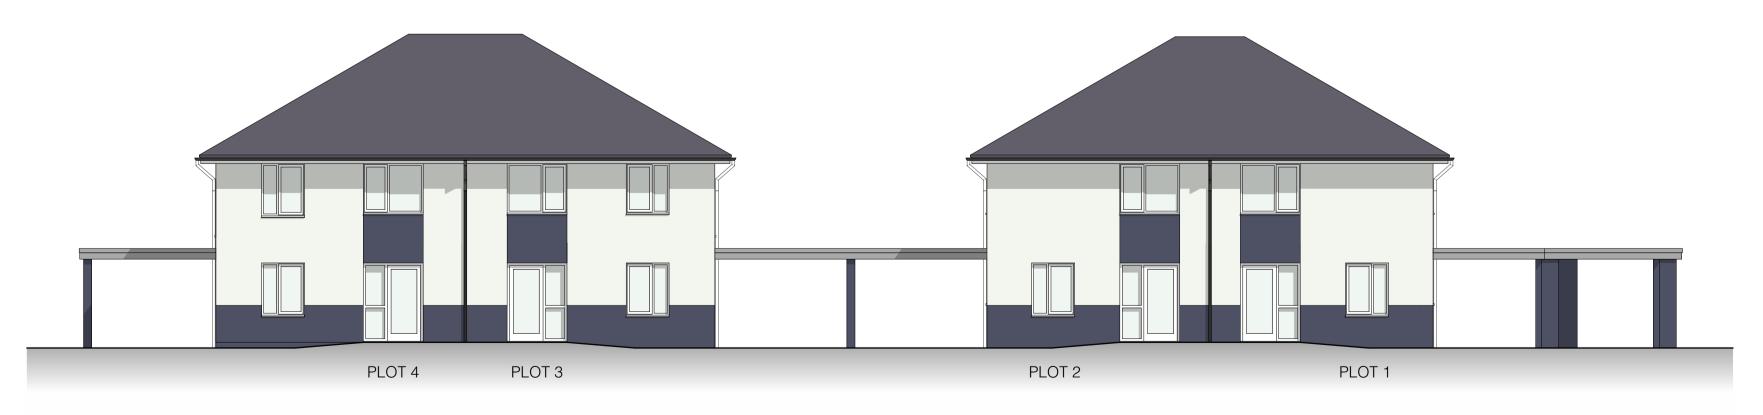

REAR GARDEN ELEVATION

DJD Architects 2 St Oswald's Road Worcester WR1 1HZ t: 01905 612864 f: 01905 610011 mail@djdgroup.co.uk www.djdgroup.co.uk/architects/

DO NOT SCALE.
DIMENSIONS TO BE CHECKED ON SITE.
THIS DRAWING IS COPYRIGHT AND MAY
NOT BE REPRODUCED WITHOUT
WRITTEN CONSENT.

A 08.01.2015 Updated to reflect handed floor plans.

FACING MATERIALS SCHEDULE

ROOF: Profiled concrete tiles.

WALLS: Blue brindled facing brick plinth, panels and piers, off-white through coloured render above plinth.

DOORS: PVCU frames. PVCU faced composite door leaf.

WINDOWS & PATIO DOORS: PVCU frames. Obscure glazing to bathrooms and WCs.

RAINWATER GOODS: Black PVCU.

Т	шЩ						-				_			4
0	10	20	3	30 4	0 5	50	60	7	0	8	0	9	0	100
When reproduced correctly at 1:1 this scale should be accurate in millimetres														
٥.														
Significant risks are not necessarily those that involve the greatest risks, but those, including health risks that are:														
a) not likely to be obvious to a competent contractor or other designers;														
b) unusual; or														
c) l	c) likely to be difficult to manage effectively.													

Significant Health and Safety Risks: - Locate and mark buried services prior to commencement.

_	

Client	Heantun Housing
Project	Wolverhampton Wheelchair Housing
Drawing Title	Proposed Elevations

Drawn: MJA 19.12.2014 Prawing FOR COMMENT Drawing A1
Format Drawing 1:100 Drawing Number and Revision: 2013/K573/W024(A)