

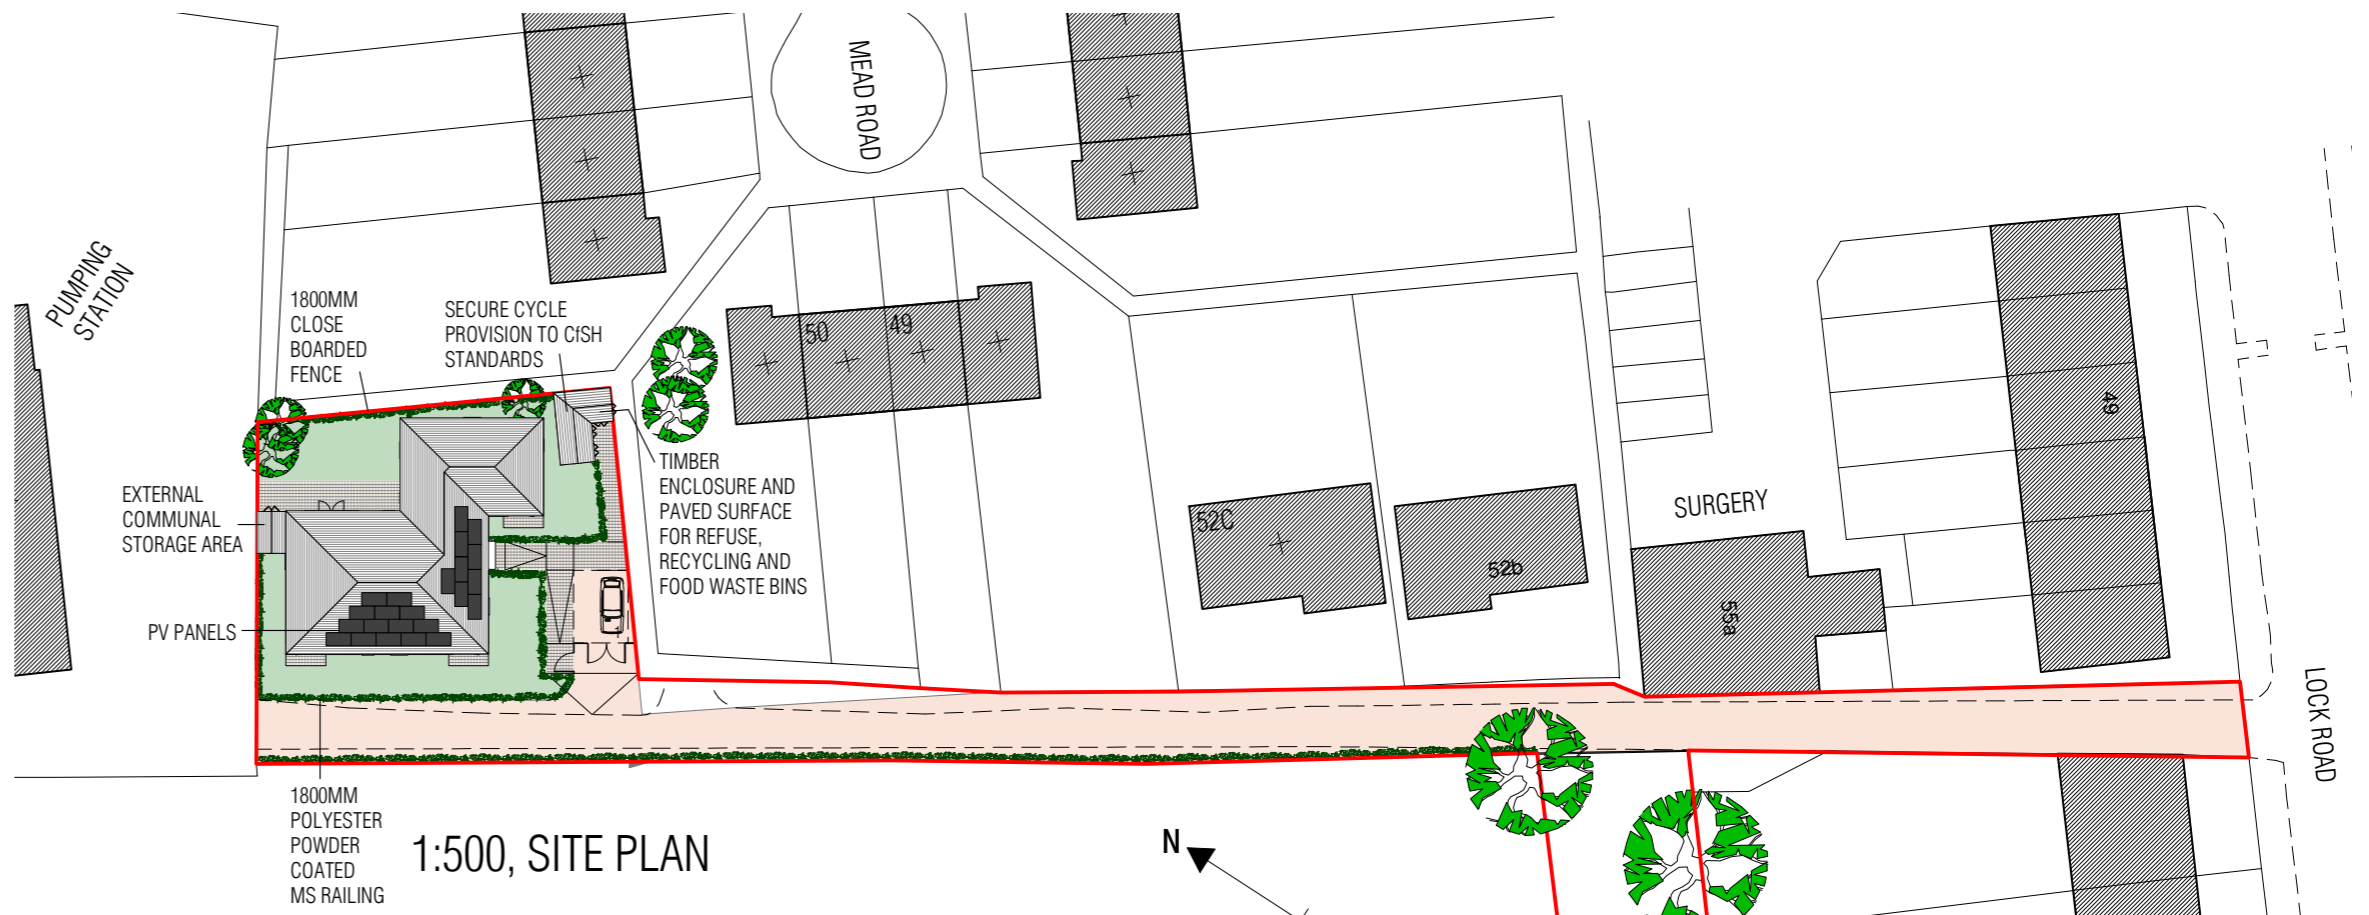



1:1250, SITE LOCATION PLAN

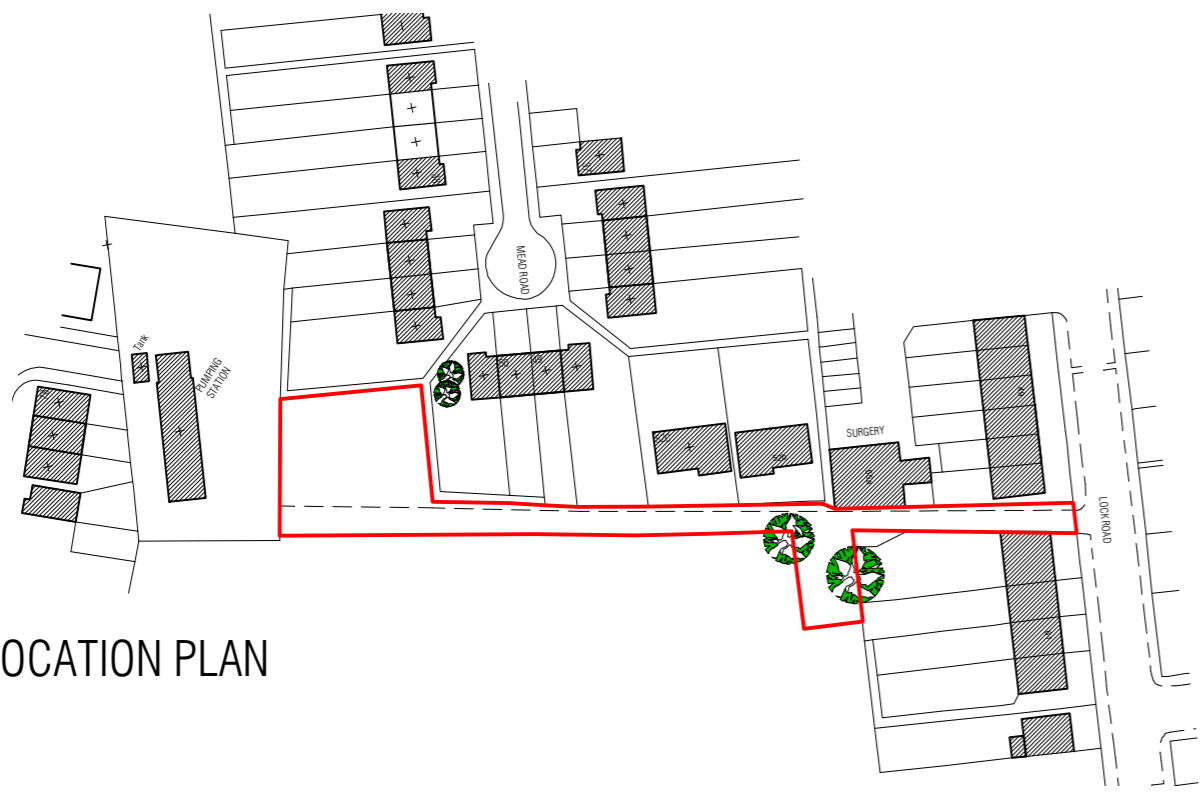

1:500, SITE PLAN

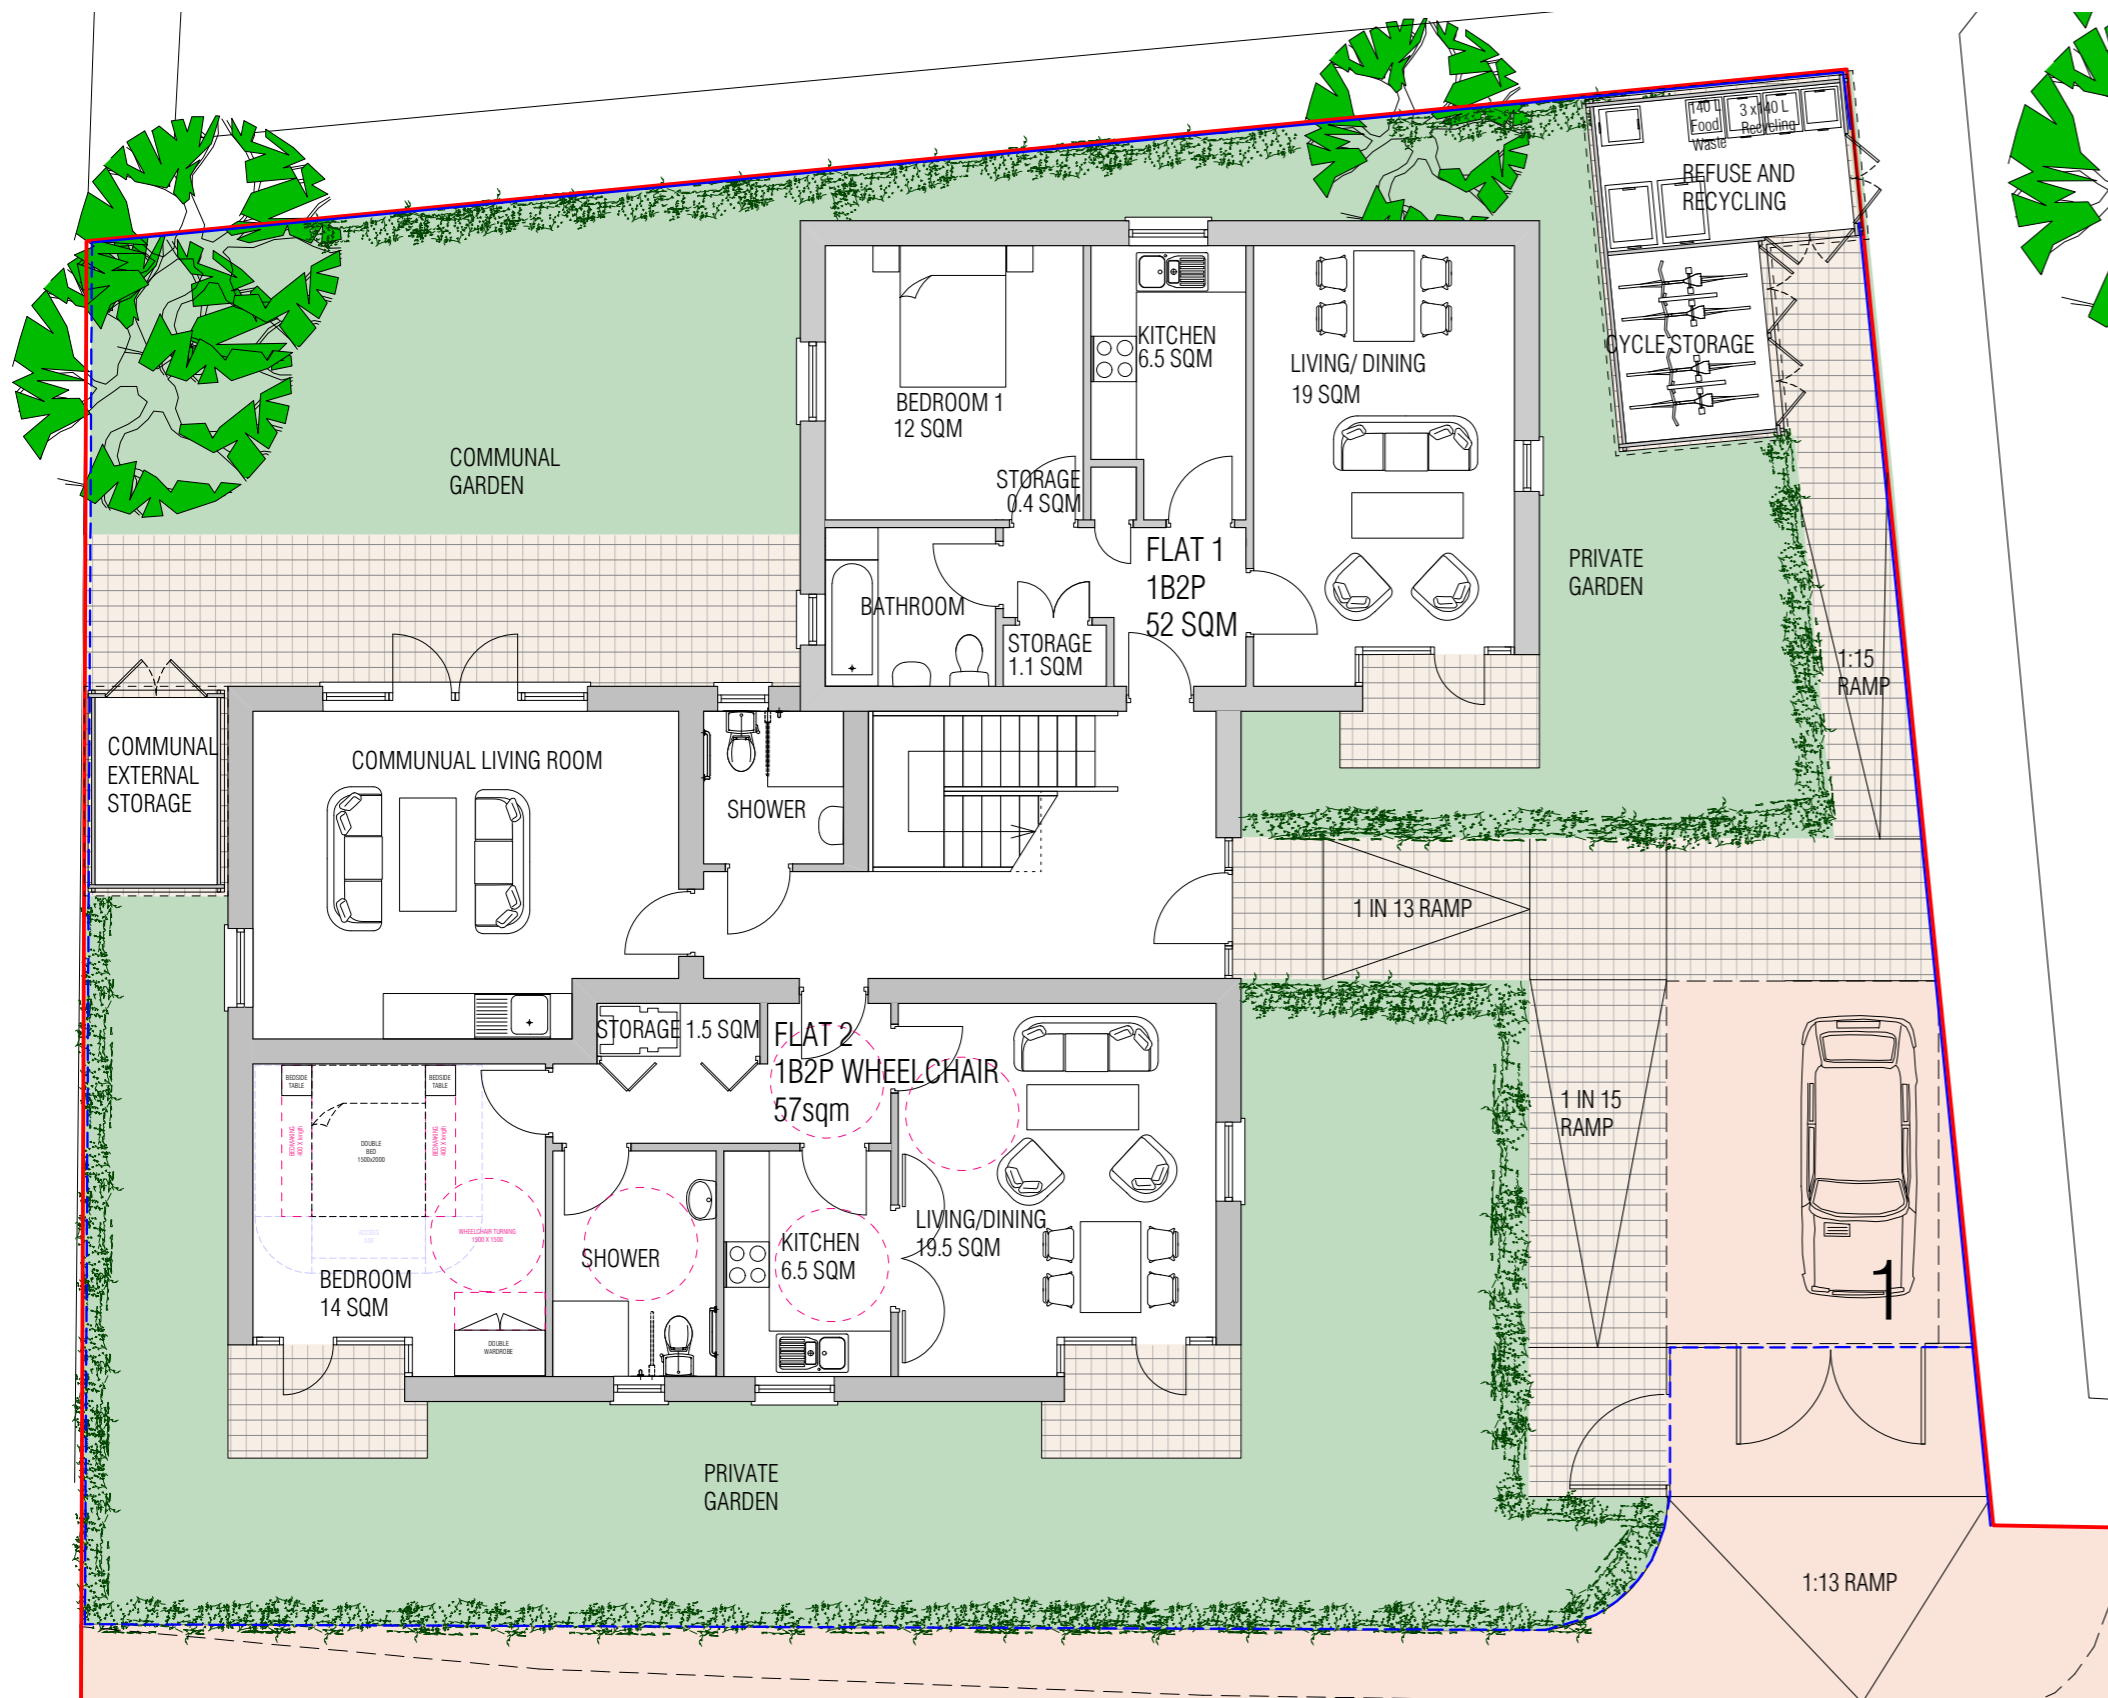

1:100, GROUND FLOOR PLAN

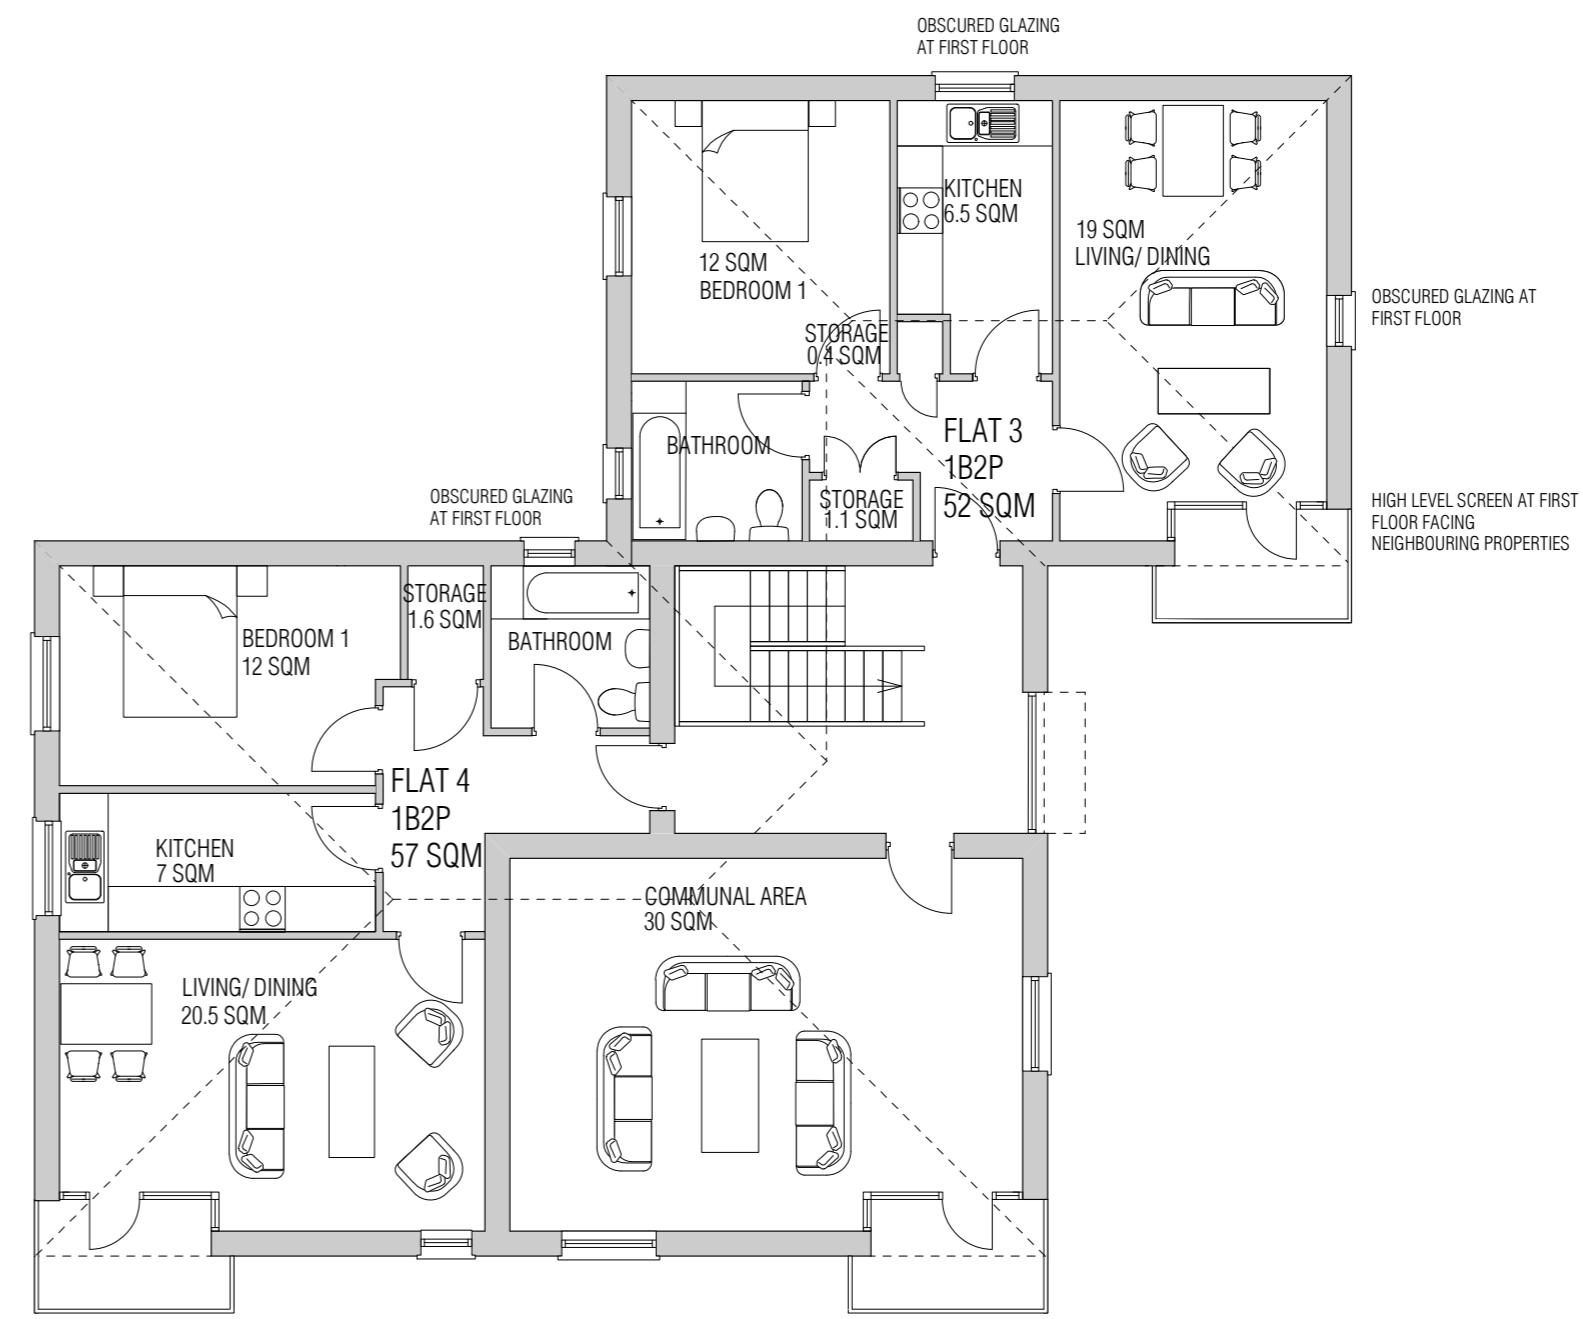

1:100, FIRST FLOOR PLAN

KEY

- PLANNING BOUNDARY
- PROPOSED TREES
- 1800mm HIGH POLYESTER POWDER COATED MS RAILINGS
- 1800mm HIGH CLOSE BOARDED TIMBER FENCE

SCHEDULE OF ACCOMMODATION

FLAT NO.	HR	GROSS INT	
1 NO. 1B2P FLAT	1	2	52sqm
1 NO. 1B2P FLAT	2	2	57sqm
1 NO. 1B2P FLAT	3	2	52sqm
1 NO. 1B2P FLAT	4	2	57sqm
TOTAL HR	8		
BUILDING AREA (GIA)			
GROUND FLOOR			163sqm
FIRST FLOOR			163sqm
NO. UNITS TOTAL - 4			
SITE AREA			0.122 HA
PARKING			
NO. PARKING SPACES TOTAL - 1			

PLANNING

Revisions A - 20.08.2013: Car parking spaces removed	Project LOCK ROAD, HAM	Drawing SITE PLAN AND FLOOR PLANS	Scale 1:1250, 1:500, 1:100 @ A2	Date 20.08.2013
	Drawing No. LRH-01A			

CLIVE CHAPMAN ARCHITECTS
SUSTAINABILITY CONSULTANTS
4 EEL PIE ISLAND
TWICKENHAM MIDD X
TW1 3DY
TELEPHONE 020 8891 4837
FACSIMILE 020 8744 1152
E MAIL CC@CCAR.CO.UK