



PL Front Elevation - South
1 : 100



PL Rear Ele - North
1 : 100




PL Side Ele - East
1 : 100



PL Side Ele - West
1 : 100



Ground floor Plan

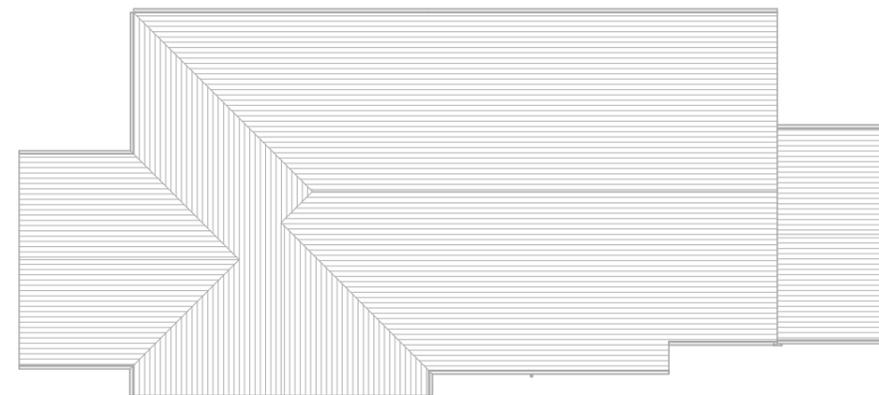

Roof Plan

(C) Acanthus WSM Architects Ltd.
The general contractor is responsible for the verification all dimensions on site and the architect is to be informed of any discrepancy.
The status of information contained in a computer copy of this drawing shall be limited to that conveyed by the paper copy.

Design Criteria
Site to comply with the following design criteria subject to confirmation of the form of construction and assessment by an external accredited assessor.
Design and Quality Standards (NA)
Code for Sustainable Homes Level (NA)
BREEAM Rating (NA)
Lifetime Homes - (NA)
BREEAM Rating (NA)
Secure By Design - (NA)

Revisions:

| Rev | Description | Date | Issued by |
|-----|-------------|------|-----------|
| | | | |

| | |
|--|--|
| YORKSHIRE HOUSING | |
| Drawing Status | |
| <input type="checkbox"/> preliminary | <input type="checkbox"/> planning |
| <input type="checkbox"/> information | <input type="checkbox"/> tender |
| <input type="checkbox"/> comment | <input type="checkbox"/> construction |
| <input checked="" type="checkbox"/> approval | <input type="checkbox"/> record/as built |
| Scale As indicated | |
| Date 30/13/12 | |
| Drawn/Checked SH JRW | |
| Dwg.No 2121.36.014 | |

GA Plans & elevations
Park View, Pudding Hill
Yorkshire Housing



Woodhall, 56 Woodhall Lane, Leeds LS28 5NY. TEL - 0113 239 3414. FAX - 0113 256 9688. E-Mail - architects@acanthuswsm.com