


**CDM Regulations**  
 It is the clients duty to:  
 Appoint a CDM co-ordinator.  
 Appoint a principle contractor.  
 Ensure suitable welfare facilities are available & construction phase plan in place prior to construction.  
 Retain H & S file  
 Provide relevant information to designers & CDM co-ordinators for them to carry out and manage their work.

Designers identified outstanding risks are:

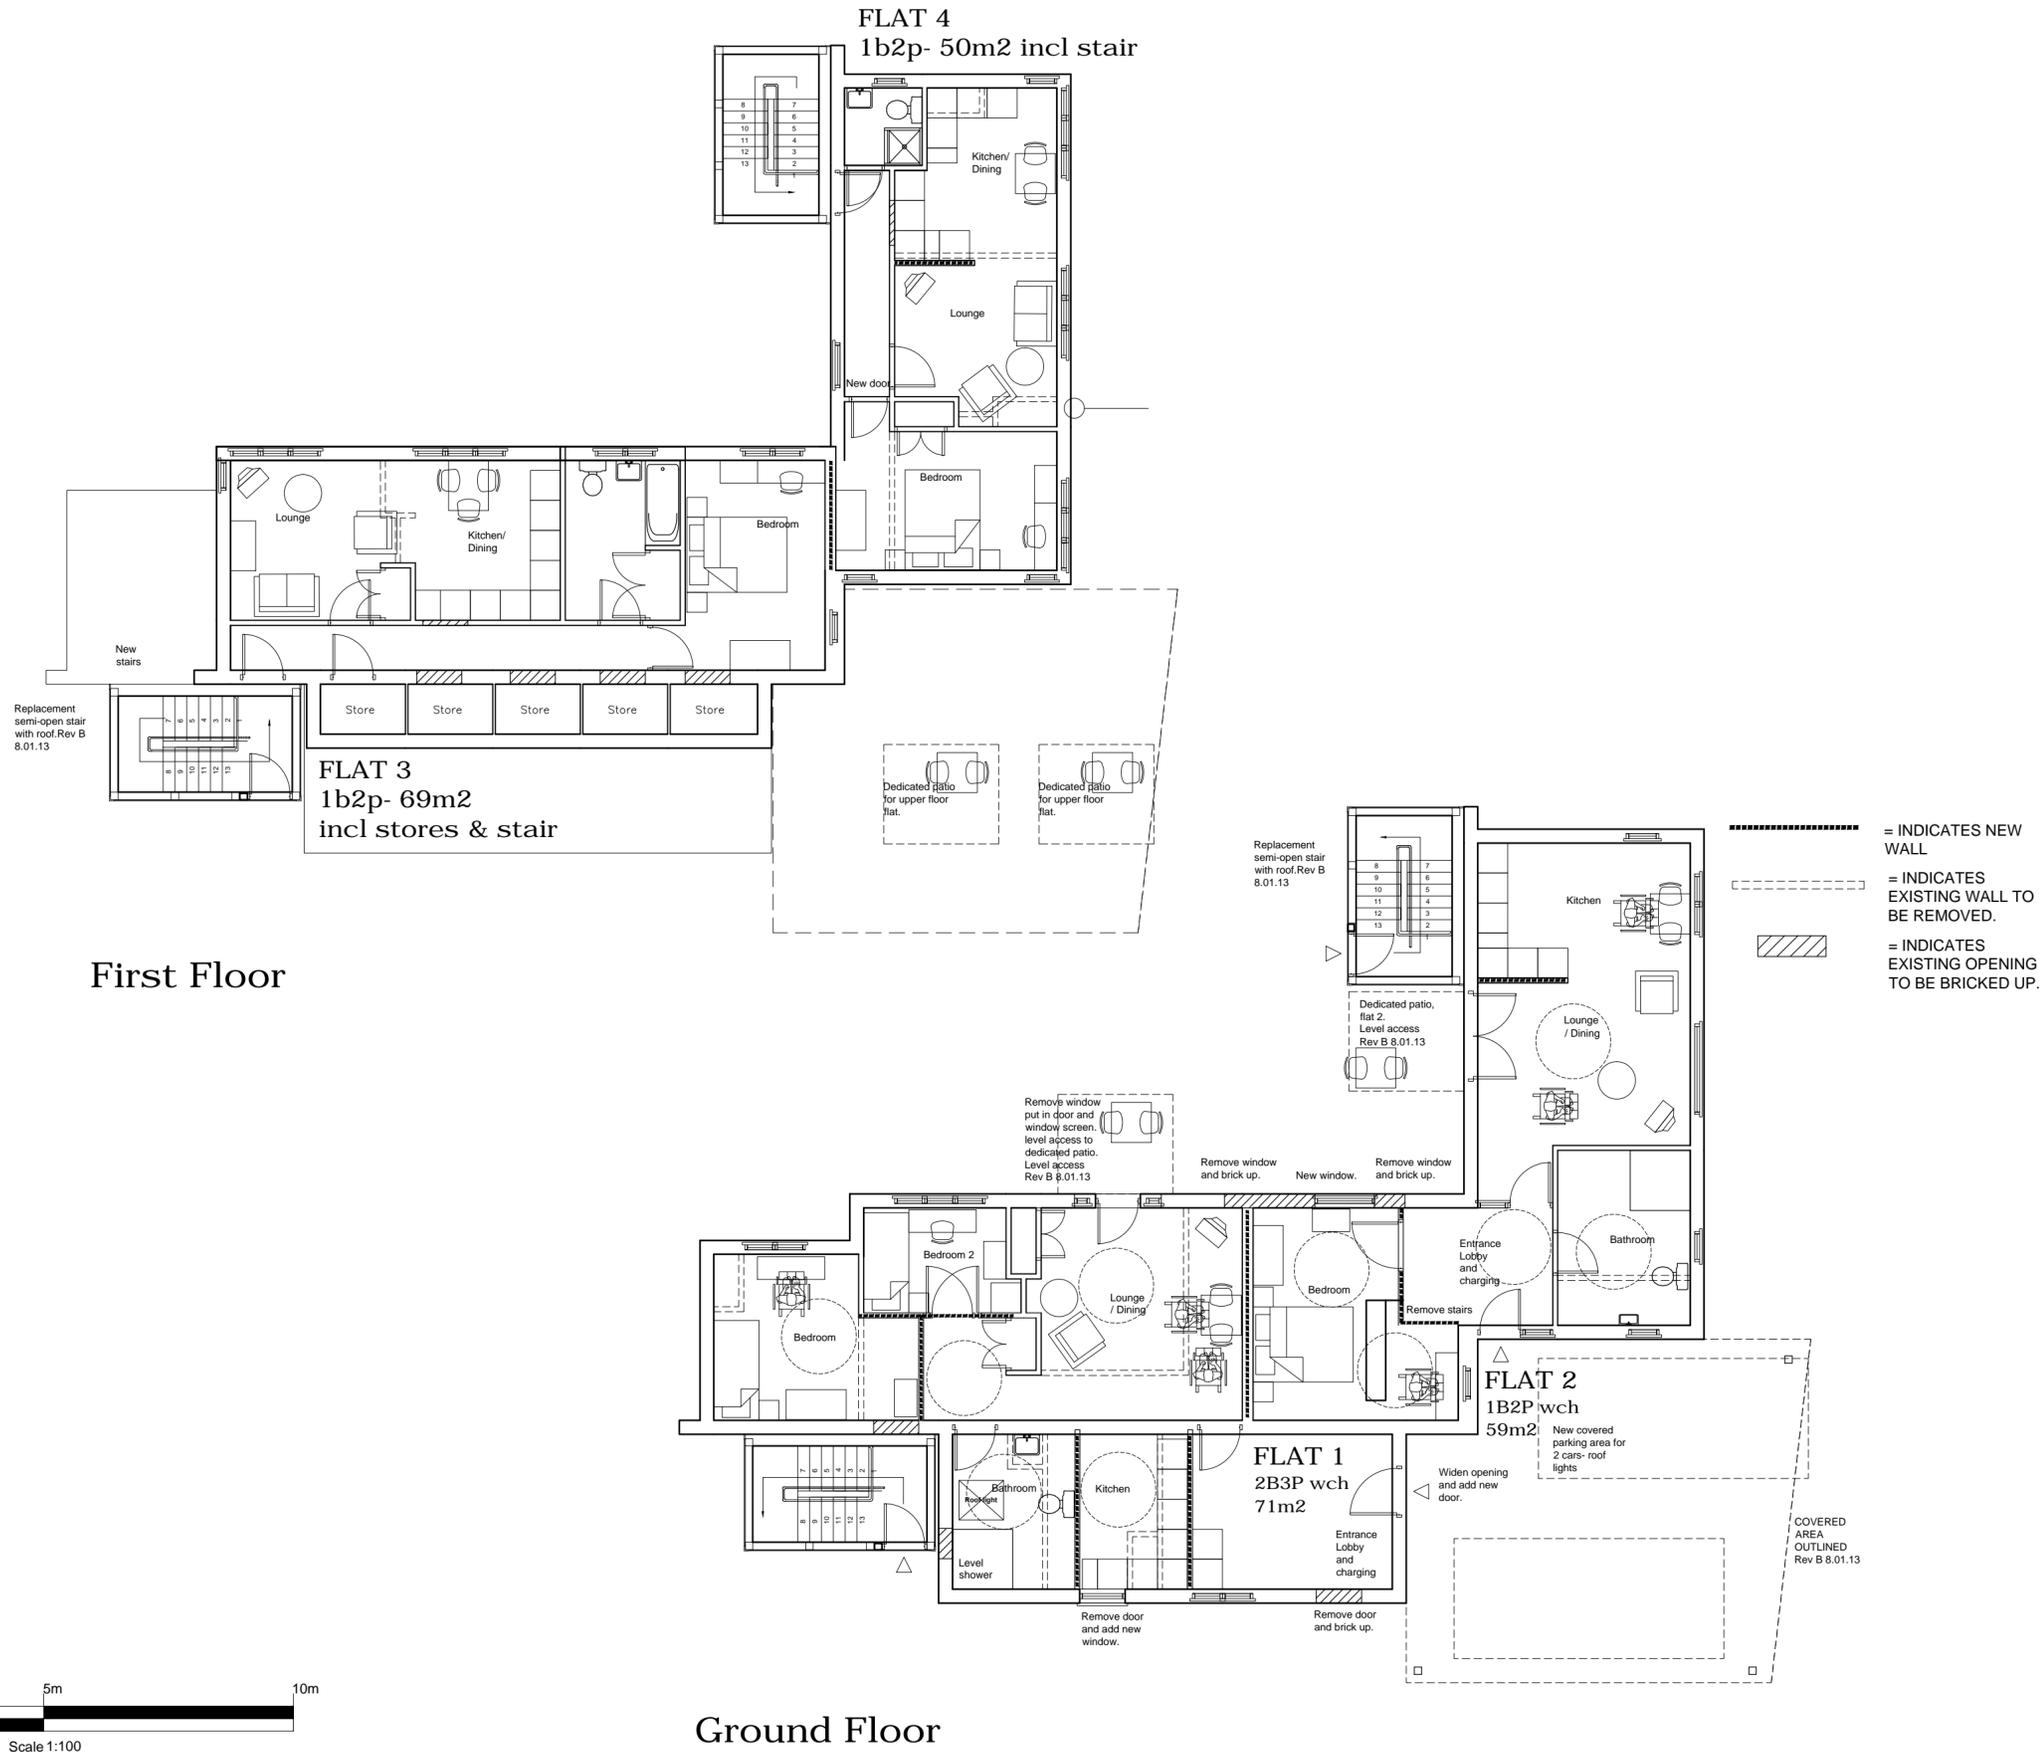

First Floor

Ground Floor

Revision / Date / Notes			
<i>Pelham Architects</i>			
Architecture	Procurement	Sustainability	
12-14 Pelham Road, Sherwood Rise, Nottingham NG5 1AP Tel: 0800 013 855 Fax: 0115 910 4445 Email: info@pelhamarchitects.co.uk			
STAGE	FEASIBILITY	PLANNING	CONSTRUCTION AS BUILT
PROJECT			
<b>ELMS PARK</b> RUDDINGTON, NOTTINGHAM			
DRAWING TITLE			
<b>PROPOSED FLOOR PLAN</b>			
DRAWING NUMBER			
<b>2183/P201</b>			
SCALE	1:100 @ A2	DATE	09/08/13
DRAWN BY	JD	CHECKED BY	XXX
CAD REFERENCE			
V:\000000\000			
Do not scale this drawing. All dimensions must be checked and verified on site. This drawing is copyright and must not be used for any purpose other than that for which it is issued, without the consent of Pelham Architects.			