



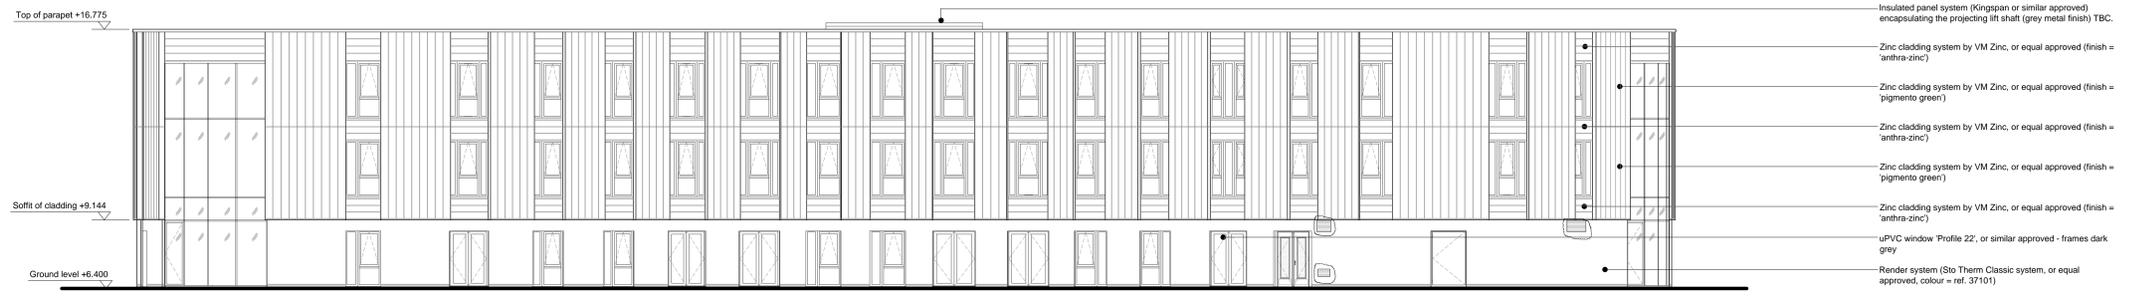

Elevation A (South West Elevation) - As Proposed

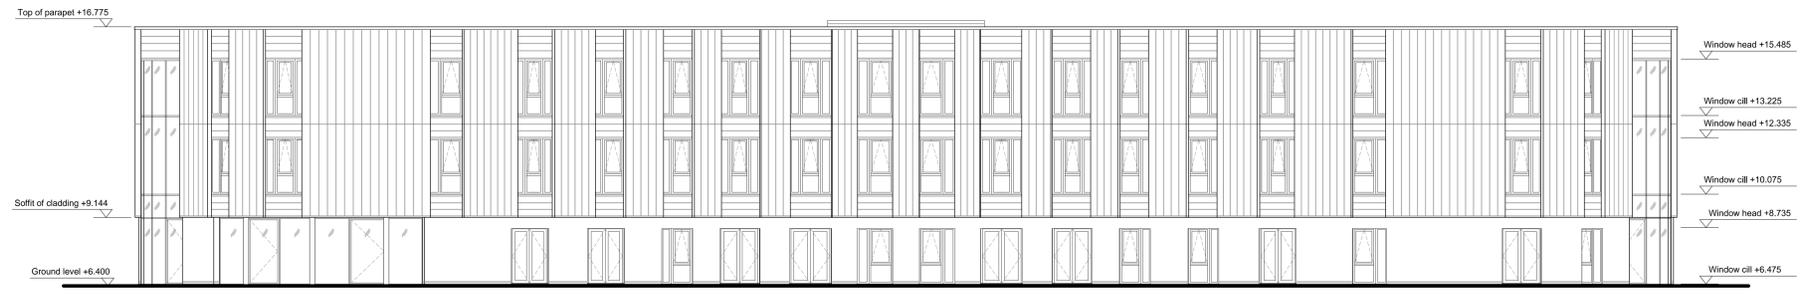

Elevation B (North West Elevation) - As Proposed



Elevation C (East Elevation) - As Proposed



Elevation Location

PRELIMINARY

Do not scale from this drawing, use figured dimensions only.			
All dimensions to be checked on site.			
All drawings to be read in conjunction with other contract documentation.			
Any discrepancies to be reported to the Contract Administrator before any work commences.			
© Copyright cavaleri partnership ltd			
Rev.	Date	Description	Drawn/Checked
A	22.07.15	Elevations amended following rationalisation of plans.	AH/MC

cavaleri partnership		CLIENT	OAK FOUNDATION	DRAWN	PW	DATE	13/03/2015
Unit A, Trinity Hall Farm Industrial Estate, Nuffield Road, Cambridge, CB8 1TG T: 01223 425404 F: 01223 425405 E: enquiries@cavaleri.co.uk www.cavaleri.co.uk Registered Number 06603028		PROJECT	PROPOSED EXTRA CARE FACILITY LANGLEY COURT, ST IVES, CAMBRIDGESHIRE	DRAWN	MC	SCALE	1:100
		TITLE	ELEVATIONS - AS PROPOSED	DWG NO.	1208-LC-DR-250	REV	A