

NOTE:
THIS DRAWING IS TO BE READ FULLY IN CONJUNCTION WITH ALL APPLICABLE STRUCTURAL ENGINEER'S DRAWINGS, DETAILS, & CALCULATION SHEETS.

Copyright: All rights have been asserted under the Design, Patents, & Copyright Act 1988. This drawing shall not be reproduced without the prior approval of 3-D Architecture Ltd
Contractor to CHECK all dimensions & report any discrepancies. All works and materials used are to fully comply with ALL standards as required by the relevant Trade Associations, British Standards, Codes of Practice, Manufacturers Specifications (BBA Certification, etc.). All works to be carried out fully in accordance with any Engineer's Calculations, Details, & Instructions, as and where applicable.

Flat 3 Door Schedule:

Door No.	Door/Frame Size	Door Ref. (JELD WEN)	Notes:
FD.01	914mm x 2032mm		1008 x 2100mm Weatherstripped mobility type door frame - Ref: FN30M-MOB (max. 15mm high threshold) Door to be fitted with "thumb turn" readily operable mechanism, or push pad/bar panic emergency latch.
FD.02	838 x 1981mm	"ARLINGTON" 29ARLIF	FD30 rated fire door & FD30 rated door lining kit, incorporating intumescent strips. NO self closing device required.
FD.03	838 x 1981mm	"ARLINGTON" 29ARLIF	FD30 rated fire door & FD30 rated door lining kit, incorporating intumescent strips. NO self closing device required.
FD.04	838 x 1981mm	"ARLINGTON" 29ARLIF	FD30 rated fire door & FD30 rated door lining kit, incorporating intumescent strips. NO self closing device required.
FD.05	838 x 1981mm	"ARLINGTON" 29ARLIF	FD30 rated fire door & FD30 rated door lining kit, incorporating intumescent strips. NO self closing device required.
FD.06	838 x 1981mm	"ARLINGTON" 29ARLIF	FD30 rated fire door & FD30 rated door lining kit, incorporating intumescent strips. NO self closing device required.
FD.07	1925 x 2100mm	838mm wide UPVC	Weatherstripped mobility type door frame (max. 15mm high threshold). Door to be fitted with "thumb turn" readily operable mechanism. Fully glazed door, & glazed side screen

Flat 4 Door Schedule:


Door No.	Door/Frame Size	Door Ref. (JELD WEN)	Notes:
FD.01	914mm x 2032mm		1008 x 2100mm Weatherstripped mobility type door frame - Ref: FN30M-MOB (max. 15mm high threshold) Door to be fitted with "thumb turn" readily operable mechanism, or push pad/bar panic emergency latch.
FD.02	838 x 1981mm	"ARLINGTON" 29ARLIF	FD30 rated fire door & FD30 rated door lining kit, incorporating intumescent strips. NO self closing device required.
FD.03	838 x 1981mm	"ARLINGTON" 29ARLIF	FD30 rated fire door & FD30 rated door lining kit, incorporating intumescent strips. NO self closing device required.
FD.04	838 x 1981mm	"ARLINGTON" 29ARLIF	FD30 rated fire door & FD30 rated door lining kit, incorporating intumescent strips. NO self closing device required.
FD.05	457 x 1981mm	"ARLINGTON" 16ARLIF	FD30 rated fire door & FD30 rated door lining kit, incorporating intumescent strips. NO self closing device required.
FD.06	838 x 1981mm	"ARLINGTON" 29ARLIF	FD30 rated fire door & FD30 rated door lining kit, incorporating intumescent strips. NO self closing device required.
FD.07	838 x 1981mm	"ARLINGTON" 29ARLIF	FD30 rated fire door & FD30 rated door lining kit, incorporating intumescent strips. NO self closing device required.
FD.08	1925 x 2100mm	838mm wide UPVC	Weatherstripped mobility type door frame (max. 15mm high threshold). Door to be fitted with "thumb turn" readily operable mechanism. Fully glazed door, & glazed side screen

Communal Living Door Schedule:

Door No.	Door/Frame Size	Door Ref. (JELD WEN)	Notes:
FD.01	914mm x 2032mm		1008 x 2100mm Weatherstripped mobility type door frame - Ref: FN30M-MOB (max. 15mm high threshold) Door to be fitted with "thumb turn" readily operable mechanism, or push pad/bar panic emergency latch.
FD.02	1925 x 2100mm	838mm wide UPVC	Weatherstripped mobility type door frame (max. 15mm high threshold). Door to be fitted with "thumb turn" readily operable mechanism. Fully glazed door, & glazed side screen

Window Schedule:

Window No.	Window Size	Window Ref:	Notes:
FW.01	1045 x 1425mm		UPVC
FW.02	1045 x 1050mm		UPVC
FW.03	675 x 1050mm		UPVC
FW.04	1045 x 1050mm		UPVC
FW.05	1045 x 1425mm		UPVC
FW.06	675 x 1050mm		UPVC Obscured Glazing
FW.07	675 x 1050mm		UPVC Obscured Glazing
FW.08	1045 x 1425mm		UPVC
FW.09	1045 x 1050mm		UPVC
FW.10	675 x 1200mm		UPVC

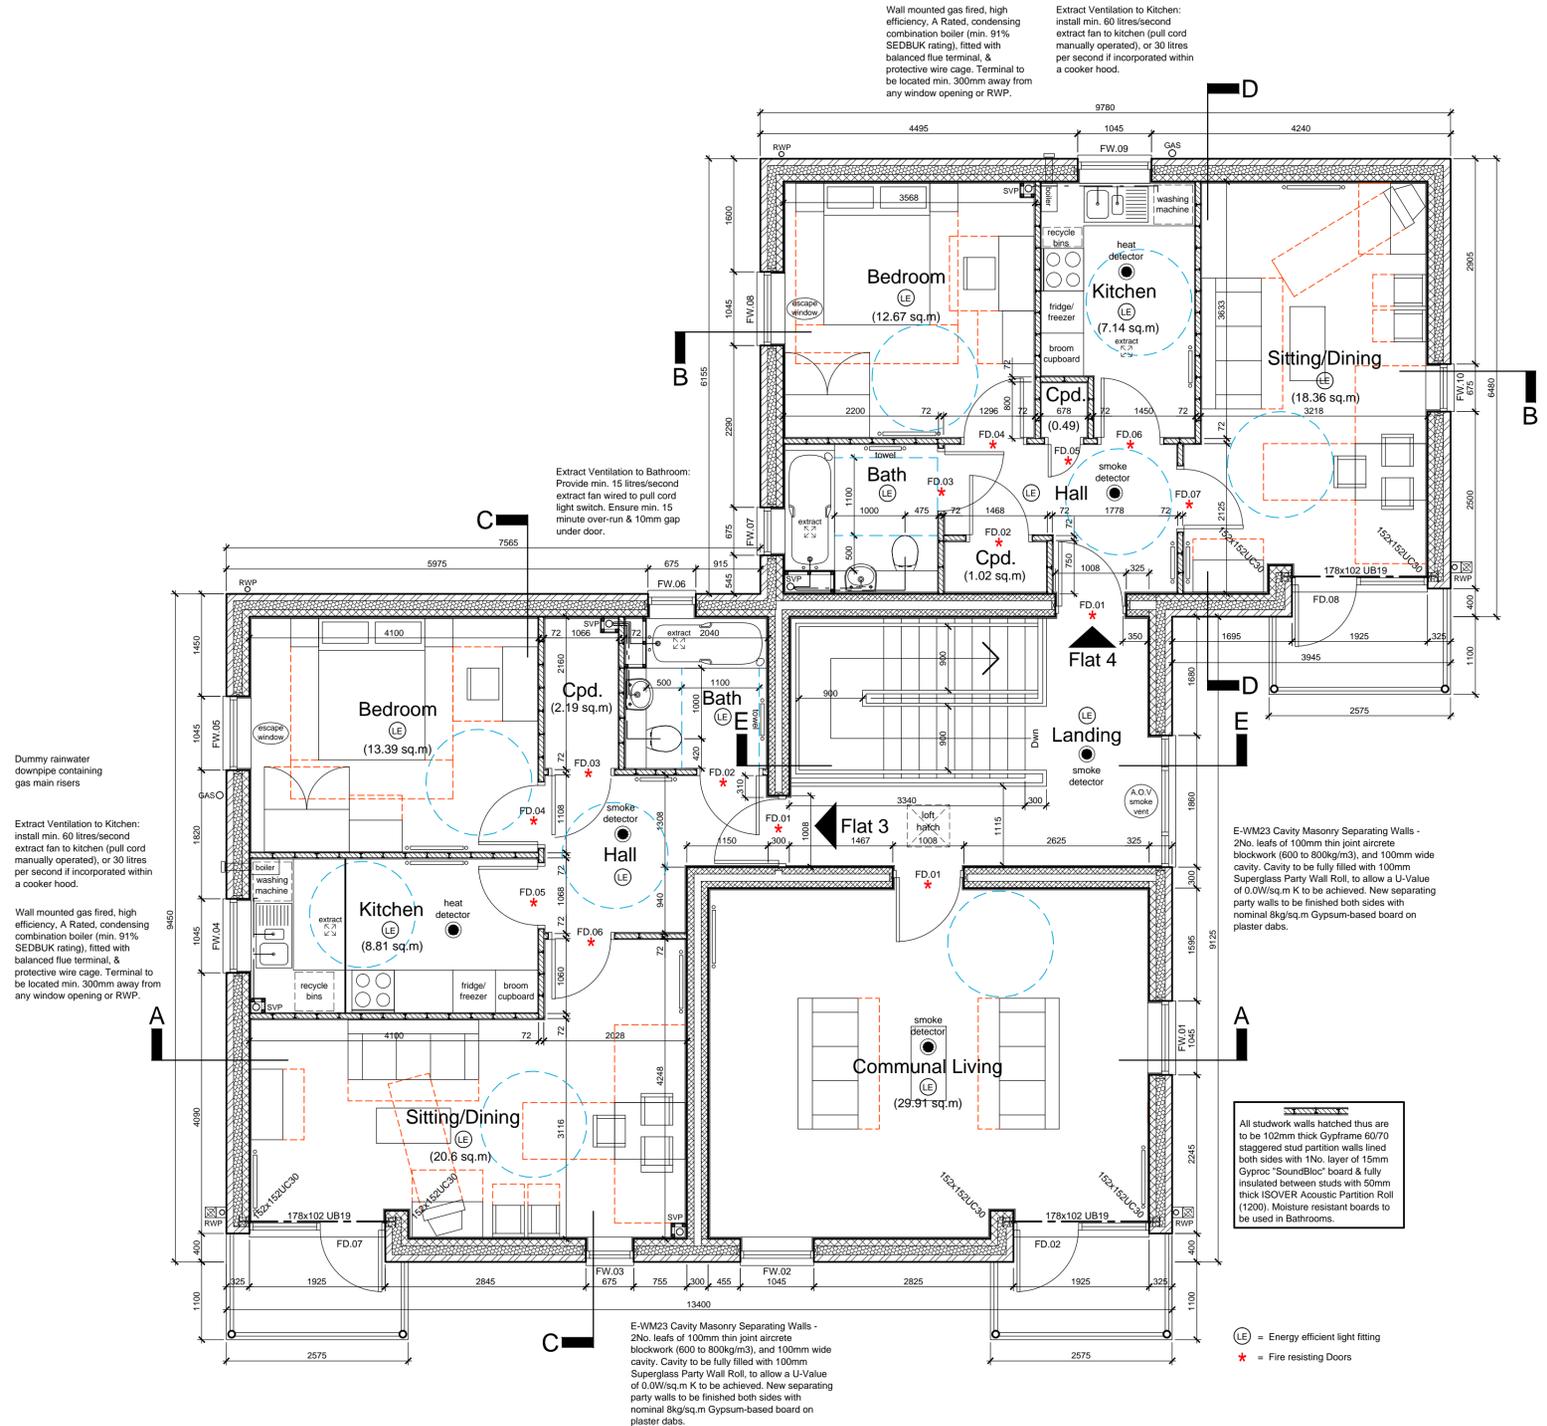

Rev.C 07.10.14 - Flat 3 boiler and SVP positions handed as instructed by DEVCON. ANH
Rev.B 08.09.14 - Floor plan updated to include structural engineers information. ANH
Rev.A 12.06.14 - Balcony enclosures amended to match approved planning drawings. ANH



3-D Architecture Limited
Suite 5, Quarry House, Mill Lane,
Uckfield, East Sussex, TN22 5AA
Tel: 01825 764455 Fax: 01825 764455
Email: info@3d-architecture.co.uk

DEVCON
Property Development & Construction

Proposed Residential Development
Lock Road, Ham, Richmond, Surrey
TW10 7LJ

First Floor General Arrangement Plan

SCALE	DATE	DRAWN BY
1:50	May 2014	ANH
DRAWING NO.	REVISION	
2013/035/BR5	C	