


FLOOR PLAN




ROOF PLAN 1:200@A3



FRONT ELEVATION

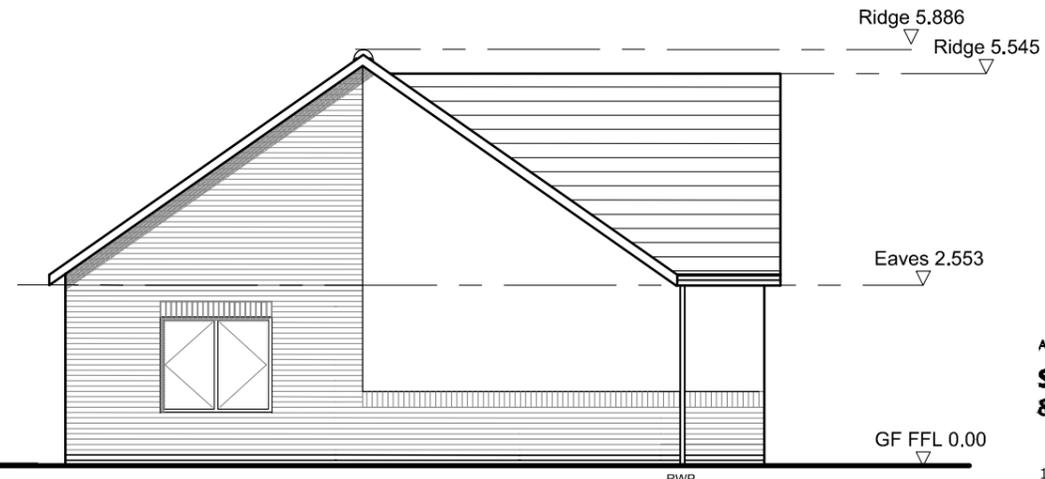

SIDE ELEVATION

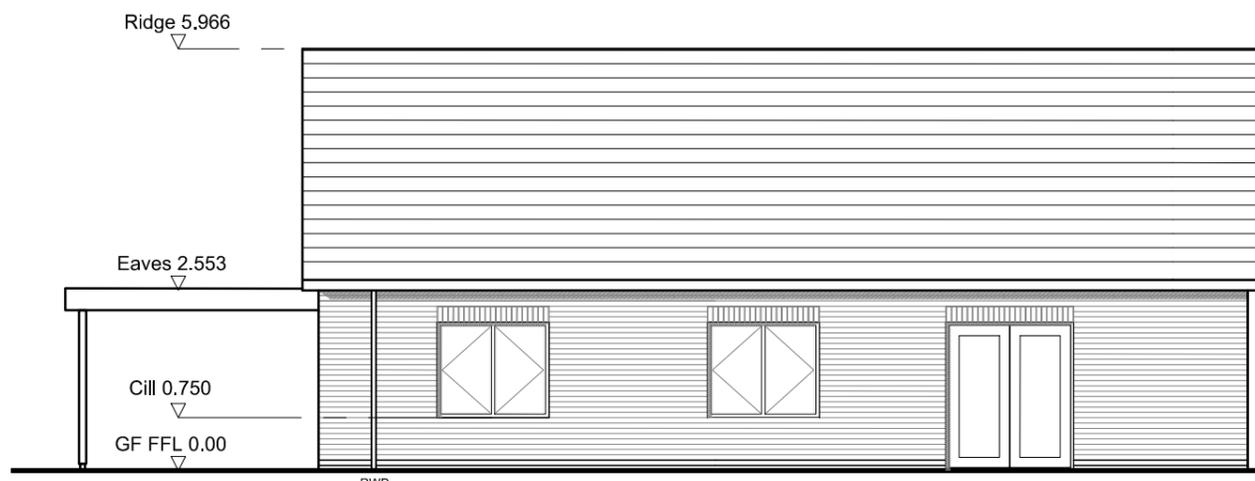

REAR ELEVATION



SIDE ELEVATION



Architects | Masterplanners
STEPHEN GEORGE & PARTNERS LLP

170 London Road
 Leicester LE2 1ND

t: 0116 247 0557 f: 0116 254 1095
 www.stephengeorge.co.uk

Proposed residential development
 Manor Farm - Phase 2

3B5P Bungalow
 Plans and Elevations

Drawing status: PLANNING
 Cad reference: 13-067 P
 Drawn: NP
 Team: KC
 Date: Oct 2013
 Scale: 1:100@ A3

Project no: 13-067
 Dwg no: P200
 Rev: -