



FLOOR PLAN

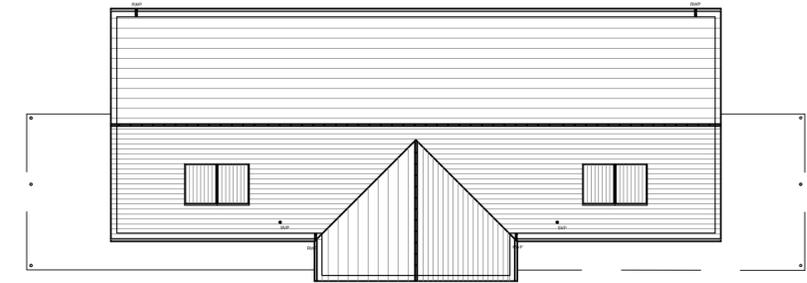

ROOF PLAN 1:200@A2

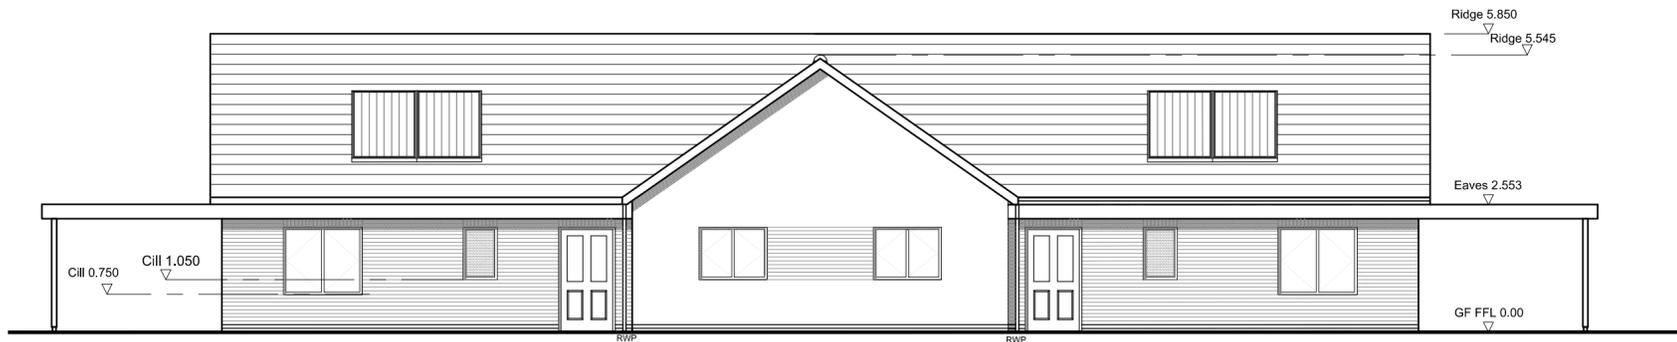

FRONT ELEVATION



SIDE ELEVATION



REAR ELEVATION



SIDE ELEVATION



Architects | Masterplanners  
**STEPHEN GEORGE  
 & PARTNERS LLP**

170 London Road  
 Leicester LE2 1ND  
 t: 0116 247 0557 f: 0116 254 1095  
 www.stephengeorge.co.uk

Proposed Residential Development  
 Manor Farm - Phase 2

2B4P Bungalow  
 Plans and Elevations

Drawing status: PLANNING  
 Cad reference: 13-067 P  
 Drawn: NP  
 Team: KC  
 Date: Oct 2013  
 Scale: 1:100@ A2

Project no: 13-067 Dwg no: P300 Rev: -