




1 APARTMENT 2 - FLOOR PLAN  
1:50

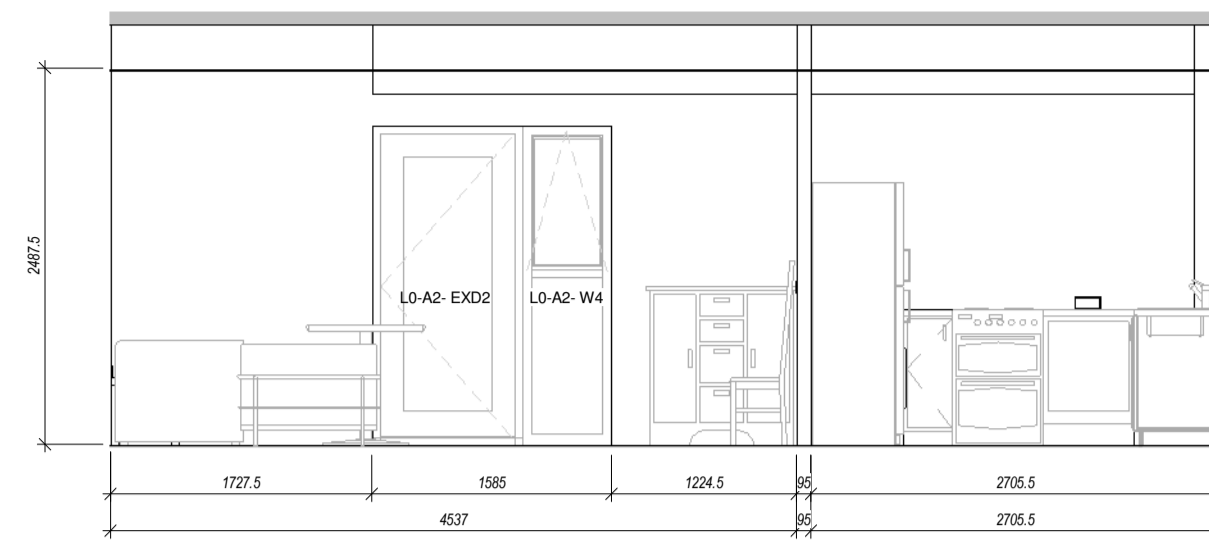


APARTMENT 2 - Elevation 1

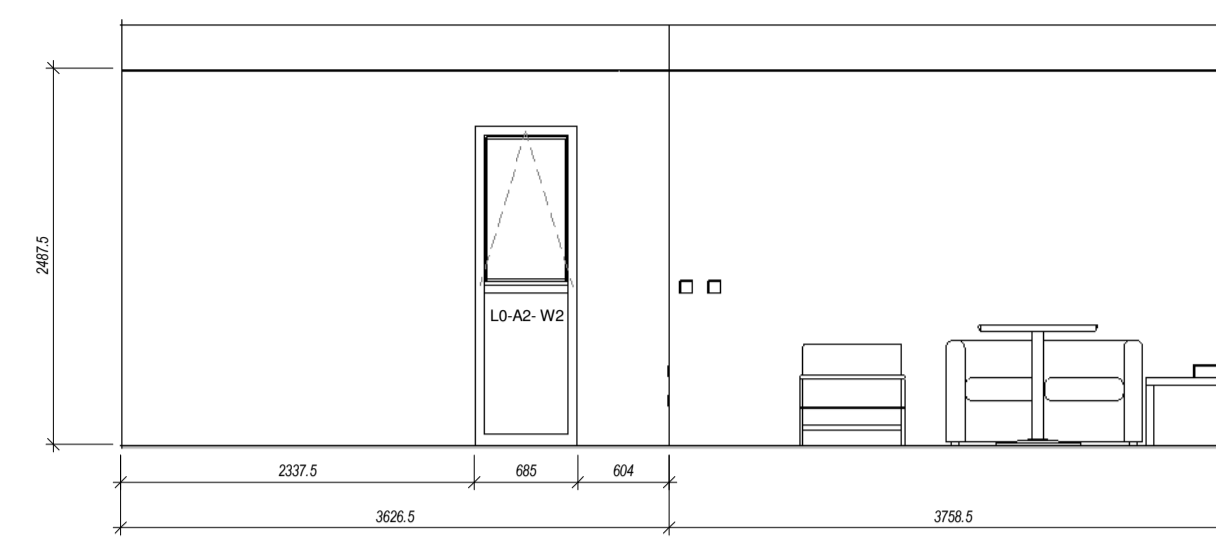

APARTMENT 2 - Elevation 2

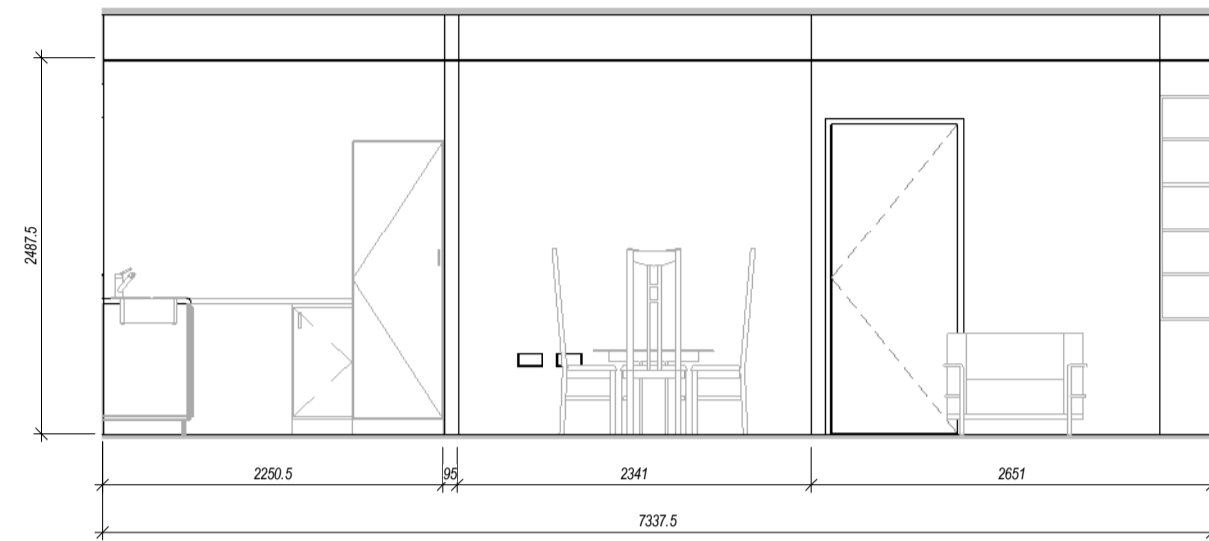


APARTMENT 2 - Elevation 3

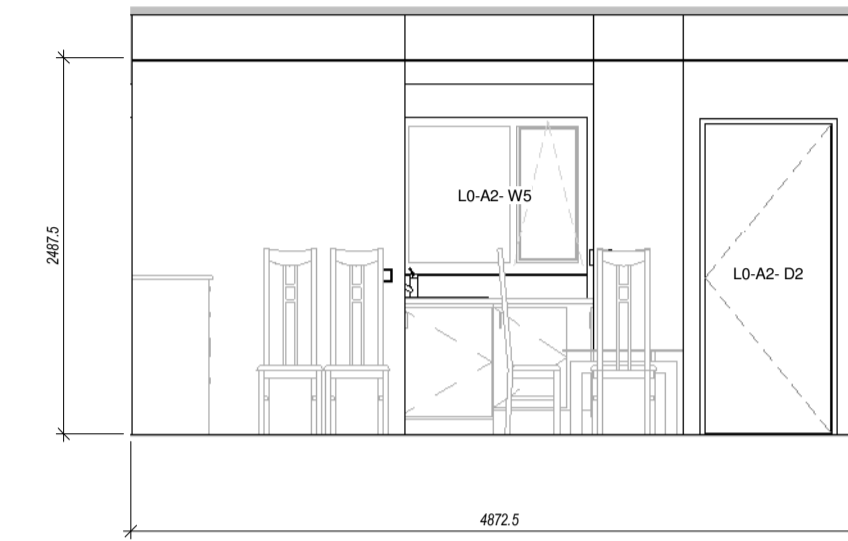

APARTMENT 2 - Elevation 4

HQI STORAGE REQUIREMENTS:  
GENERAL NORMAL STORAGE:  
REQUIRED STORAGE - 1.5  
3NO. SHELVES 450 X 1100 = 1.5M2  
TALL STORAGE REQUIREMENTS:  
REQUIRED STORAGE - 0.5M2

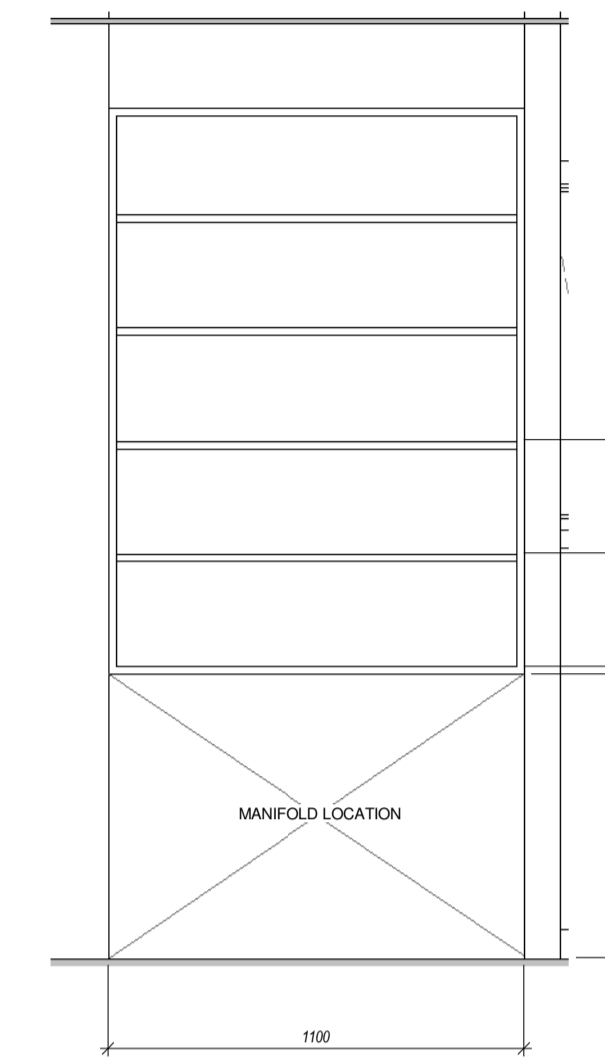


1 - a

NOTES:


- DO NOT SCALE from the drawing
- Further dimensions required to be requested from the project technical team
- Report discrepancies to JDDK project team immediately.
- Refer to the associated drawings:-

Revision Log


No.	Initials	Date	Description

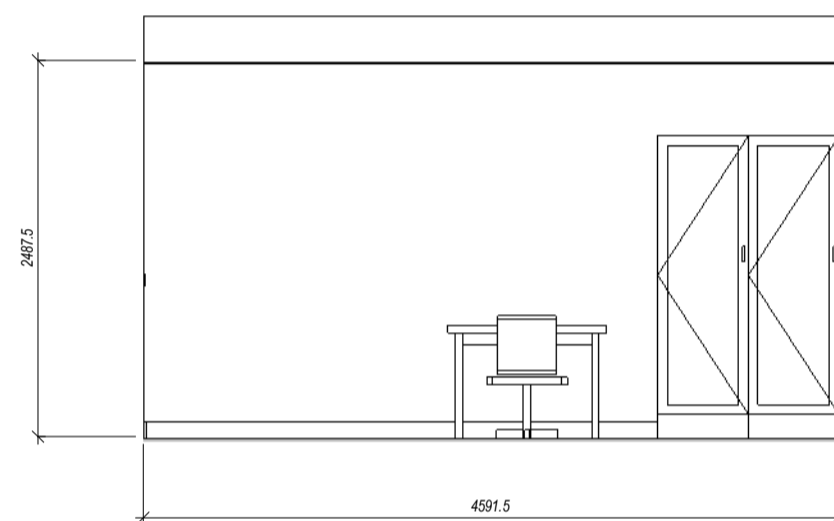


APARTMENT 2 - BEDROOM 1 Elevation 1

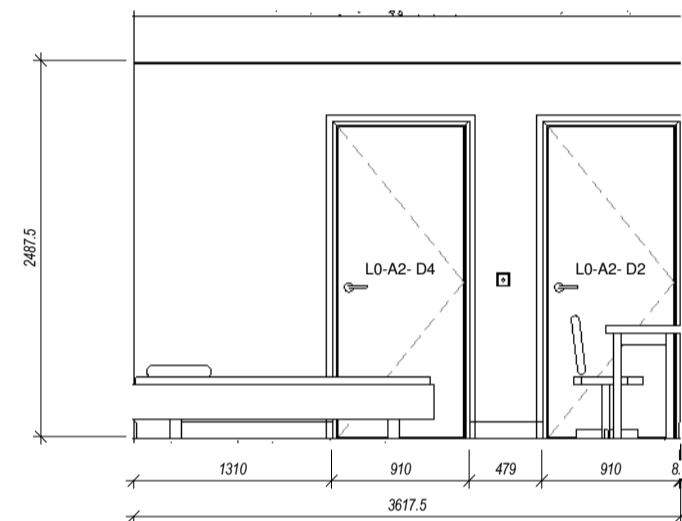


APARTMENT 2 - BEDROOM 1 Elevation 2

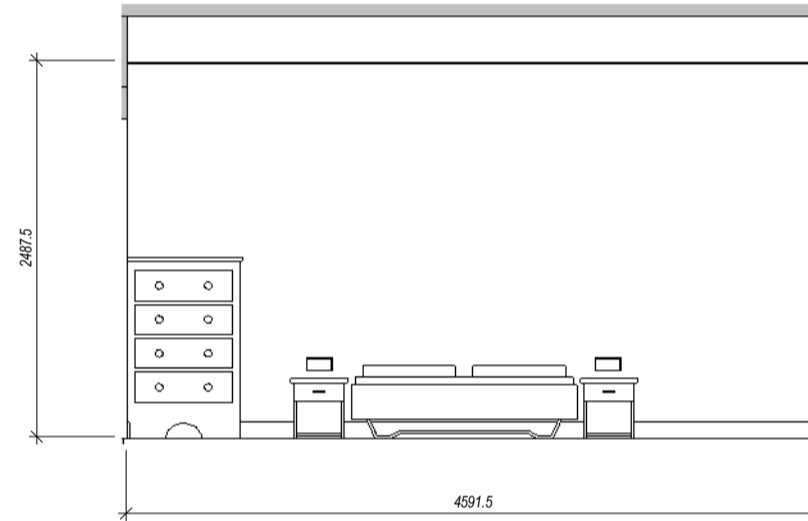


APARTMENT 2 - BEDROOM 1 Elevation 3

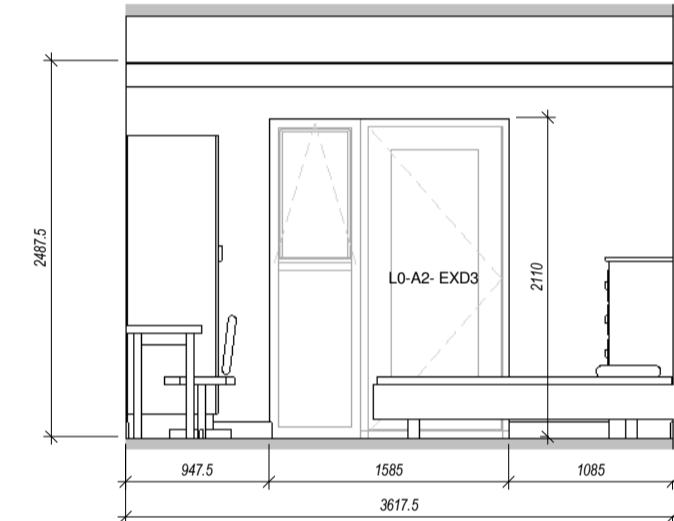


APARTMENT 2 - BEDROOM 1 Elevation 4

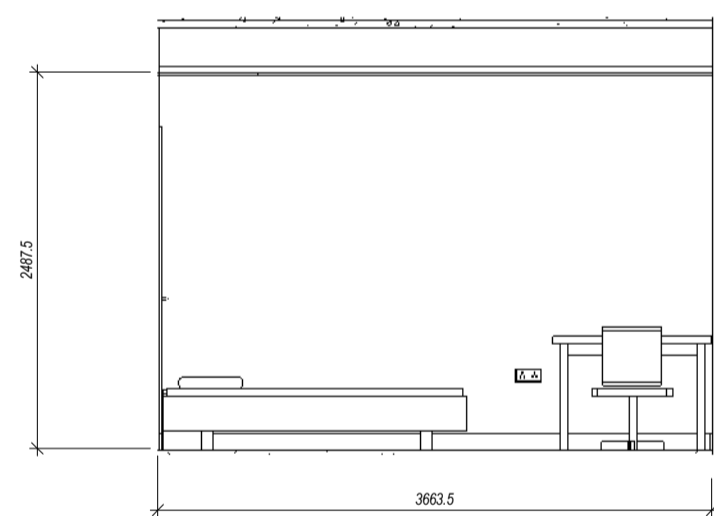


APARTMENT 2 - BEDROOM 2 Elevation 1

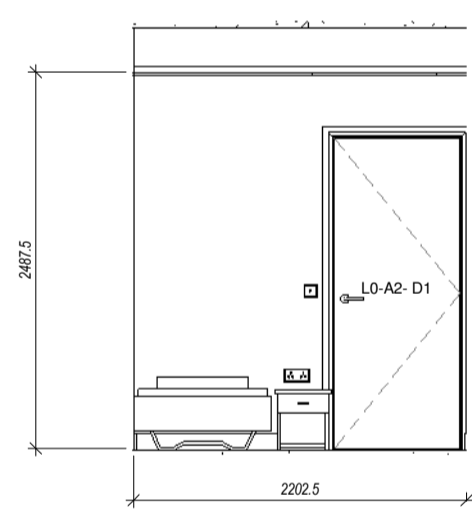


APARTMENT 2 - BEDROOM 2 Elevation 2

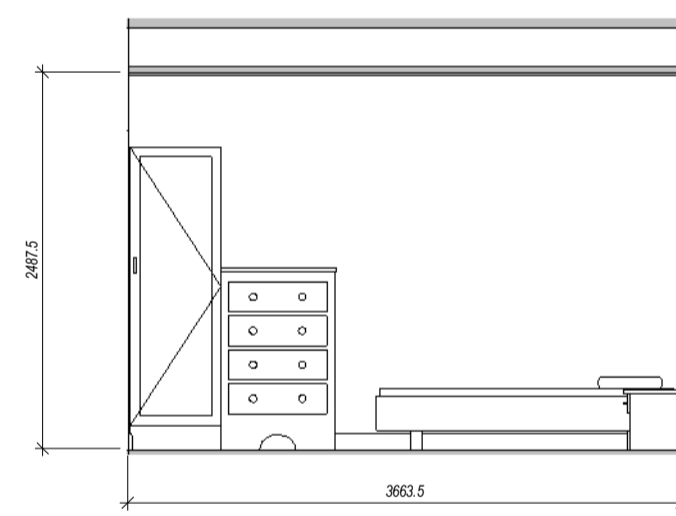

APARTMENT 2 - BEDROOM 2 Elevation 3

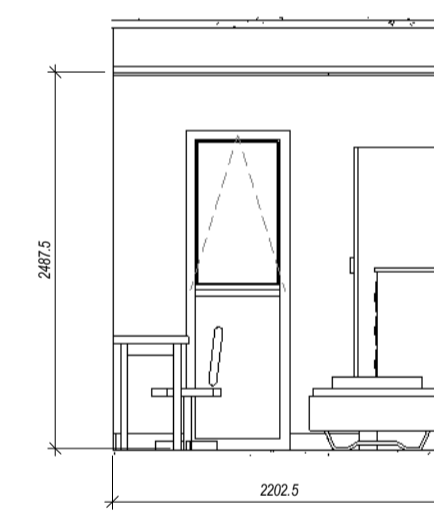


APARTMENT 2 - BEDROOM 2 Elevation 4

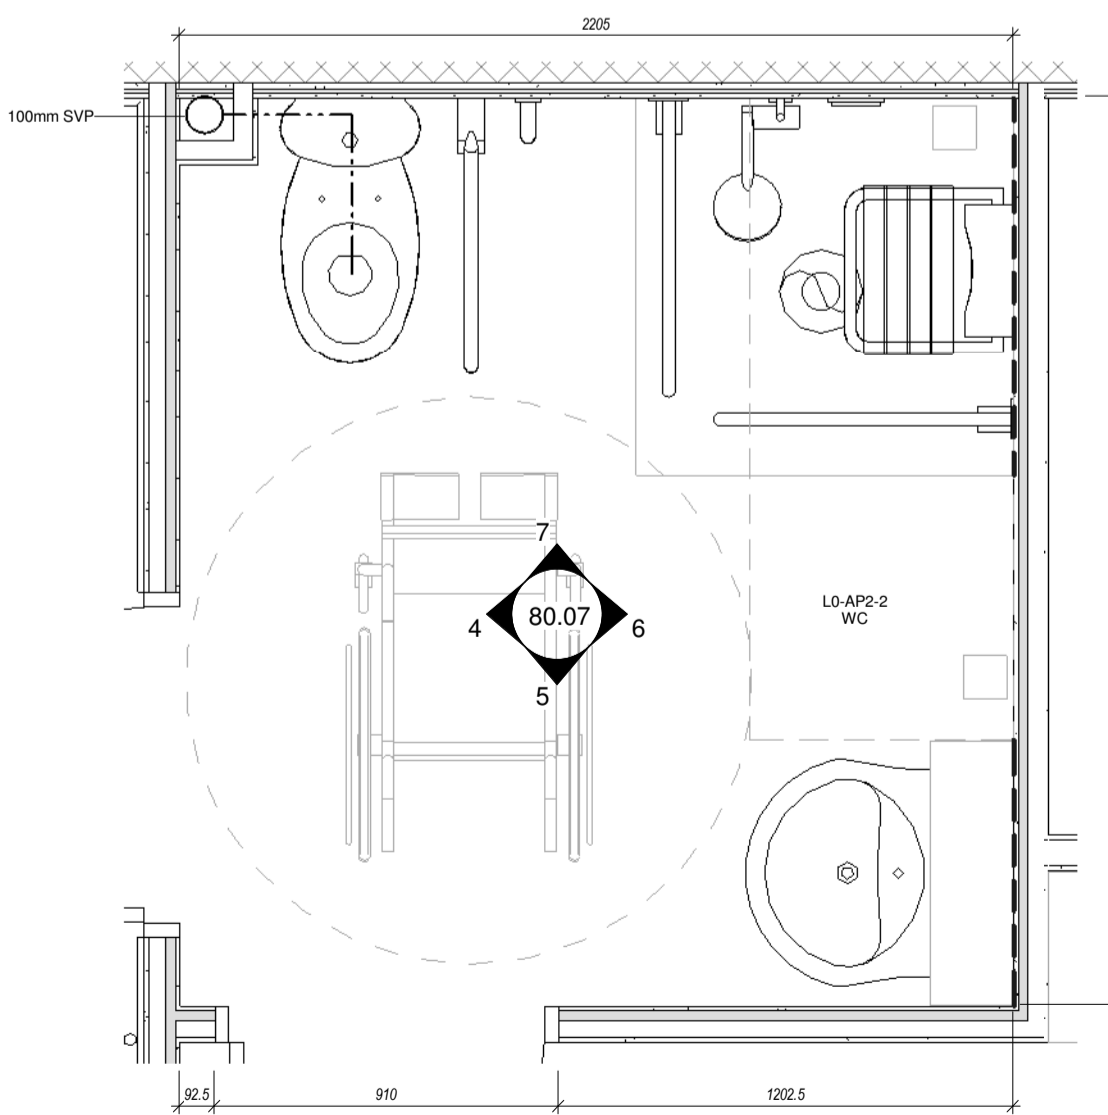


3 APARTMENT 2 - WC  
1:20

RDS - LO-AP2-2- WC- SPACE REQUIREMENTS														
WALL FINISH	FLOOR FINISH	CEILING FINISH	LIGHTING REQUIREMENTS	SANITARY FITTINGS & WATER SERVICES	POWER REQUIREMENTS	OTHER SERVICES	FIRE ALARM REQUIREMENTS	FIRE FIGHTING REQUIREMENTS	HEATING REQUIREMENTS	VENTILATION REQUIREMENTS	SPECIAL MECHANICAL SERVICES	SKIRTING & PANELLING	WINDOW COVERINGS	OTHER ROOM REQUIREMENTS
EGGSHELL EMBLISHED PAINT ON PLASTER / PLASTERBOARD (PLYWOOD PATTSSES RED TO SUPPORT HANDRAILS AND SANITARY WARE) - COLOUR: TBA	ALTRID MARINE SAFETY FLOORING - WITH 100MM COVERED SHIRTING UNDER PLYWOOD GRADUS CFS8 COVE FORMER & H2548 CAPPING STRIP IN HANDRAILS AND SANITARY WARE) - SNOWDRIFT	12.5mm plasterboard on metal frame system	TBC	TBC	TBC	TBC	TBC	TBC	TBC	TBC	TBC	100MM COVERED W/PLY SKIRTING TO MATCH FLOORING.	TBC	TBC


RDS - LO-AP2-2- WC GROUP 1, 2 & 3 EQUIPMENT SCHEDULE							
Type	Comments	Type	RDS GROUP NUMBER	Count	Mark	Model	Comments
Emergency pull chord	218mm Emergency Call		1	1			Emergency pull chord
	Shaver Socket		1	33			
	Single Light Switch		1	37			
	Turning Circle	1500dia	1	251			
	Acc WC	640 x 360mm	1	244			
	Drop down rail	680mm above FFL	2	248			
	Unisex accessible corner WC layout	Disabled Toilet Arrangement	1	249			
	Grab Rail Vertical	Grab Rail Vertical	1	30			
	Wash Hand Basin	PLM Armature Shaving Sink_Ab0 60 Pedestal	1	19			
	Tip-up seat	Shower Seat	1	256			
		Shower Unit	1	250			
		Toilet Grab Rail	1	2			
		Soap dispensers	1	2			
		Hand Sanitiser	1	17			

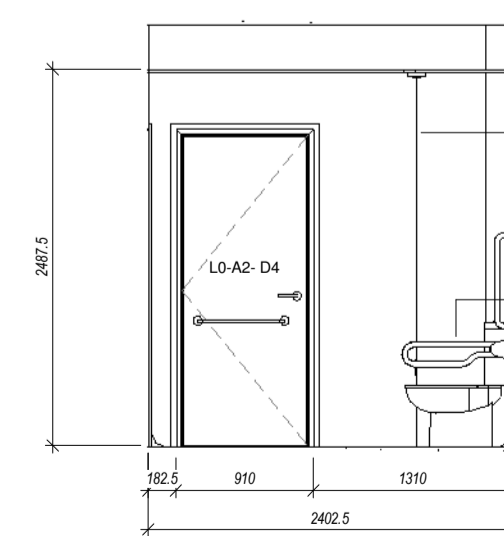


APARTMENT 2 - WC - ELEVATION 1

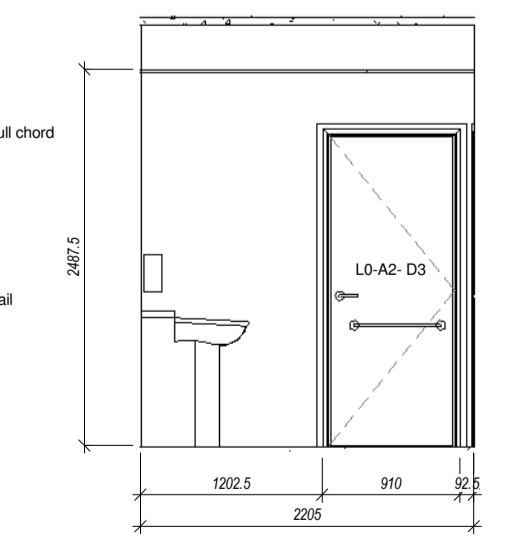

APARTMENT 2 - WC - ELEVATION 2

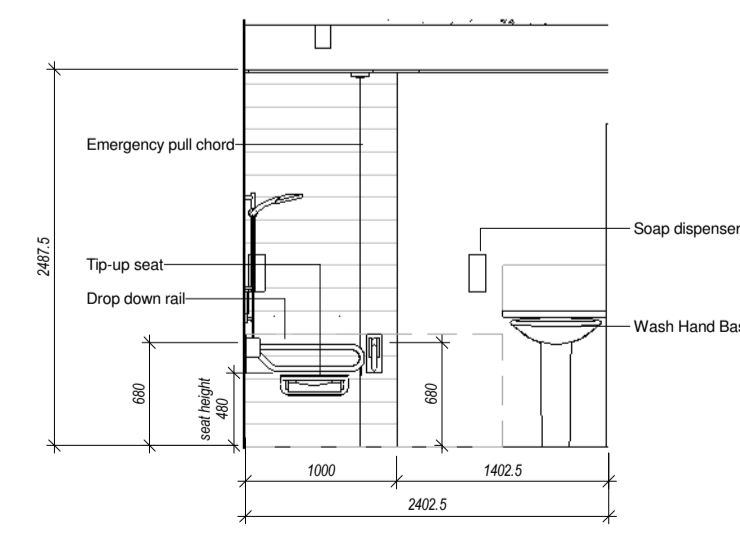

APARTMENT 2 - WC - ELEVATION 3

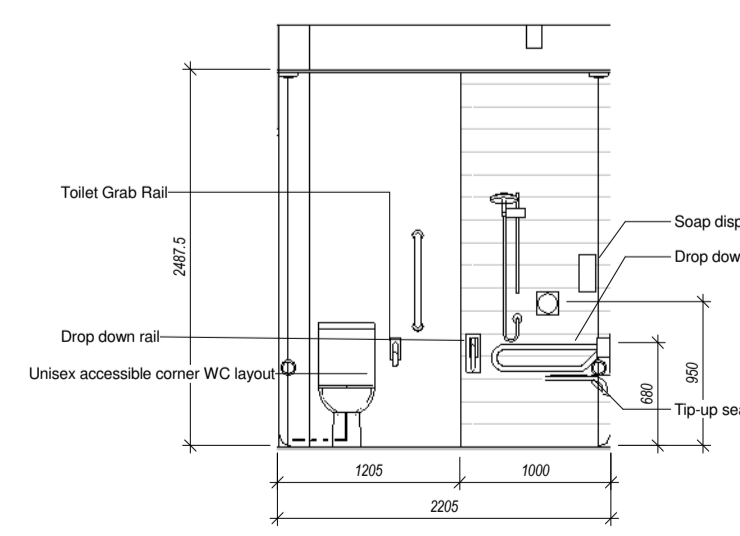

APARTMENT 2 - WC - ELEVATION 4

Jane Darbyshire and David Kendall Limited

Chartered Architects and Landscape Architects  
Millmount Ponteland Road Newcastle Upon Tyne NE5 3AL  
Telephone +44 191 256 0811 Facsimile +44 191 256 3870  
email millmount@jddk.co.uk  
www.jddk.co.uk

CLIENT  
GALLIFORDTRY

PROJECT TITLE  
NEWLYN ROAD

TITLE  
APARTMENT 2

MAIN CONTRACTOR

QUANTITY SURVEYOR

M&E CONSULTANT

STRUCTURAL CONSULT.

OTHER

OTHER

OTHER

DRAWING No.

3395

Revision

80 07

Job Ref

Type

No.

SCALE: As indicated

PAPER SIZE: A1

DATE: 05/20/14

CHECKED BY: Tc

DRG STATUS:-