



- NOTES:
- DO NOT SCALE from the drawing
 - Further dimensions required to be requested from the project technical team
 - Report discrepancies to JDDK project team immediately.
 - Refer to the associated drawings:

Rev.	Initials	Date	Description
A		24.01.14	CLEANERS STORE INDICATED
B		28.01.14	SWP TO CLEANERS STORE
C		24.02.14	L1-GC-D9 ABOVE L1-GC-D8 ABOVE L1-GC-W6 ASSESS CONSTRUCTION ISSUE
D		16.03.14	Apartment entrances amended to stud partition
E		Date 14	L1-GC-D9 & L1-GC-D8 amended to leaf and a half. L1-GC-W6 relocation amended to L1-GC-G8. L1-GC-W7 & L1-GC-W8 annotation amended to L1-GC-W8. APT 7 SWP relocated. APT 8 SWP relocated. APT 9 SWP relocated. Main Store Partitions highlighted.
F		24.04.14	L1-GC-D9, L1-GC-D8 amended to single top hung. L1-A10-W2, L1-A11-W2, L1-A10-W3, L1-A11-W3 AMENDED TO SINGLE TOP HUNG STAIRCASES OR AMENDED IN LINE WITH BUILDING CONTROL COMMENTS

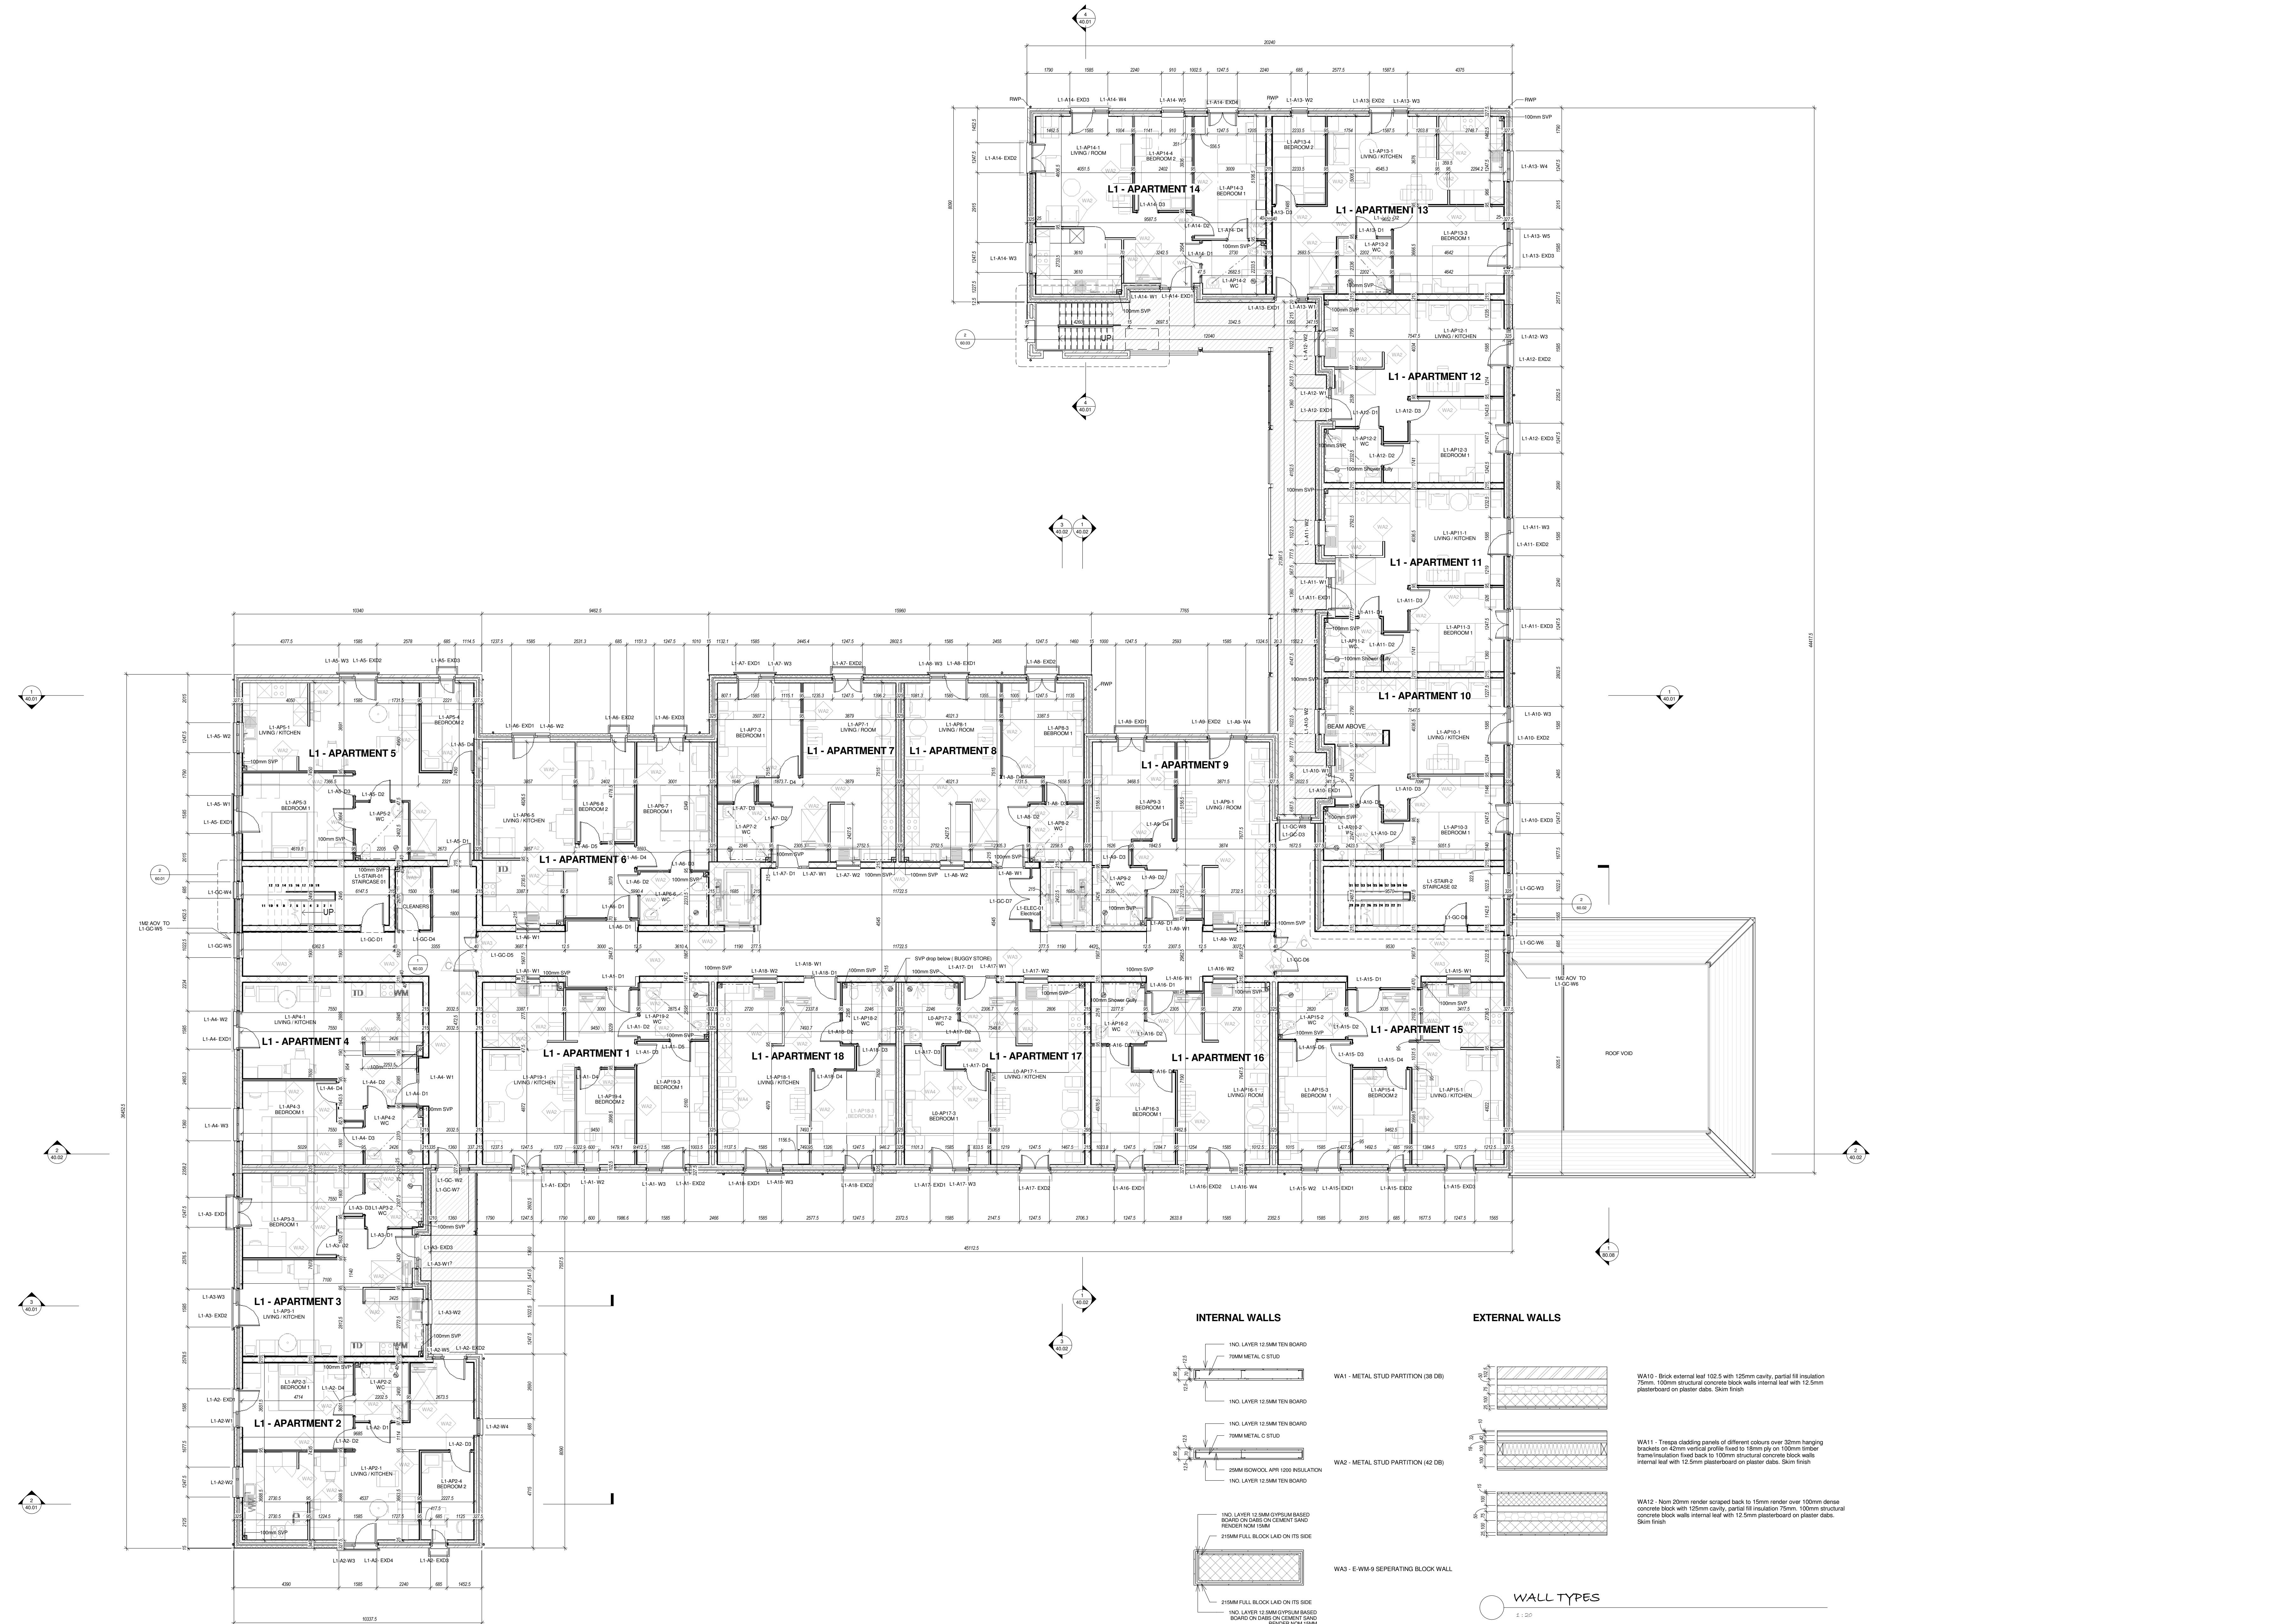


1 LEVEL 1 - First Floor Plan

INTERNAL WALLS

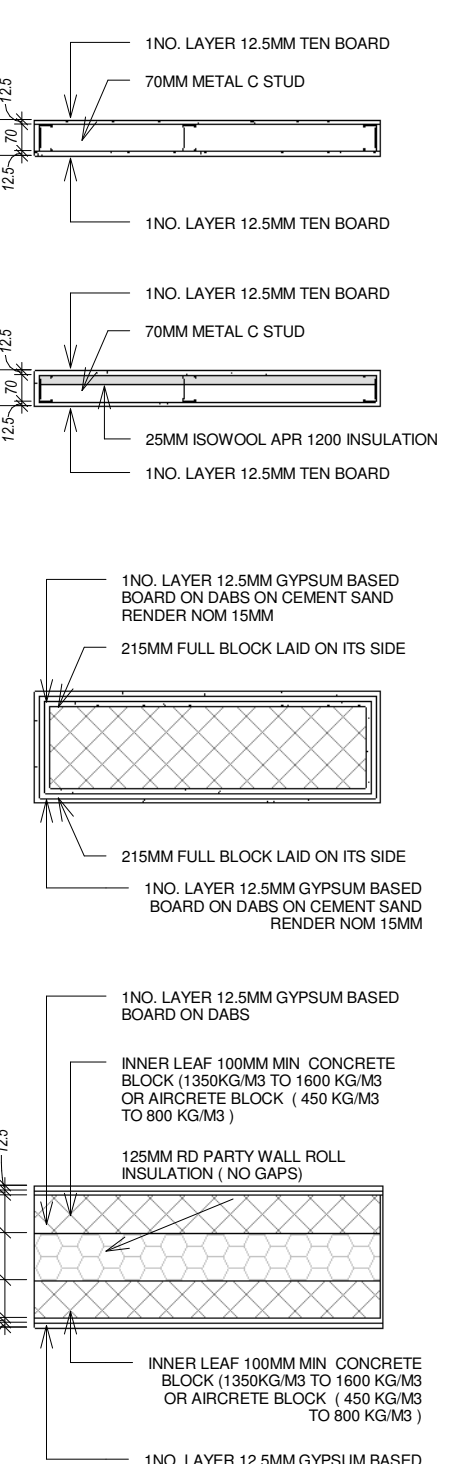

EXTERNAL WALLS

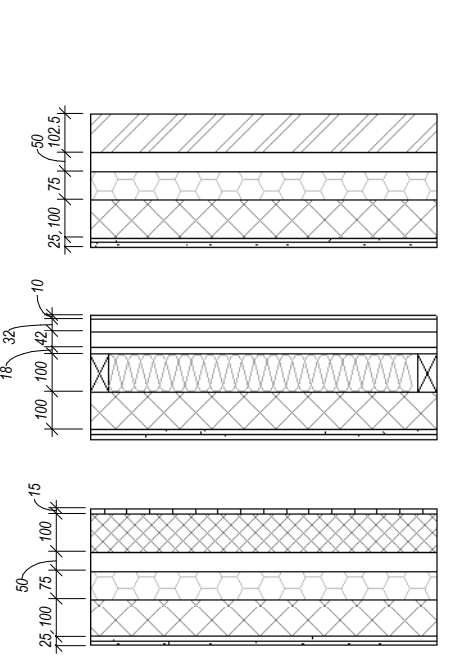

WALL TYPES

1:50

Jane Darbyshire and David Kendall Limited
 Chartered Architects and Landscape Architects
 Milnport Portland Road Newcastle Upon Tyne NE5 3AL
 Telephone +44 191 286 0811 Facsimile +44 191 286 0870
 email milnport@jddk.co.uk www.jddk.co.uk

CLIENT: **GALLIFORDTRY**

PROJECT TITLE: **NEWLYN ROAD**

TITLE: **LEVEL 1 - FIRST FLOOR**

MAIN CONTRACTOR:

QUANTITY SURVEYOR: **M&E CONSULTANT**

STRUCTURAL CONSULTANT: **OTHER**

OTHER: **OTHER**

DRAWING No.	Revision
3395	20 02 F
Job Ref	Type No.
SCALE: As indicated	PAPER SIZE: A0
DATE: 01/20/14	CHECKED BY: Tc
DRG STATUS:	CONSTRUCTION