




Front Elevation

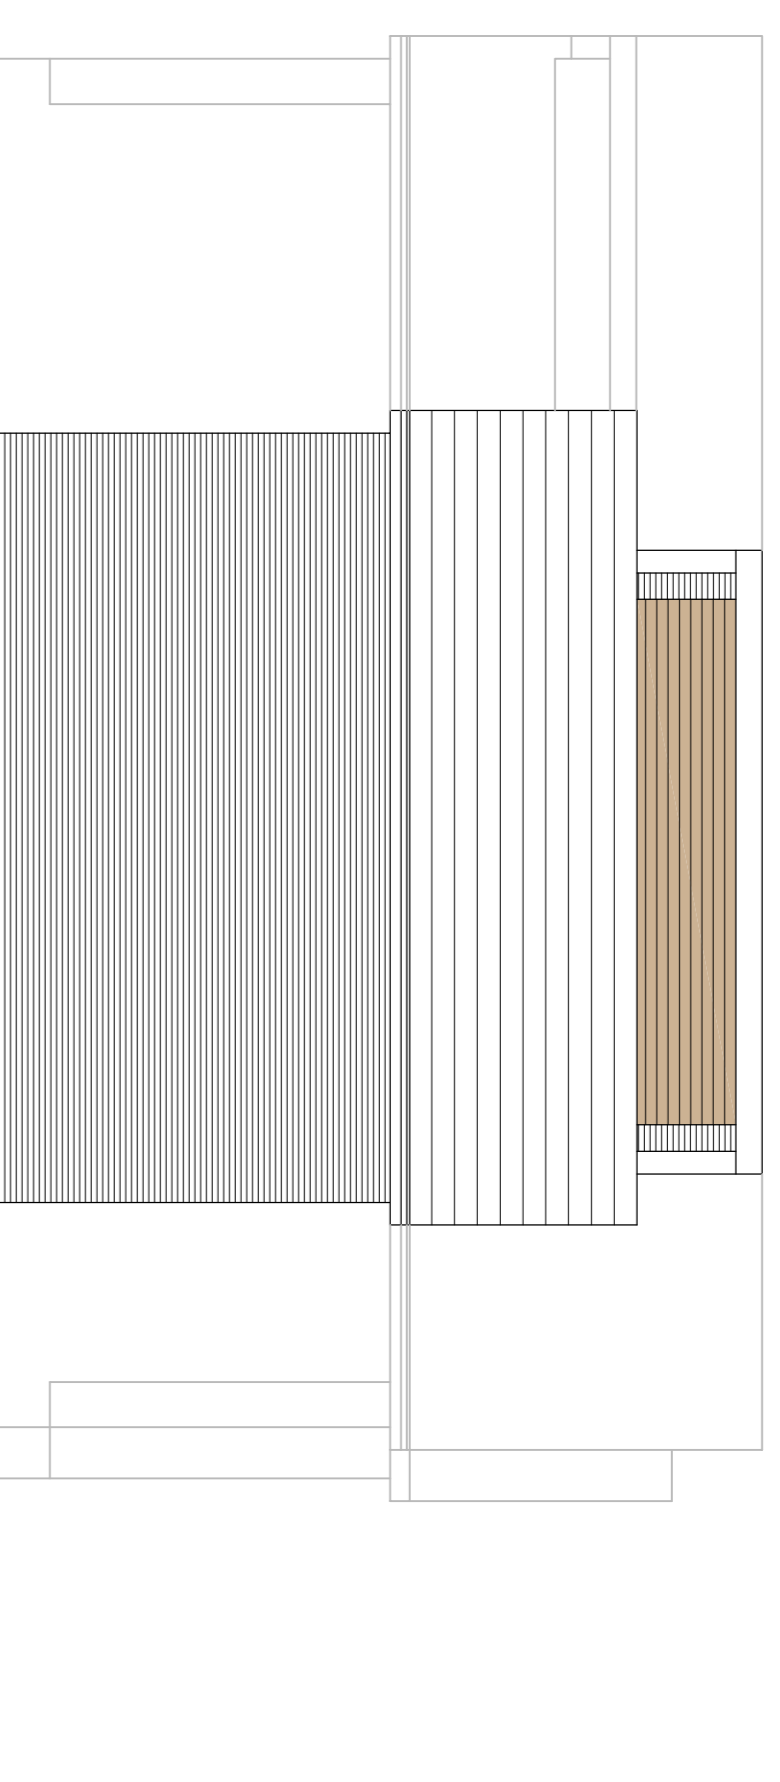


Side Elevation

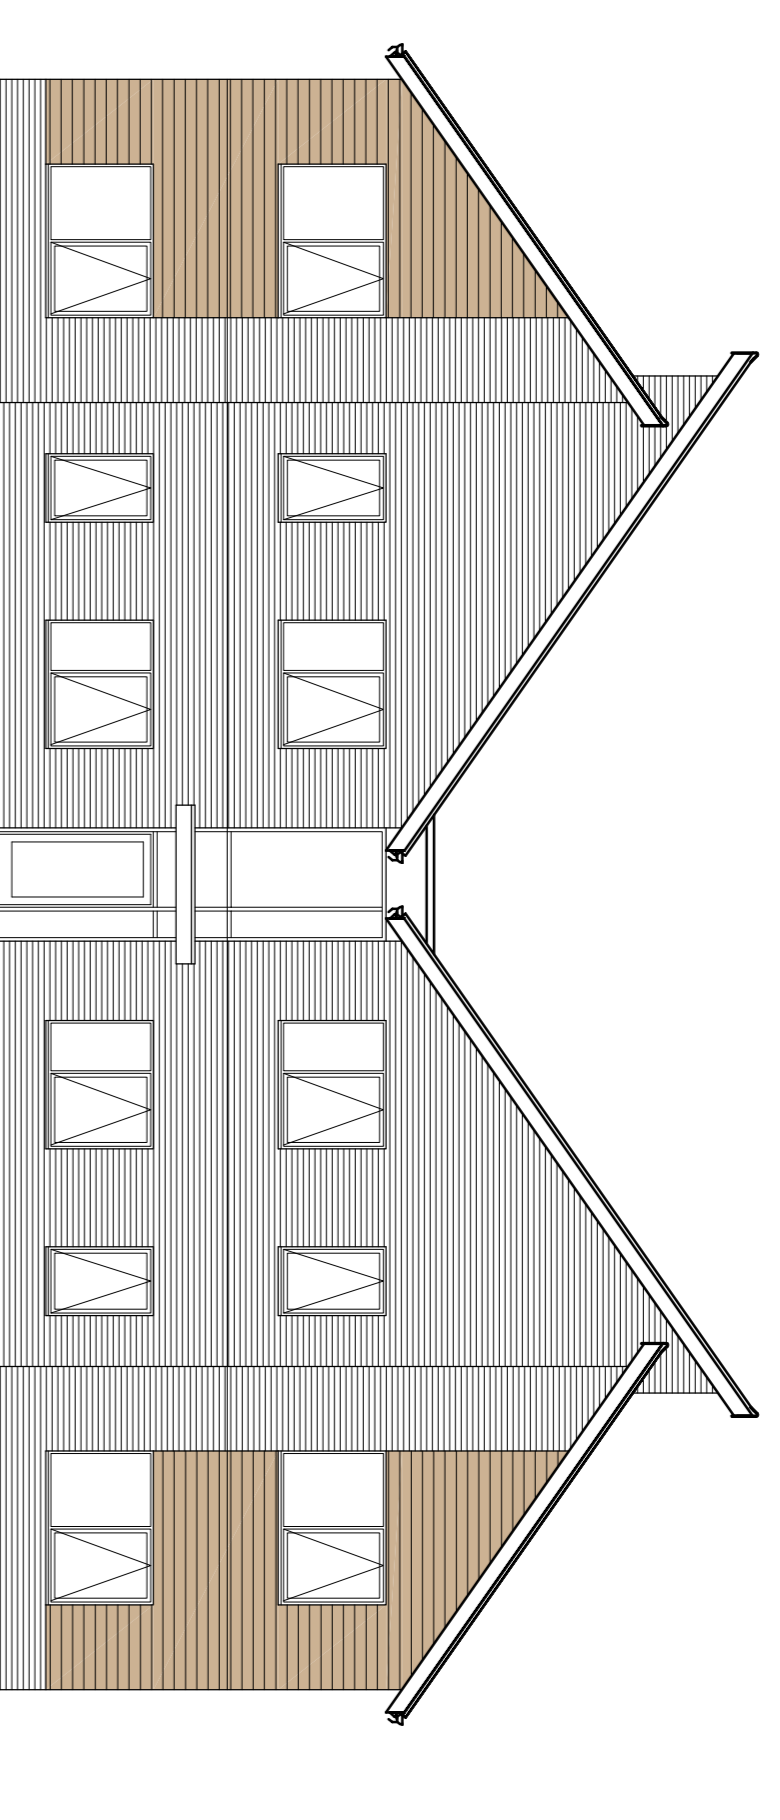


Rear Elevation

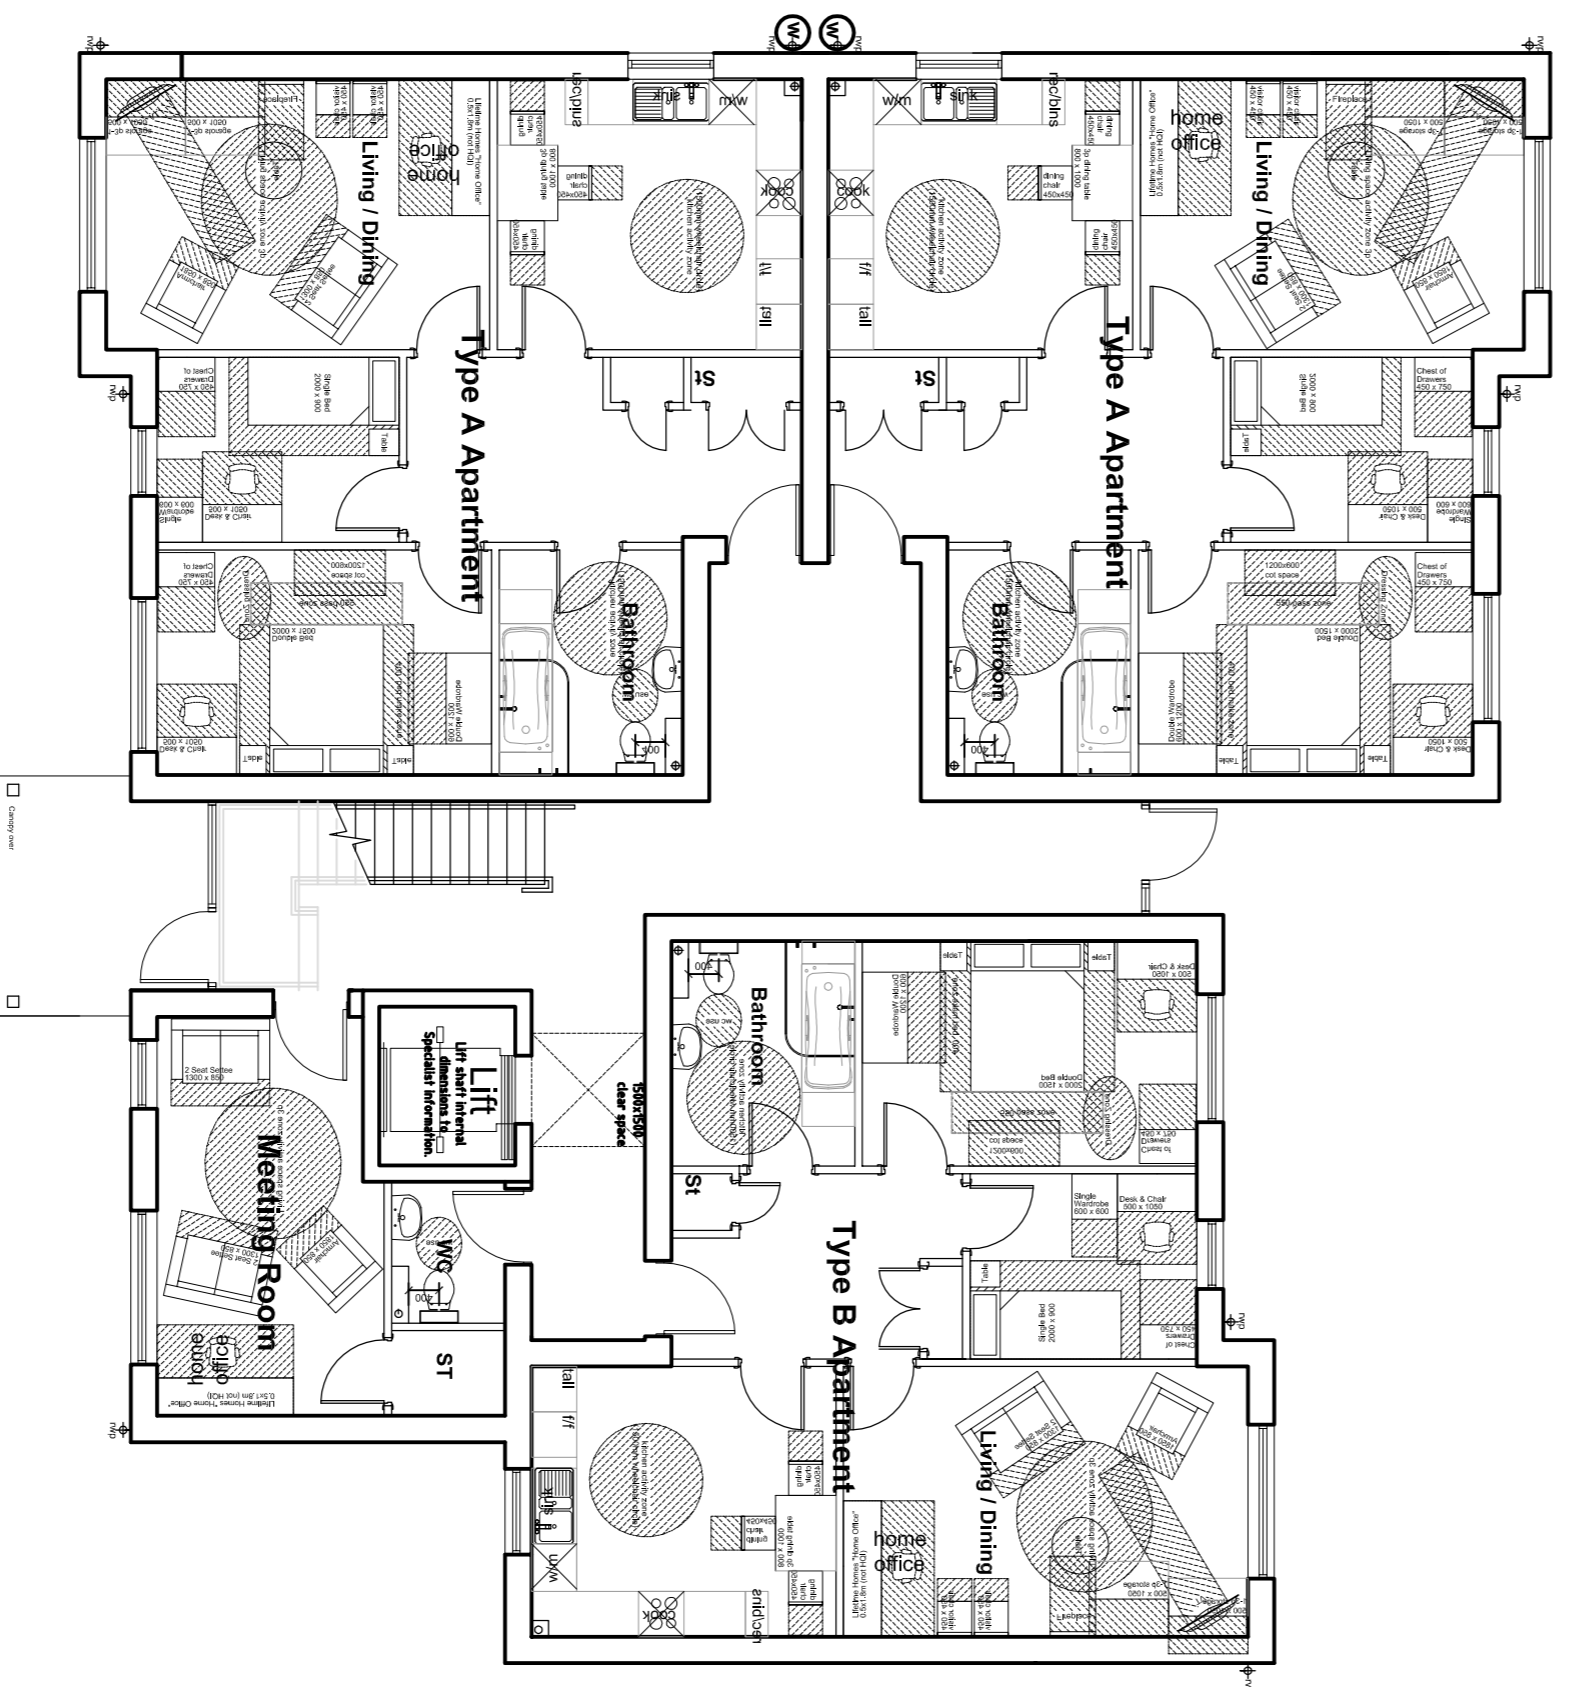

Ground floor

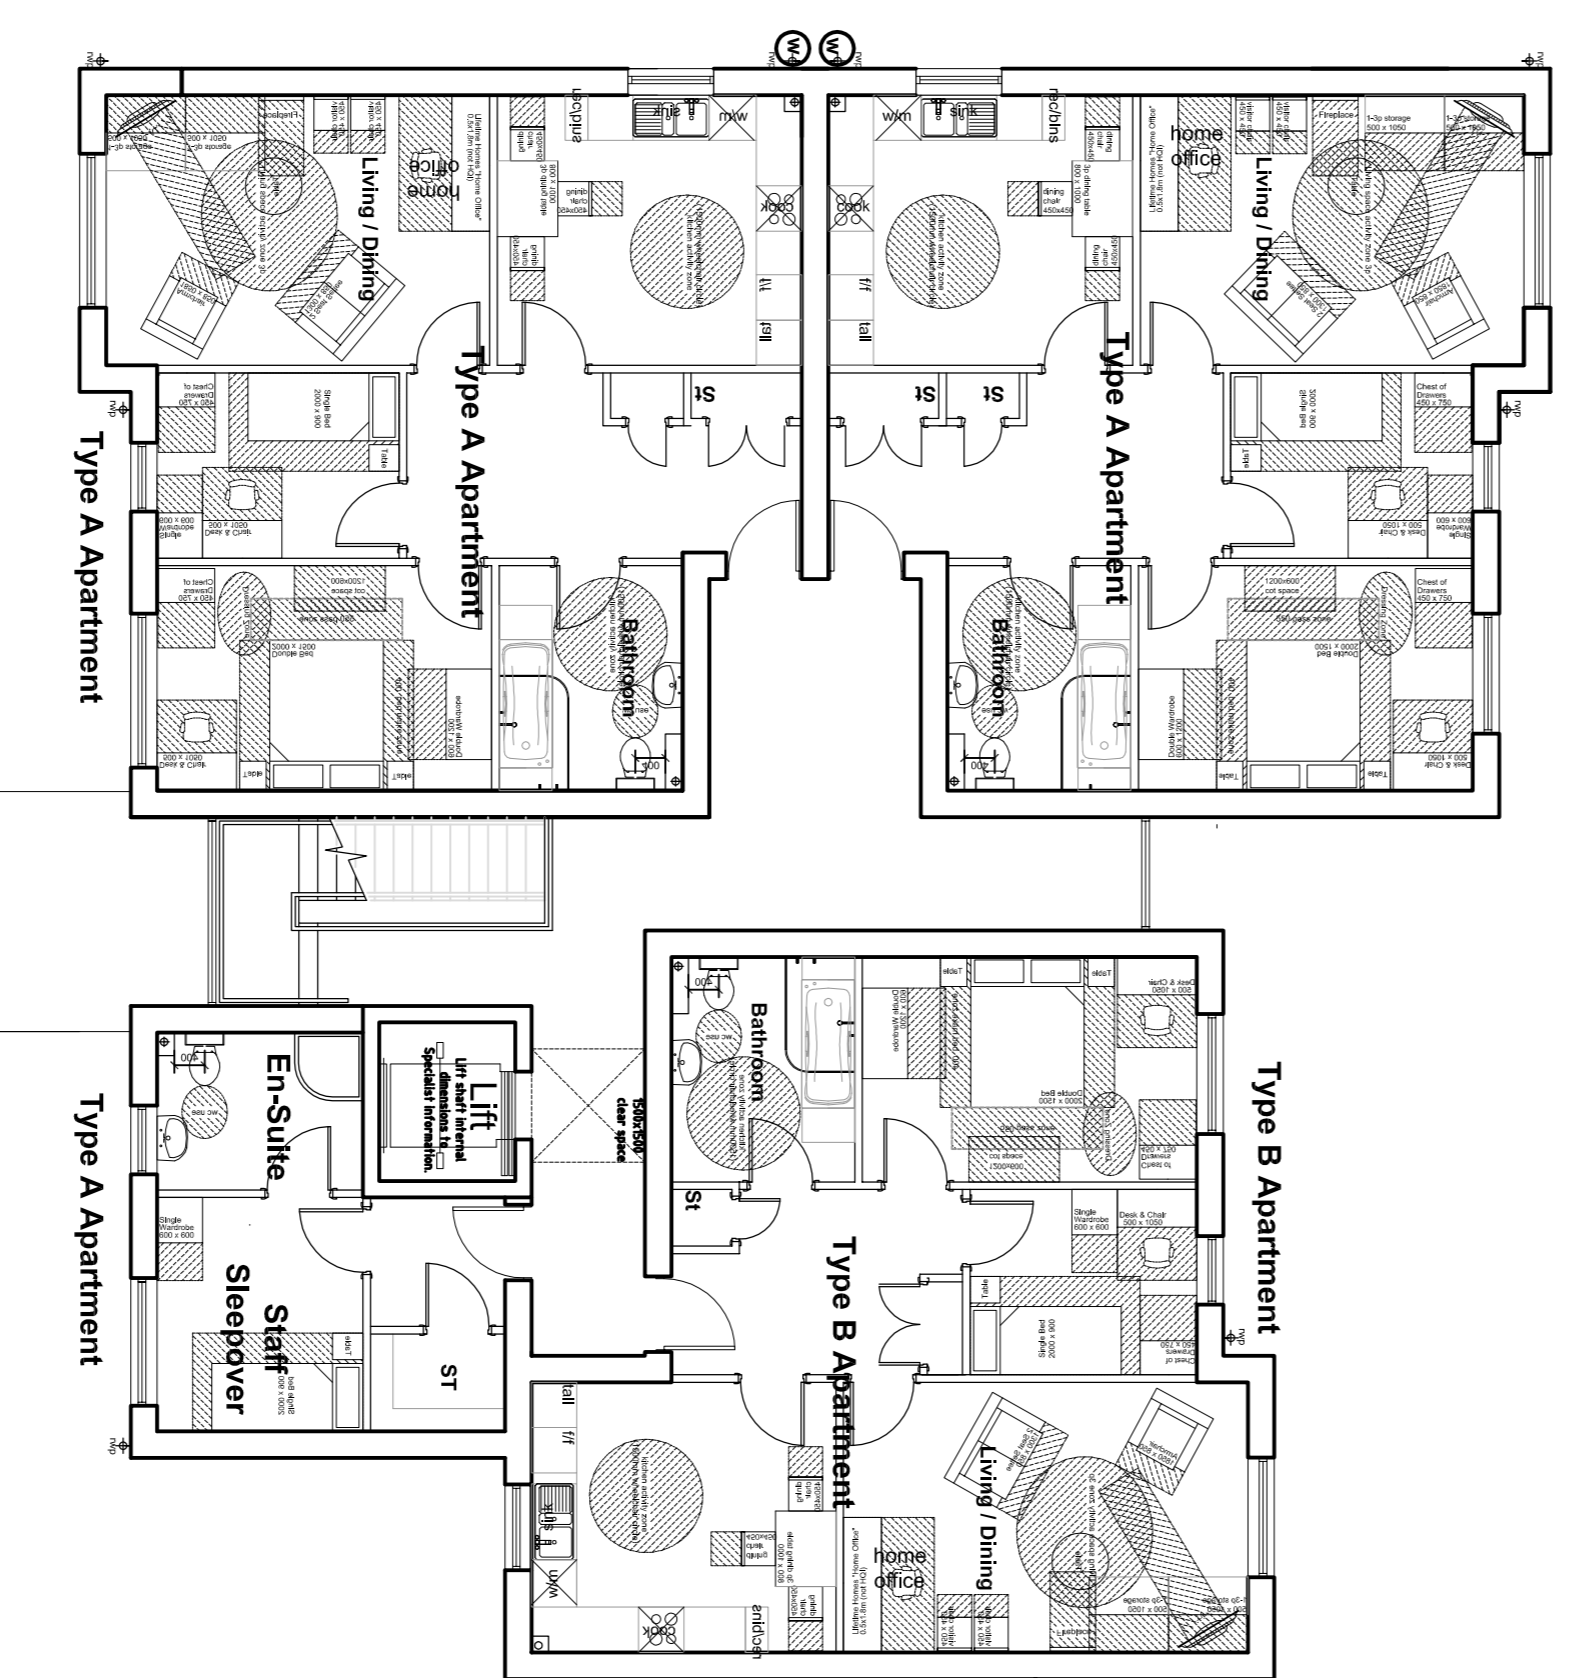

First floor

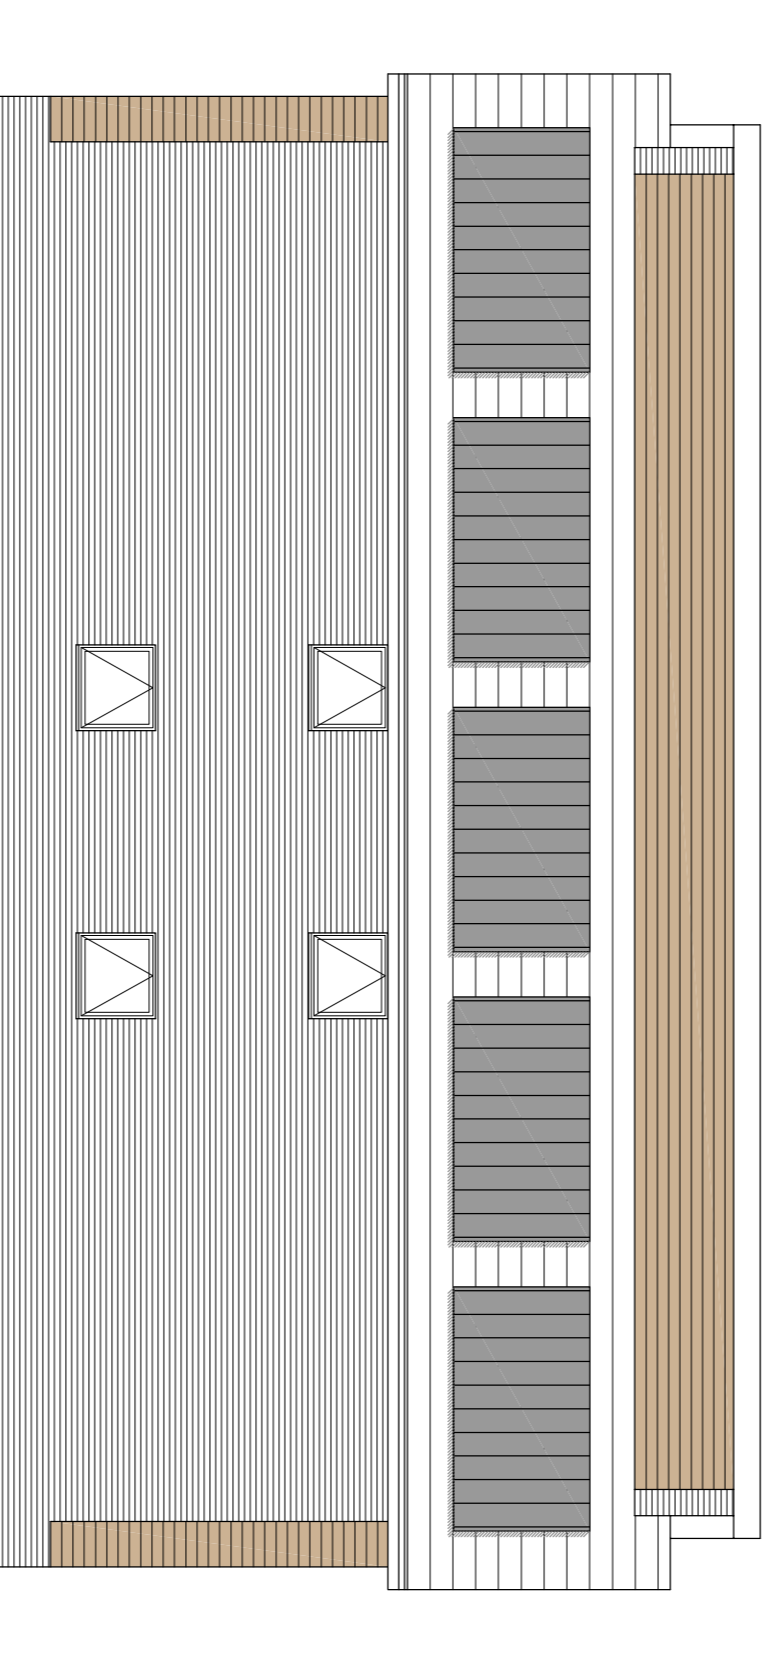

Side Elevation


rear of houses off Boundary Hill

Apartment Type A,B,C

Revision	Date	Details

nicol thomas architects project managers construction cost consultants CDM co-ordinators
 Registered in England and Wales, Reg No. 2140639
 Quality Assured to BS EN ISO 9001:1994 Certificate Number GB 4723
 Site 108, 1st Floor, Fort Dunlop, Fort Parkway, Birmingham, B24 9FD
 (Registered Office) t:0191902 389222 f:0191902 384080 e:bt@nicolthomas.com
 Also at Odham

Do not scale from this drawing. All dimensions must be checked and verified before preparing production drawings or commencing work. This drawing and its design is the copyright of Nicol Thomas Ltd and may not be reproduced in any form whatsoever without their prior express written consent.

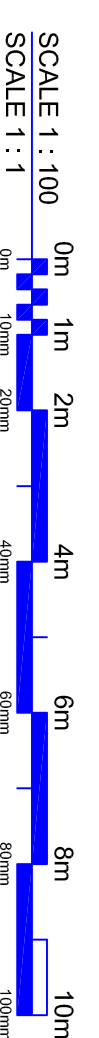

WORK IN PROGRESS
Dudley
 Planning
 Metropolitan Borough Council

nicol thomas

Client:	Dudley Metropolitan Borough
Job:	The Walk, Dudley
Drawing title:	Supporting Planning Application
Drawing Number:	15-033
Scale:	1:100 @ A1
Date:	10/07/2013
Drawn by/checked by:	WJP
Revision:	A