


All work to be carried out in accordance with the Urban Authority Planning Department's Policy. No part shall be used for any other purpose without the written consent of the Urban Authority. The drawing is copyright.

**NOTES**



- EXTRA CARE HOUSING SCHEME  
PHASE ONE
- LAND OWNED BY THE COUNCIL  
FOR PROPOSED RESPITE UNIT
- LAND OWNED BY THE COUNCIL  
FOR PROPOSED BUNGALOWS

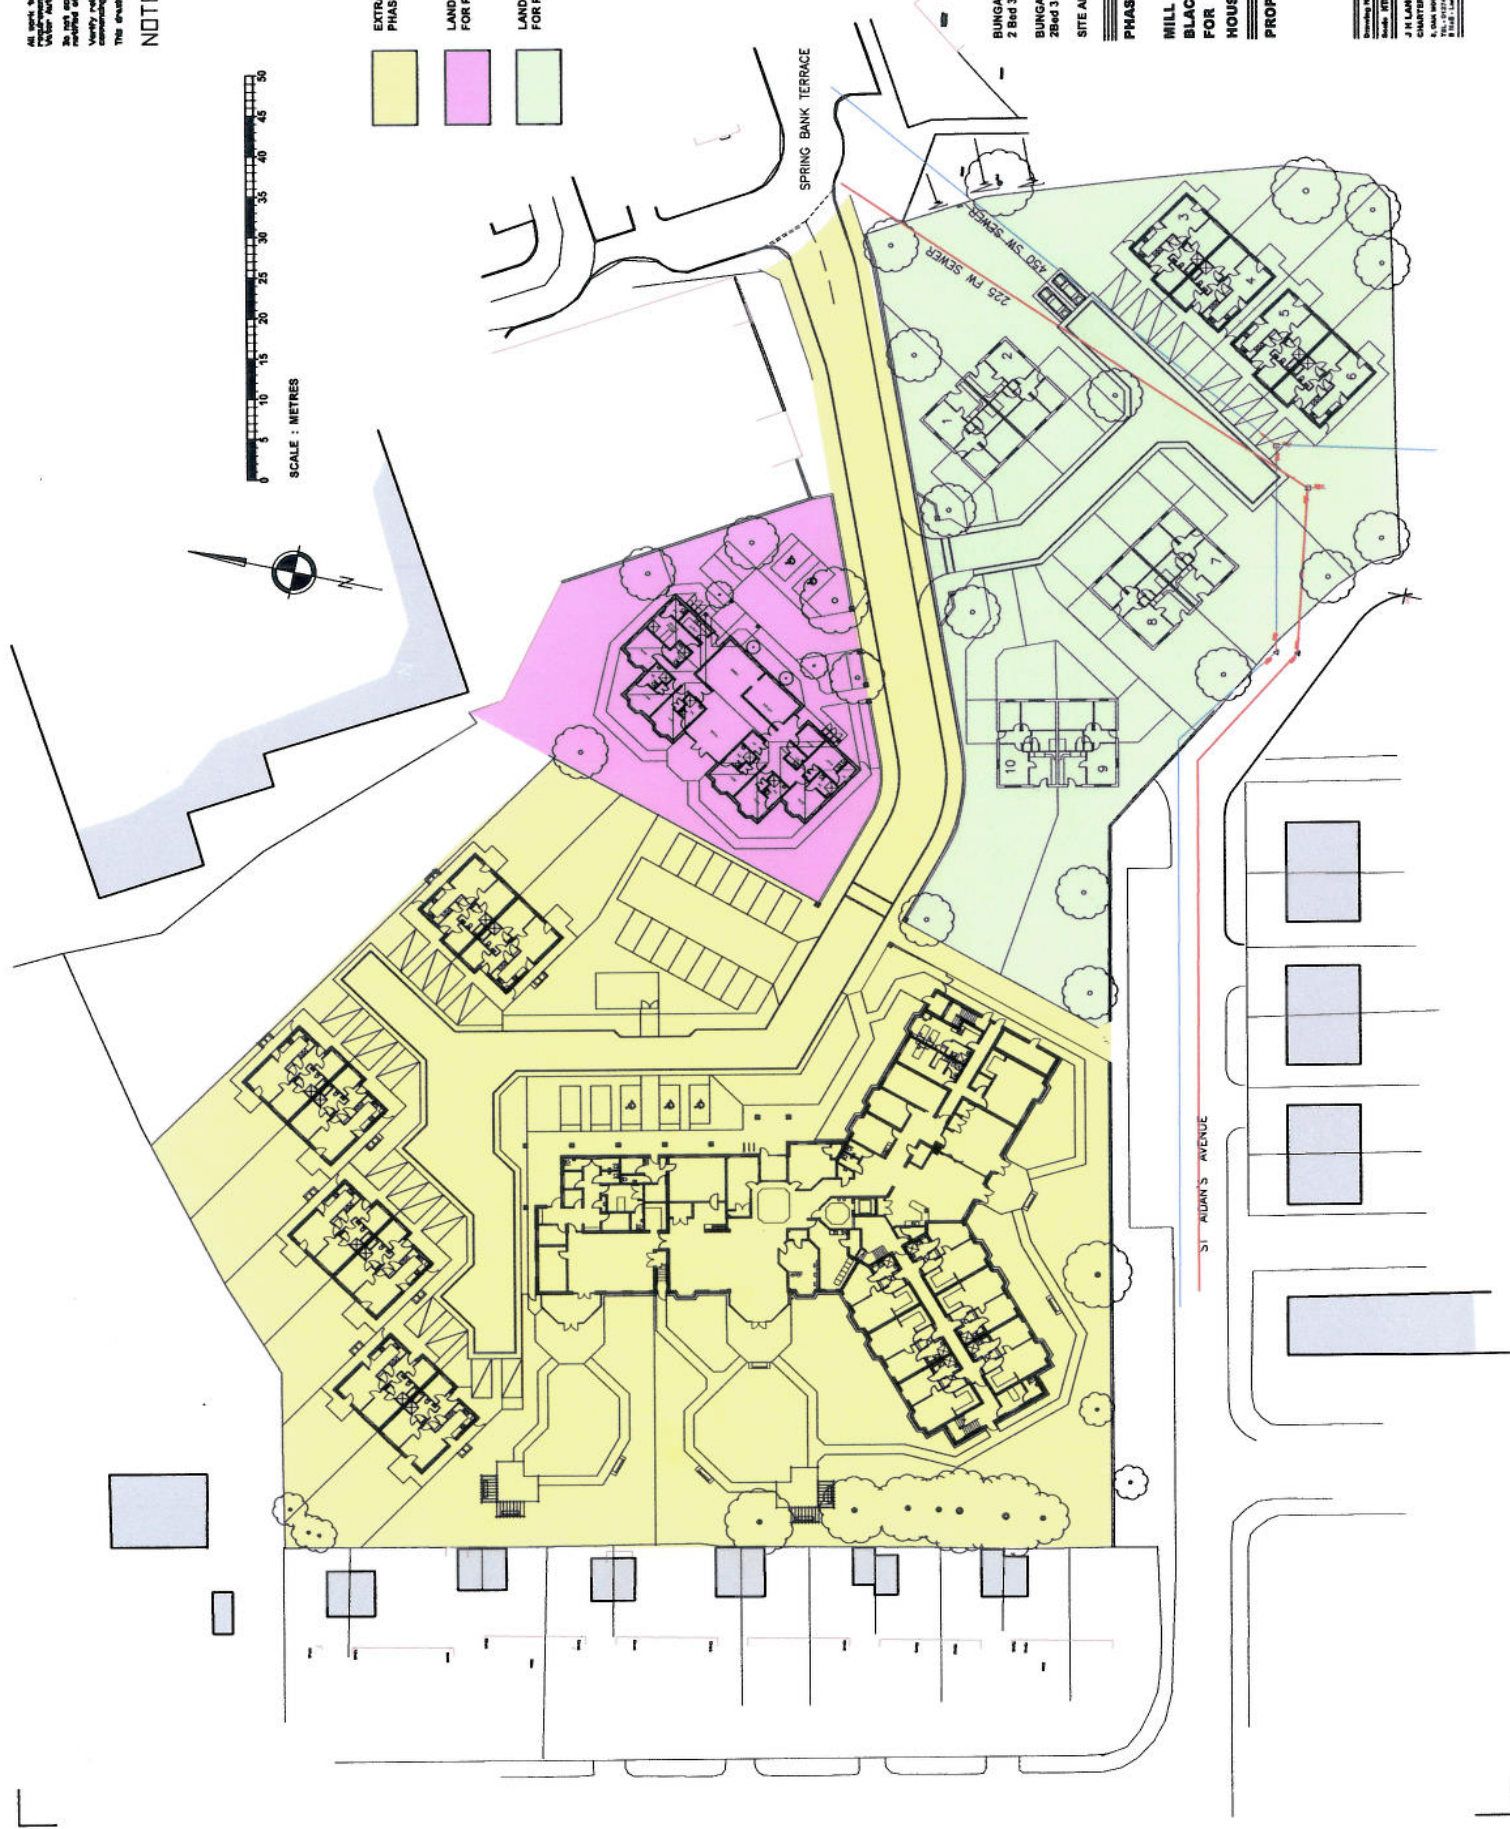

BUNGALOWS 3-6  
2 Bed 3 Person : 65.5msq  
BUNGALOWS 1, 2, 7, 8, 9, 10  
2Bed 3 Person (with carport) : 68.4msq  
SITE AREA : 3804msq

**PHASE TWO**  
**MILL HILL  
BLACKBURN  
FOR  
HOUSING 21**  
**PROPOSED SITE PLAN**

|  |            |
|--|------------|
| Drawing No.  | Revision   |
| Scale  | Date       |
| Drawn By   | Checked By |
| PROJECT MANAGER: SAUNDERS PARTNERS<br>100, MARKET STREET, MANCHESTER M1 1PL<br>TEL: 0161 275 0000 FAX: 0161 275 0001<br>WWW.SAUNDERSPARTNERS.CO.UK |            |