


All work to be carried out in accordance with the requirements of the Building Regulations and the Water Authority Regulations currently in force.
 Do not scale from this drawing. Architect to be notified of any discrepancies.
 Verify relevant dimensions on site before commencing work or preparing shop drawings.
 This drawing is copyright.

REV	DATE	AMENDMENT
A	Dec 08	Elevations revised to tie in with floor plans following discussion with planning
B	Apr 09	Building lifted 350mm. Surrounding levels & buildings accurately plots

MATERIALS

WALLS
 CLAY FACING BRICKWORK: 2 COLOURS
 RENDERED BLOCKWORK
 ARTIFICIAL ASHLER TO MAIN ENTRANCE AND URC ENTRANCE

WINDOWS: UPVC
RAINWATER GOODS: UPVC
ROOF: SINGLE LAP TILES AT 15 DEGREE PITCH
BOUNDARIES: COATED METAL RAILINGS

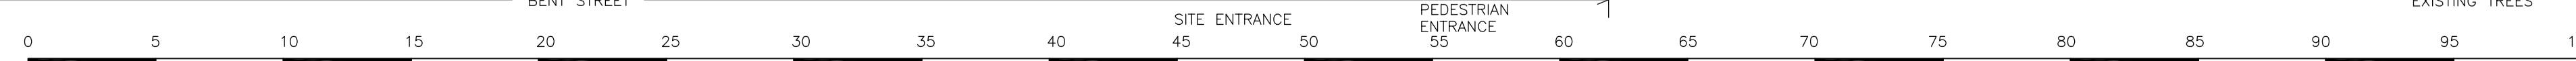

LANGTRY-LANGTON
 ARCHITECTS

8 Oak Mount
 Bradford
 West Yorkshire
 BD8 7BD

T. +44 (0)1274 498226
 F. +44 (0)1274 548416
 E. enquires@langtry-langton.co.uk

PROJECT
**EXTRA CARE DEVELOPMENT
 BENT STREET
 BLACKBURN
 for HOUSING 21**

DRAWING TITLE
ELEVATIONS/ SITE SECTIONS

PROJECT NO.	DRAWING NO.	REVISION
08037	07	B
STATUS PLANNING		
SCALE @ A1 1:200	DATE 11-08	DRAWN