

- General Notes**
1. THIS IS AN A1 DRAWING, IF REPRODUCED IN ANY OTHER FORMAT THE SCALE SHOWN WILL BE INCORRECT
  2. Do not scale off this drawing
  3. Any ambiguities, omissions and errors on this drawing should be notified immediately to the Architect before the commencement of works on site
  4. All dimensions are in millimetres unless otherwise stated
  5. All dimensions, unless otherwise indicated, are to the face of unfinished block walls or to the finished plaster face of stud partitions
  6. All dimensions are to be checked on site. Any discrepancies are to be notified immediately to the Architect before the commencement of works on site
  7. All levels are in meters unless otherwise stated
  8. This drawing is to be read in conjunction with all other relevant drawings and specifications for this project



**Elevation A**  
Scale 1:100




**Elevation B**  
Scale 1:100



**Elevation C**  
Scale 1:100




**Elevation D**  
Scale 1:100

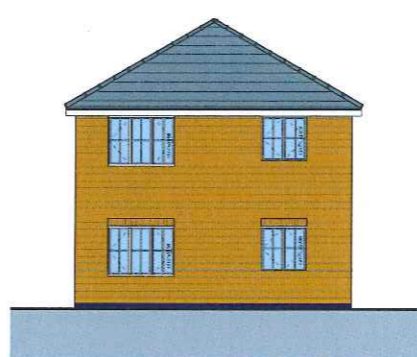

**Elevation E**  
Scale 1:100





**Elevation F**  
Scale 1:100

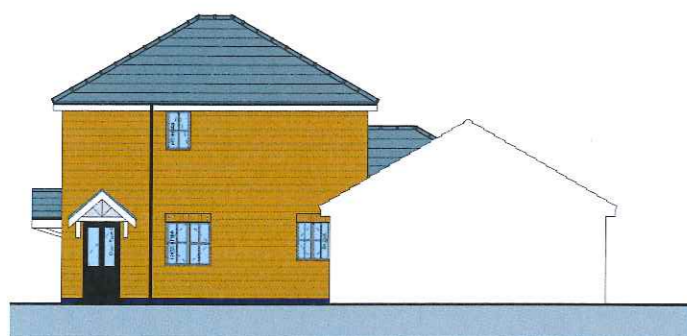

**Elevation G**  
Scale 1:100

**ELEVATION KEY:**

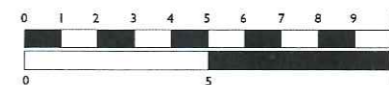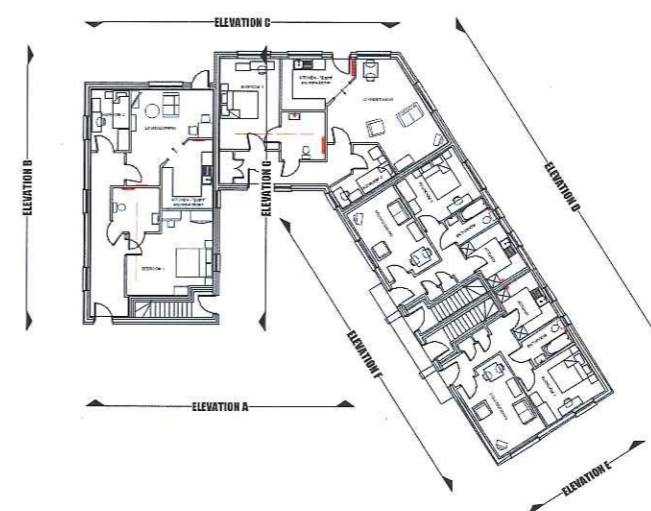

Rev Description Initial Date  
 PO BOX 7988  
 ARNOLD  
 NOTTINGHAM  
 NG5 5ZU  
 T: 0115 9279067 F: 0571 750 1968  
 reynolds-associates.co.uk  
 Enquiries@reynolds-associates.co.uk



Job title  
**Proposed Development Site**  
**Rise Park**  
**Nottingham**

Drawing title  
**Assisted Living Units**  
**Elevations**

Scale at A1 1:100  
 Date December 2013  
 Drawn by SO  
 Checked by KFR

Job No. / Drg. No. / Rev. No.  
**10451 / P208 / -**

