



1Bed Apartment - Type A 1BA-A

[1b2p]


Unit GIA: 57.9 m² / 63.0 m² (including bay)

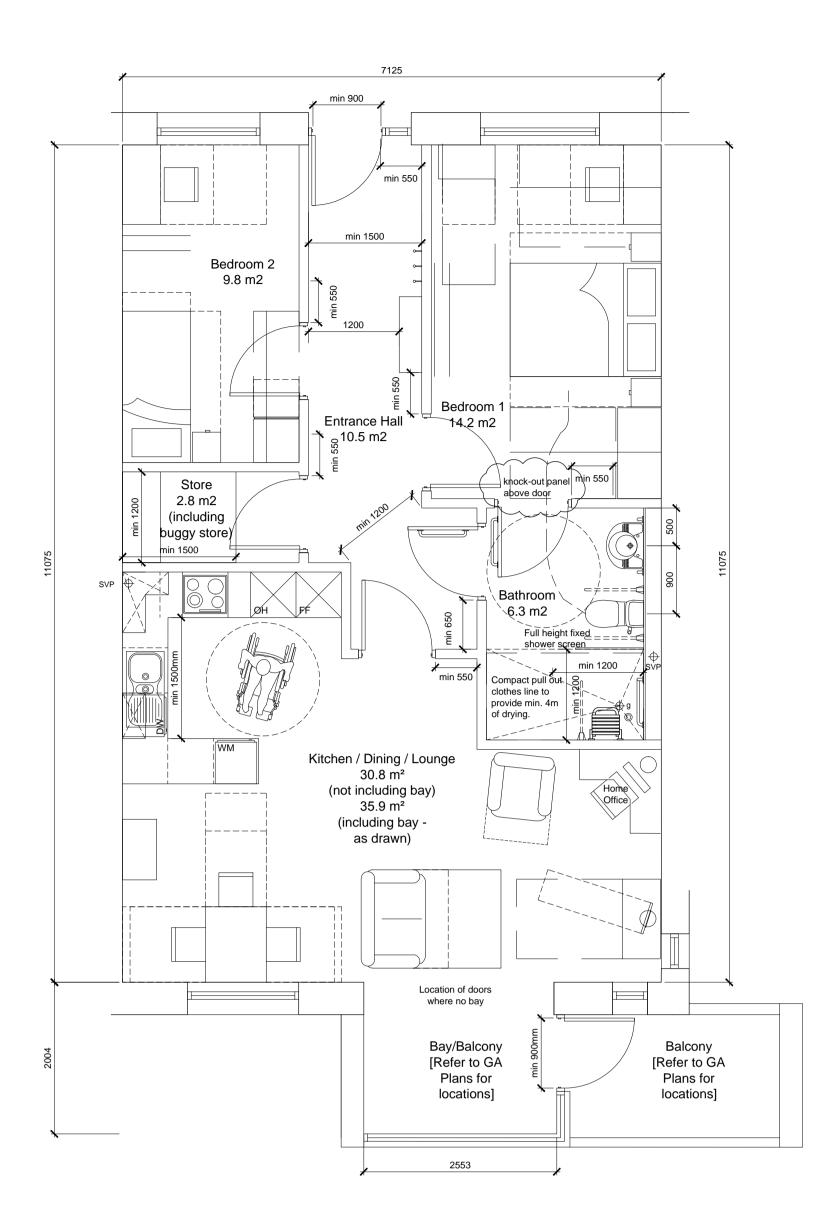

2Bed Apartment - Type A
2BA-A
[2b3p]
Unit GIA: 78.9 m² / 84.0 m² (including bay)
Wheelchair Designated Apartment

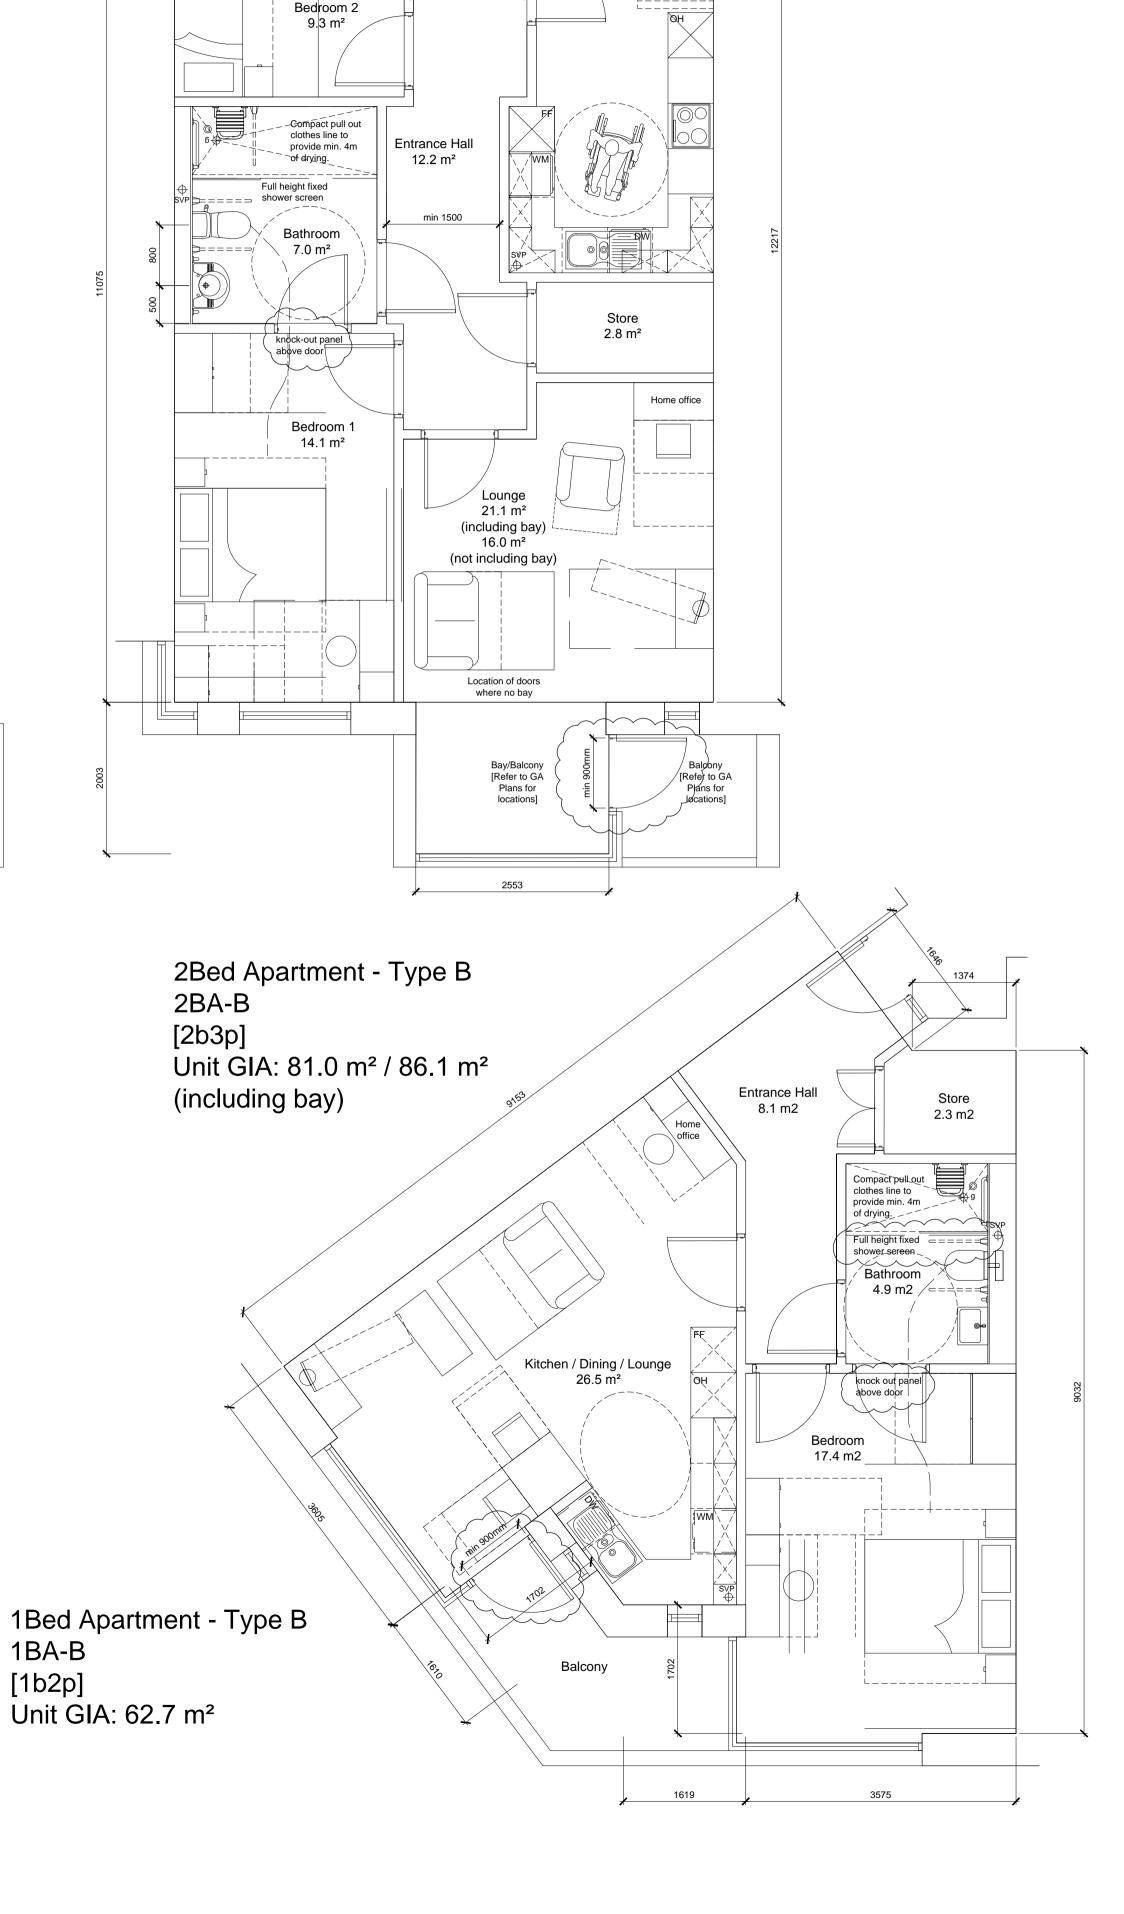

min 1500

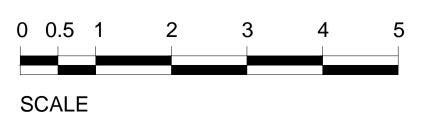

CDM Regulations 2007

ALL current drawings and specifications for the project must be read in

proceeding with the works.

drawing is to be worked to.

conjunction with the Designer's Hazard and Environmental Assessment Record.

- The contractor is responsible for checking dimensions, tolerances and references. Any discrepancy to be verified with the Architect before

- Where an item is covered by drawings to different scales the larger scale

- Do not scale drawing. Figured dimensions to be worked to in all cases.

DESIGN INTENT DRAWING ONLY

This drawing requires design development by the Contractor to achieve construction status including Building Regulations compliance, full detail resolution and co-ordination with all other Designers and Sub-Contractors. It is not a full description of the elements and components which will be required to satisfy those requirements and so the tenderer will need to allow for this development in their pricing.

08.12.14 A Amended to suit MTC comments (CW)

date rev revision/author/checke

purpose of issue TENDER

CHRISTOPHER BOONES
ALMSHOUSES

drawing

Tyeplans - Almshouses

drawing no AA5042/4007

 drawn
 CW
 checked
 JB

 scale @ A1 1:50
 date
 JULY 2014

PRP Architects ©
Ferry Works
Summer Road
Thames Ditton
Surrey KT7 0QJ
T 020 8339 3600
F 020 8339 3636

