

## 9.1 ARCHITECTURAL DRAWINGS

- ▶ 12075-PL-SH-001 Location Plan
- ▶ 12075-PL-SH-002 Existing Site Plan
- ▶ 12075-PL-SH-003 Block Plan
- ▶ 12075-PL-SH-004 Construction Phasing Plan
- ▶ 12075-PL-GA-001 Basement as Proposed
- ▶ 12075-PL-GA-002 Ground Floor as Proposed
- ▶ 12075-PL-GA-003 First Floor as Proposed
- ▶ 12075-PL-GA-004 Second Floor as Proposed
- ▶ 12075-PL-GA-005 Third Floor as Proposed
- ▶ 12075-PL-GA-006 Fourth Floor as Proposed
- ▶ 12075-PL-GA-007 Fifth Floor as Proposed
- ▶ 12075-PL-GA-008 Sixth Floor as Proposed
- ▶ 12075-PL-GA-009 Roof Plan as Proposed
- ▶ 12075-PL-EL-001 Existing North, East & South Elevations
- ▶ 12075-PL-EL-002 Existing West (Ball Games Area), North West & South Elevations (291 Harrow Road)
- ▶ 12075-PL-EL-003 Proposed Elevations 4 & 5
- ▶ 12075-PL-EL-004 Proposed Elevations 7 & 8
- ▶ 12075-PL-EL-005 Proposed Elevations 6 & 9
- ▶ 12075-PL-EL-006 LD/PPD & ASD Housing Courtyard Elevations as Proposed
- ▶ 12075-PL-SE-001 Section AA & BB
- ▶ 12075-PL-VI-001 Proposed Visualisations and Existing Photos
- ▶ 12075-PL-VI-002 Aerial Views of Proposal










This drawing and design is for use solely in connection with the project described below. The drawing and design is the property of Avanti Architects Ltd and is not to be loaned, copied or reproduced in any form without the written consent of Avanti Architects Ltd. All dimensions and settings out to be checked on site before construction. This drawing is for information only and does not constitute a contract. Any apparent discrepancy is to be referred to the project manager. Any apparent discrepancy is to be brought to the attention of Avanti Architects Ltd. Do not scale from this drawing.

**Notes**

Key

— Application site boundary

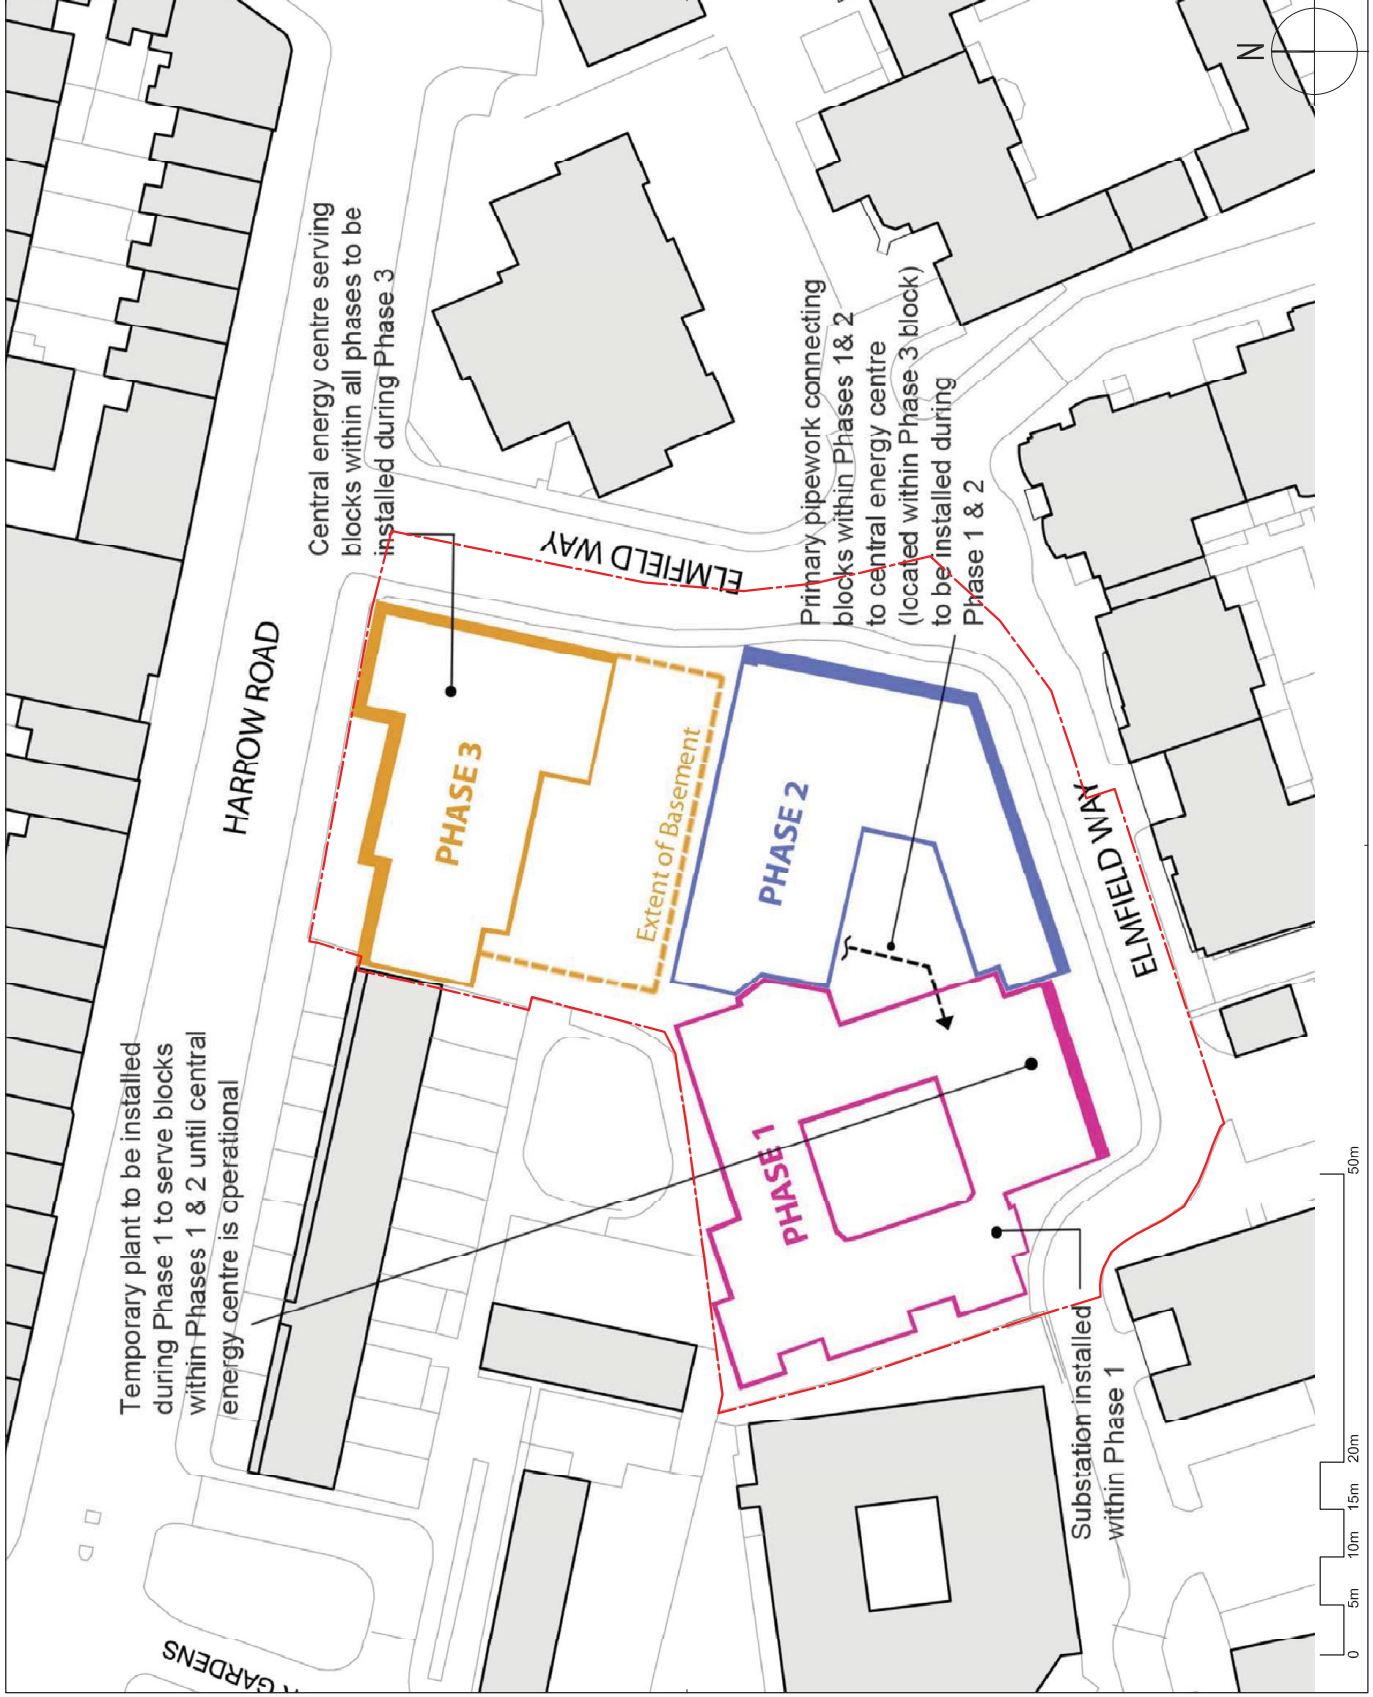

Revision	Description
1:500	Scale
A3	Size
25/11/13	Date First Issue
ET	Drawn by
DF	Checked by
291 Harrow Road & 1-2 Elmfield Way	Project

Drawing  
Construction Phasing Plan

Drawing number	Revision
12075-PL-SI-004	-
PLANNING	Status

**AVANTI ARCHITECTS**

© Avanti Architects Ltd  
www.avantiarchitects.co.uk  
361-373 City Road  
London EC1V 1AS  
+44 (0) 20 7278 3060  
aa@avantiarchitects.co.uk

