


TREWIN DESIGN ARCHITECTS

1 Stanhope Square Holsworthy Devon EX22 6DR - 01409253013
www.trewin-design.co.uk - create@trewin-design.co.uk

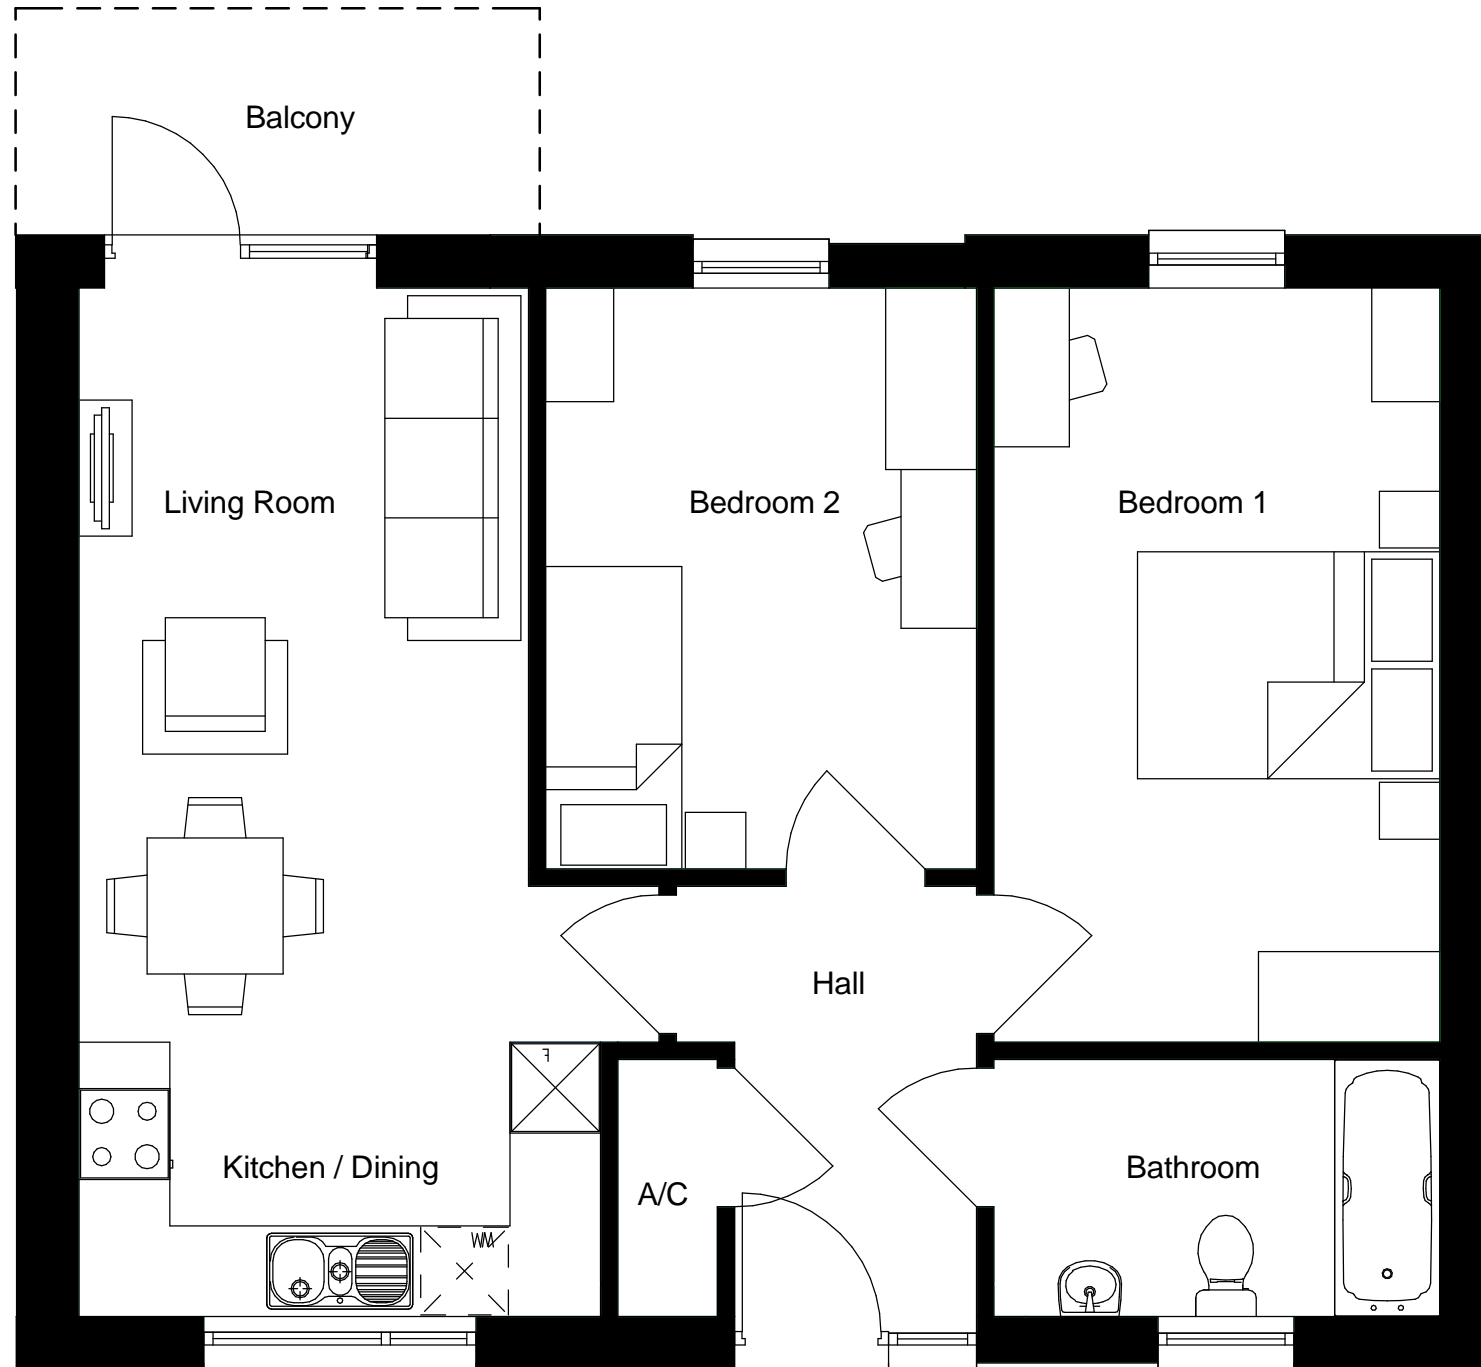

House Type B

1 : 50

Drawing title
House Type B

Job title
Lamaton Park
South Molton

Client
North Devon Homes

Stage	Planning	Drawing number	
Scale @ A3	1 : 50	Drawing number	7092 00-003
Date	30/11/15	Revision	
Drawn by	RH	Checked by	AV

Revision	Description	Date	Initials

Contractors must check all dimension on site before fabrication.
Only figured dimensions are to be worked from.
All discrepancies to be reported to Trewin Design Architects Ltd before proceeding.
Copyright 2013 All rights reserved.