




elevation 05 - side elevation A




elevation 06 - communal garden



elevation 07 - entrance courtyard C

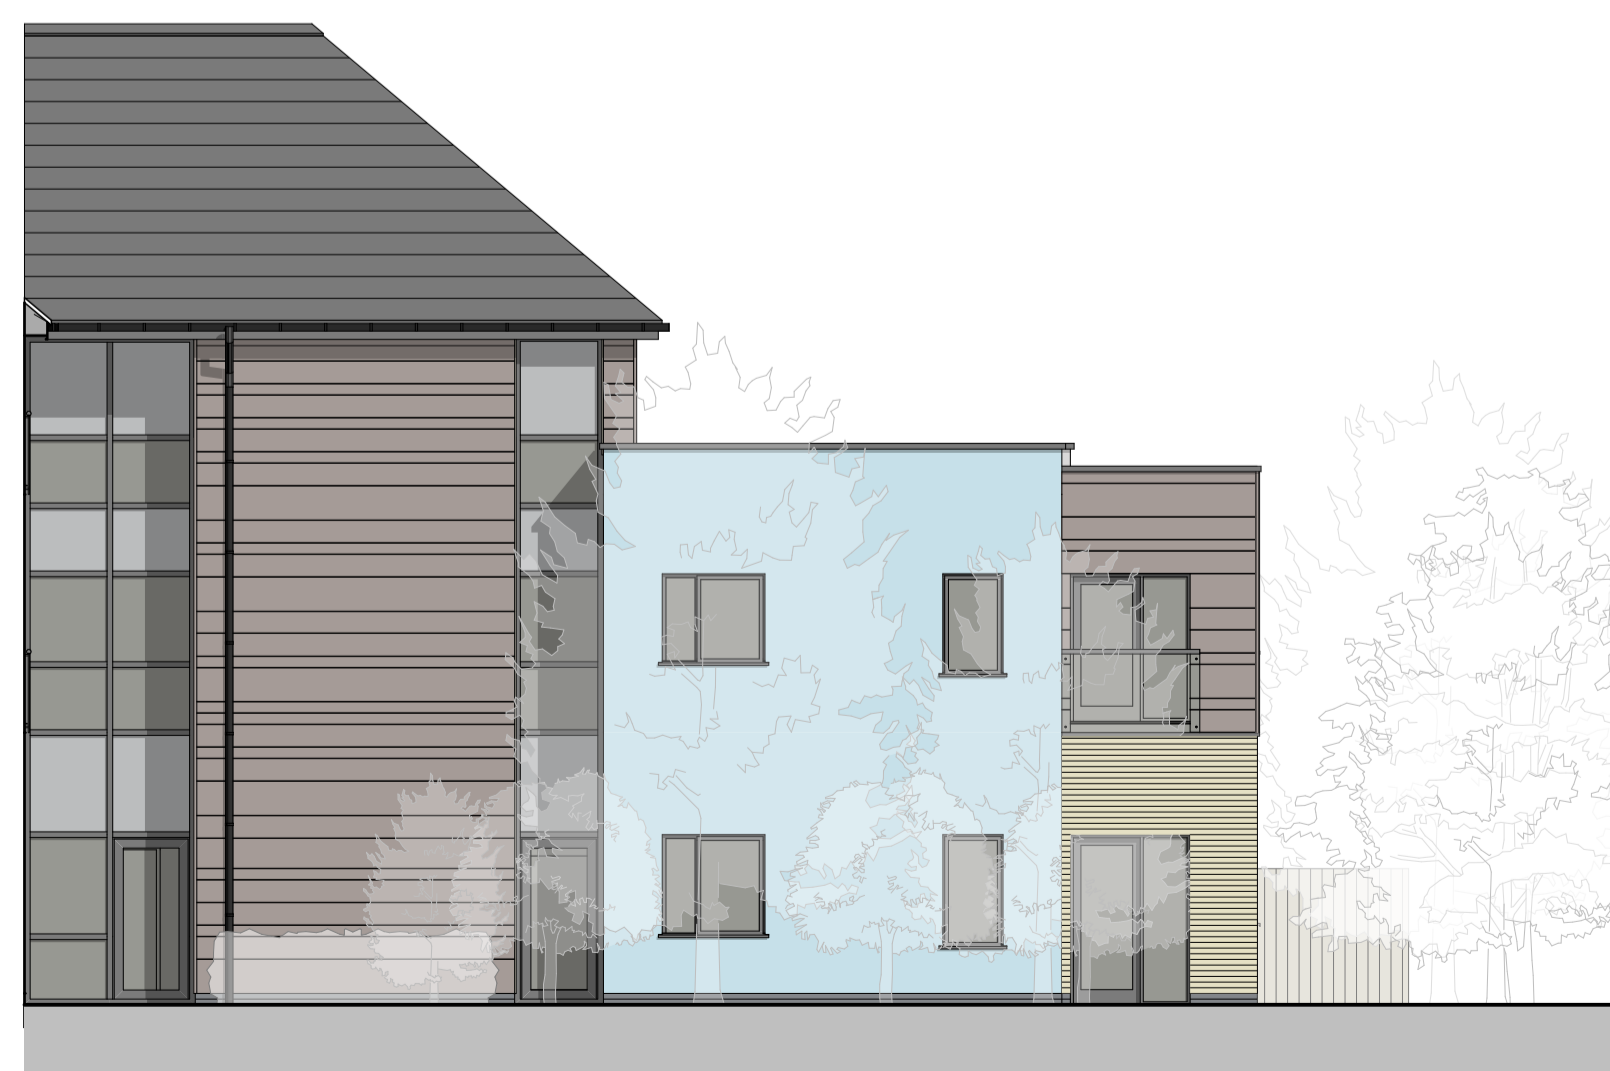

elevation 08 - side elevation B

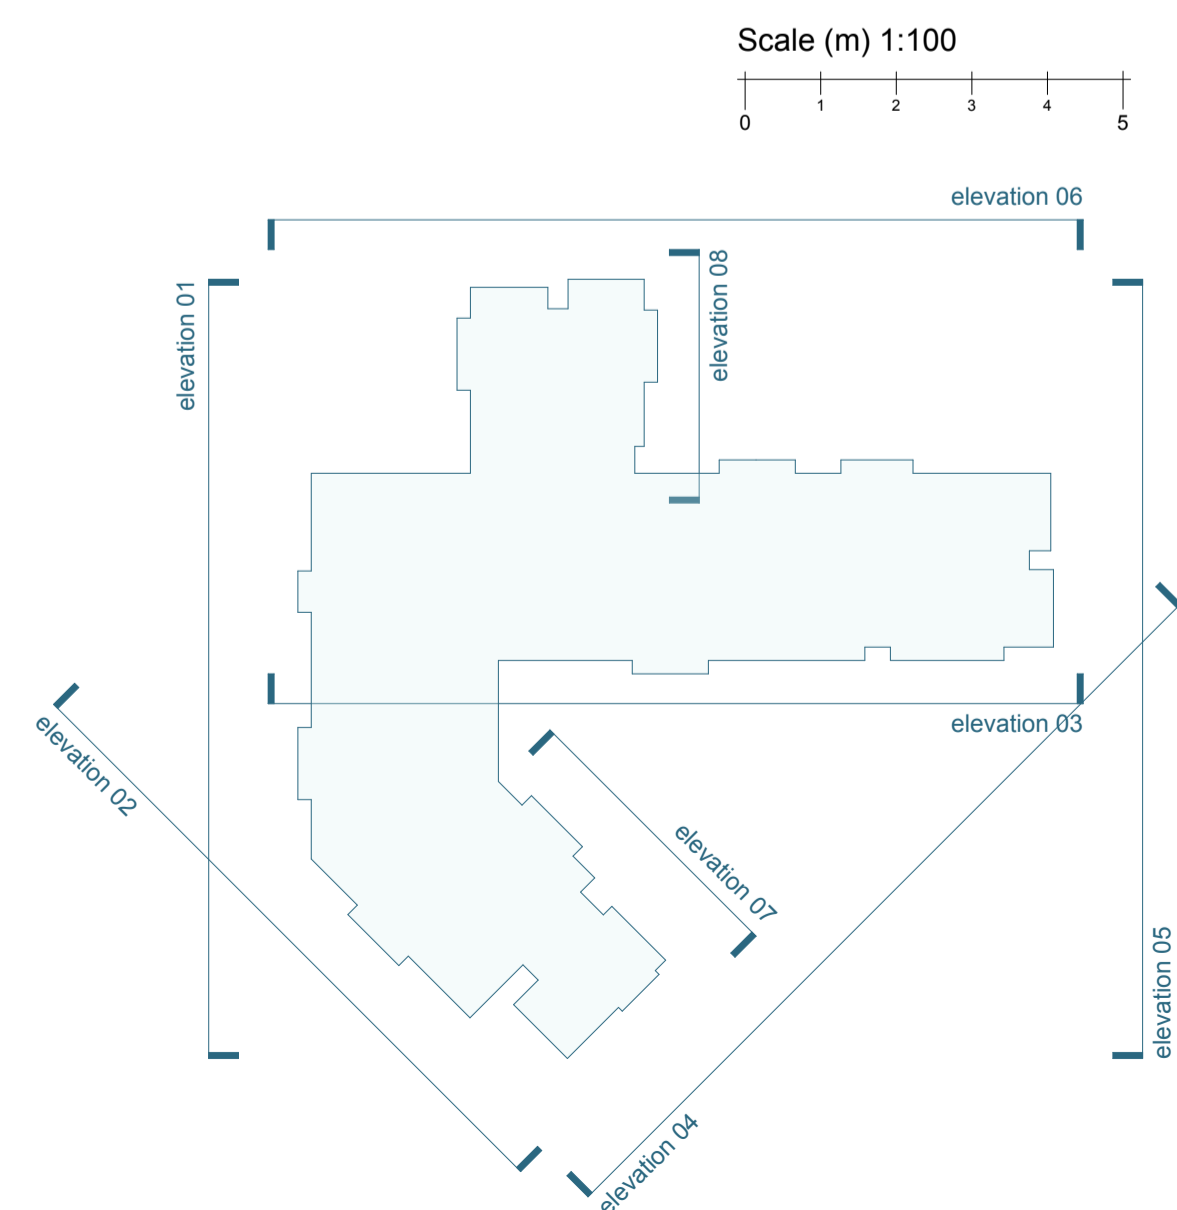

Revision	Drawn Note
A	JKG Feature render colour updated, entrance canopy / approach amended, drawing status updated to 'Planning'
B	JKG Updated to show changes made to materials and main entrance
C	JKG Storey heights altered, ridge line lowered, external balconies removed from apartments 23 & 24
D	JKG Drawing status updated to 'Planning' - Approved



W195 Model - planning_amended.pln

brp architects
 1 Millers Yard
 Roman Way
 Market Harborough
 Leicestershire
 LE16 7PW
 t: 01858 464986
 brp-architects.com

Client: **Westleigh Developments Ltd**
 Project Title: **Proposed Extra Care Development Winchester Road Blaby, Leicestershire**
 Drawing Title: **Elevations - Sheet 3 of 3**
 Drawing Status: **Planning - Approved**
 Scale: **A1 1:100**
 Drawn By: **CMW** Checked By: (File copy only) Date: **07/10/2013**
 Job No: **W195** Drawing No: **009** Revision: **D**
 brp (arch) ltd accept no responsibility for work not undertaken fully in accordance with the contents of this drawing and related specifications.
 © COPYRIGHT (arch) ltd
 This Drawing To Be Read In Conjunction With Other Relevant Consultants and Specialists Drawing And Specifications