









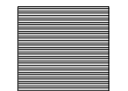

OS Map 1:2500



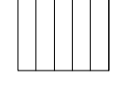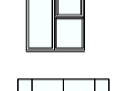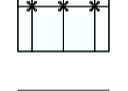Church Street Elevation 1:200 @ A1

Materials Legend

-  **Brick Walls:**
Facing Brick.
-  **Render:**
Through Colour Render.
-  **Solid Panels:**
Integral insulated spandrel panels built into window system.
-  **Curved Soffit & Fascia:**
Standing Seam Finish.
-  **Windows:**
Aluminium clad timber windows. Colour to be confirmed.
-  **Glazing:**
Planar Glazing System.
-  **Balcony:**
Galvanised metal balustrade and stainless steel handrail painted to RAL colour (to be confirmed).
-  **Roof Hand Rail:**
Stainless Steel handrail.
-  **Metal Railings:**
Galvanised metal railings 1200mm high painted to RAL colour (to be confirmed).
-  **Balcony Sliding Screens:**
Hardwood timber sliding brise soleil.




Church Street Elevation 1:100 @ A1


1:200 SCALE BAR - METRES



1:100 SCALE BAR - METRES

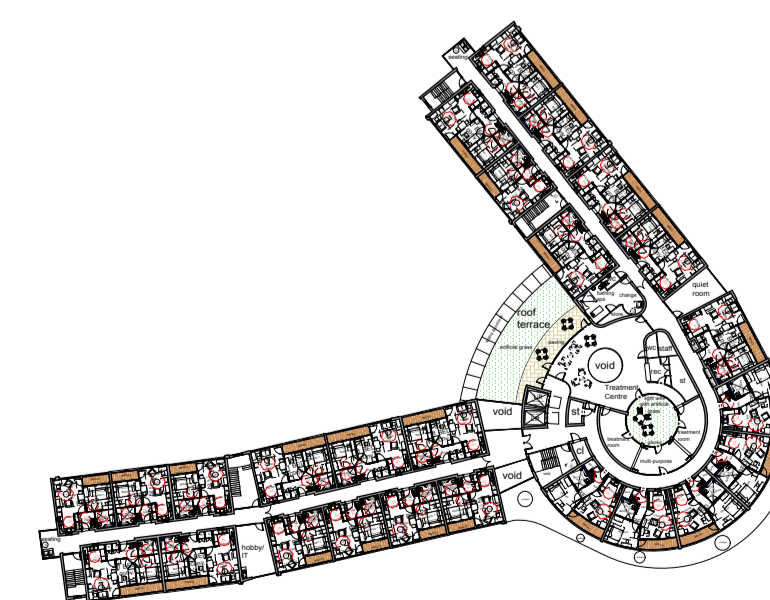

Elevation Location Legend

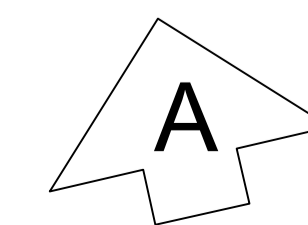

FOR PLANNING

Kyle Smart Associates

Chartered Architects & Building Consultants
The Barn, Butchers Wick, Sewell, Nr Dunstable, Beds LU6 1RP
tel 01582 690222 fax 01582 690333
email KyleSmart@KyleSmartAssociates.co.uk

Project: Central Bedfordshire

Dukeminster, Dunstable

Drawing: Proposed Elevation AA

Scale: 1:200@A1	Drg No	rev
Date: Feb-13	12050wd2.019	-
drawn -	checked -	