



first floor plan

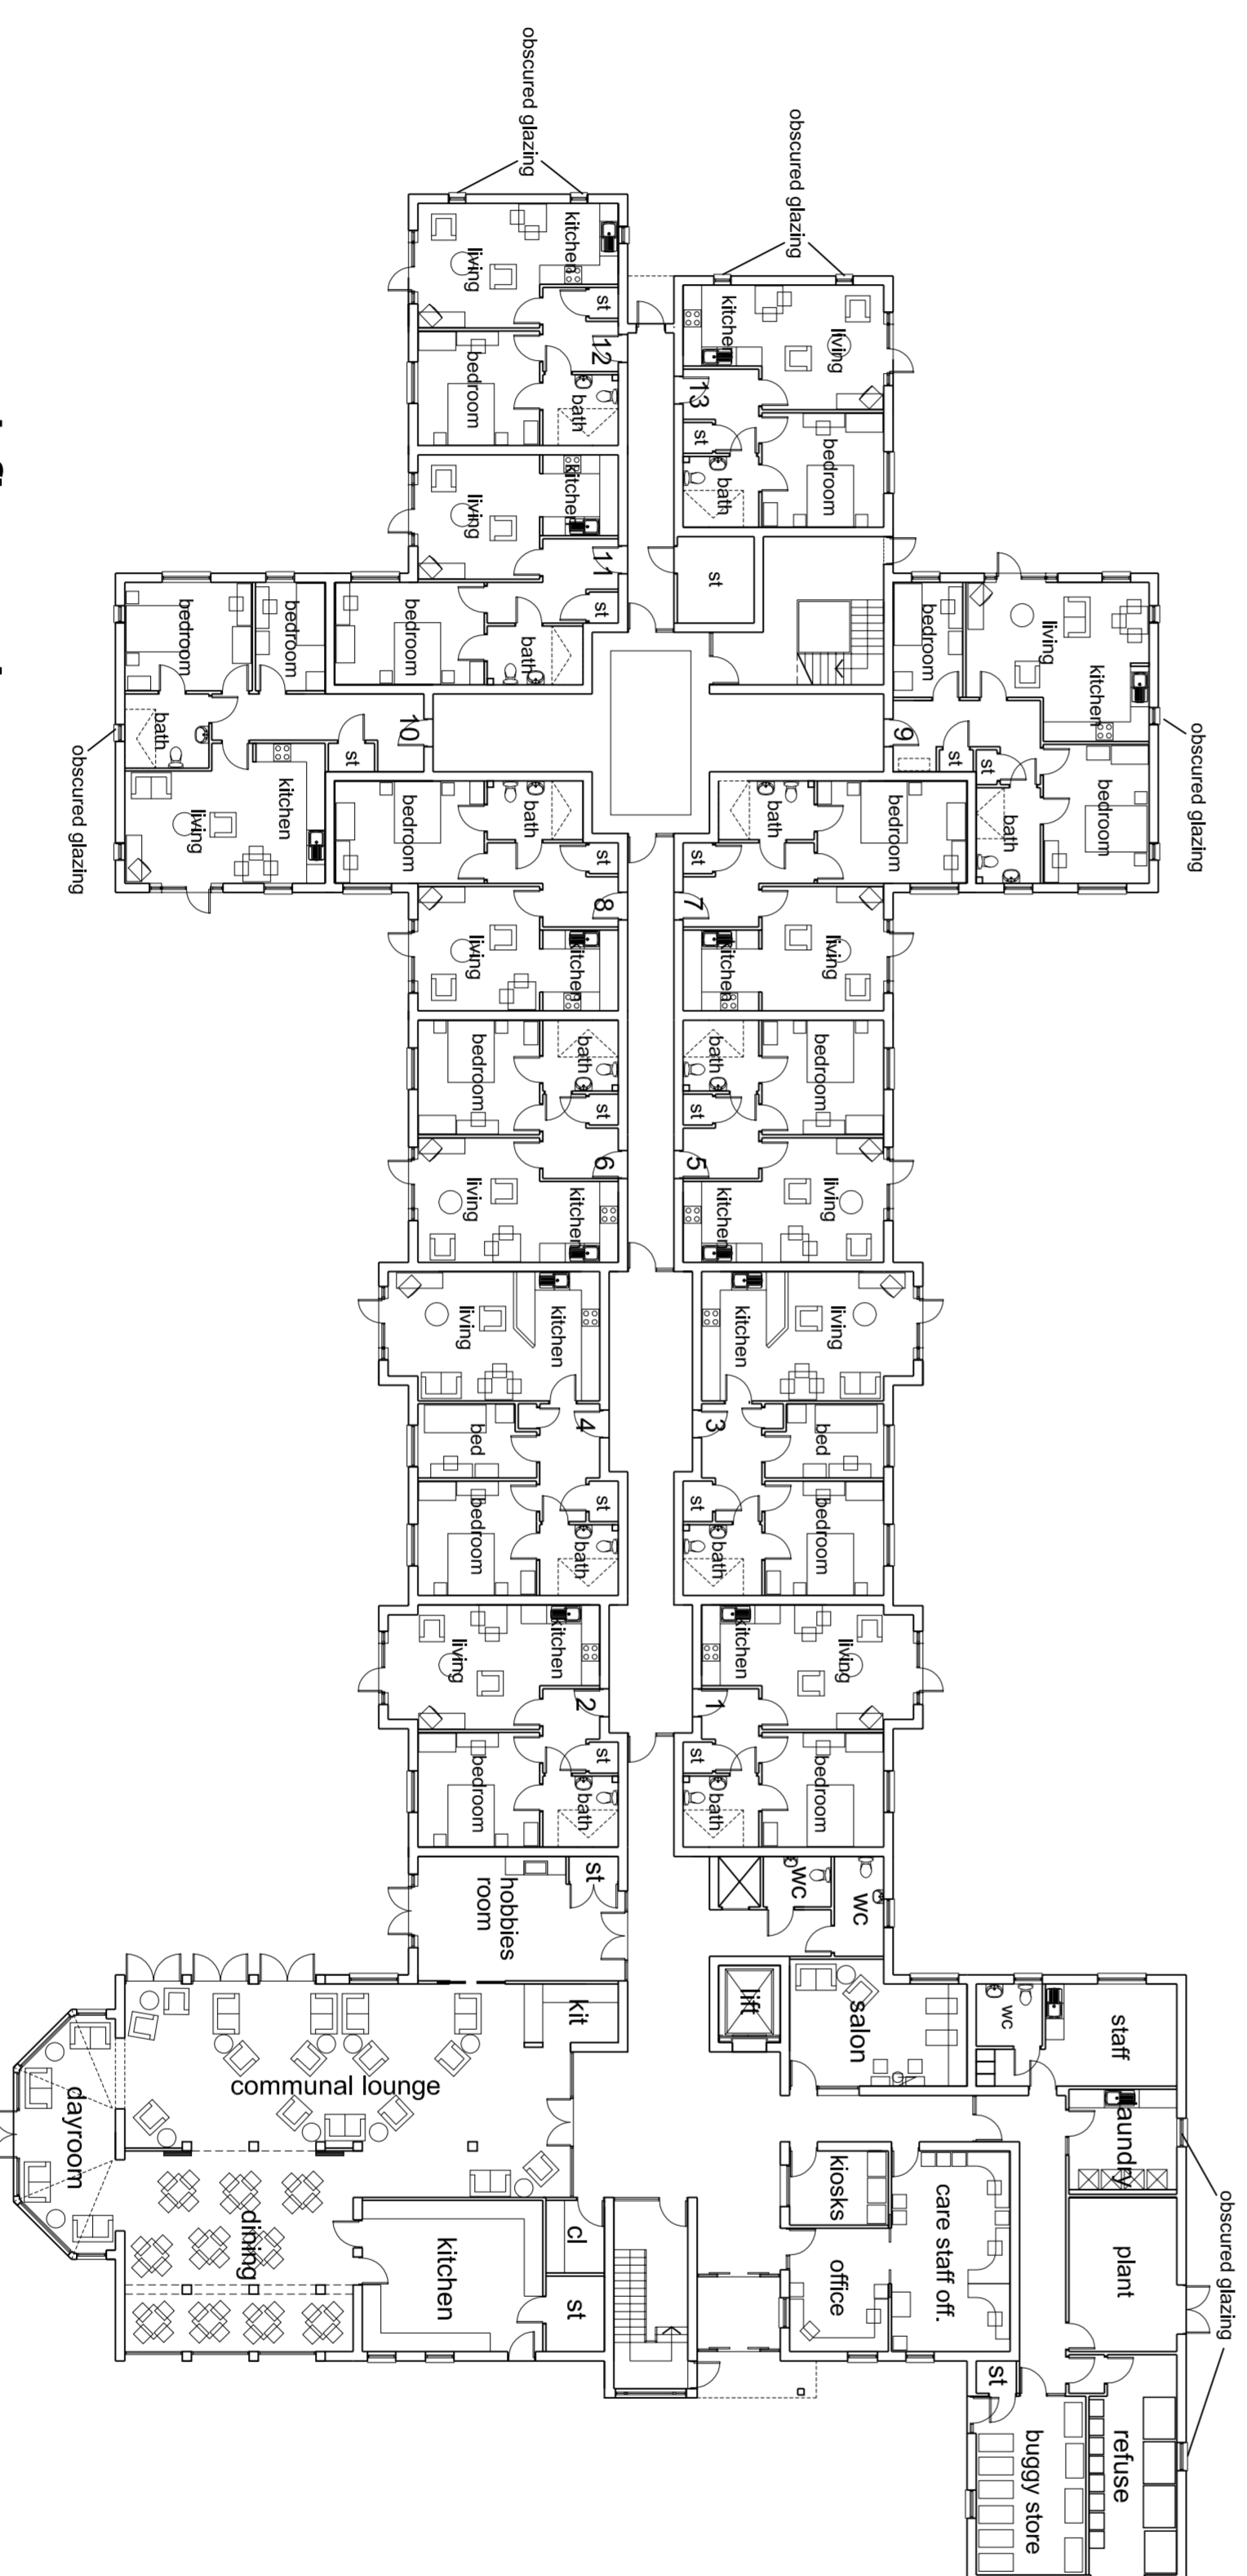

ground floor plan

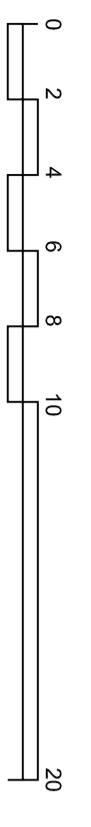

Roachcroft House,
Epsom Road,
Oxted, Surrey
Telephone: 01825 861281

Icknield Place, Goring	Feb 2012 1:200@A1 270111
Floor plans - ground and first	P23b