



roof plan

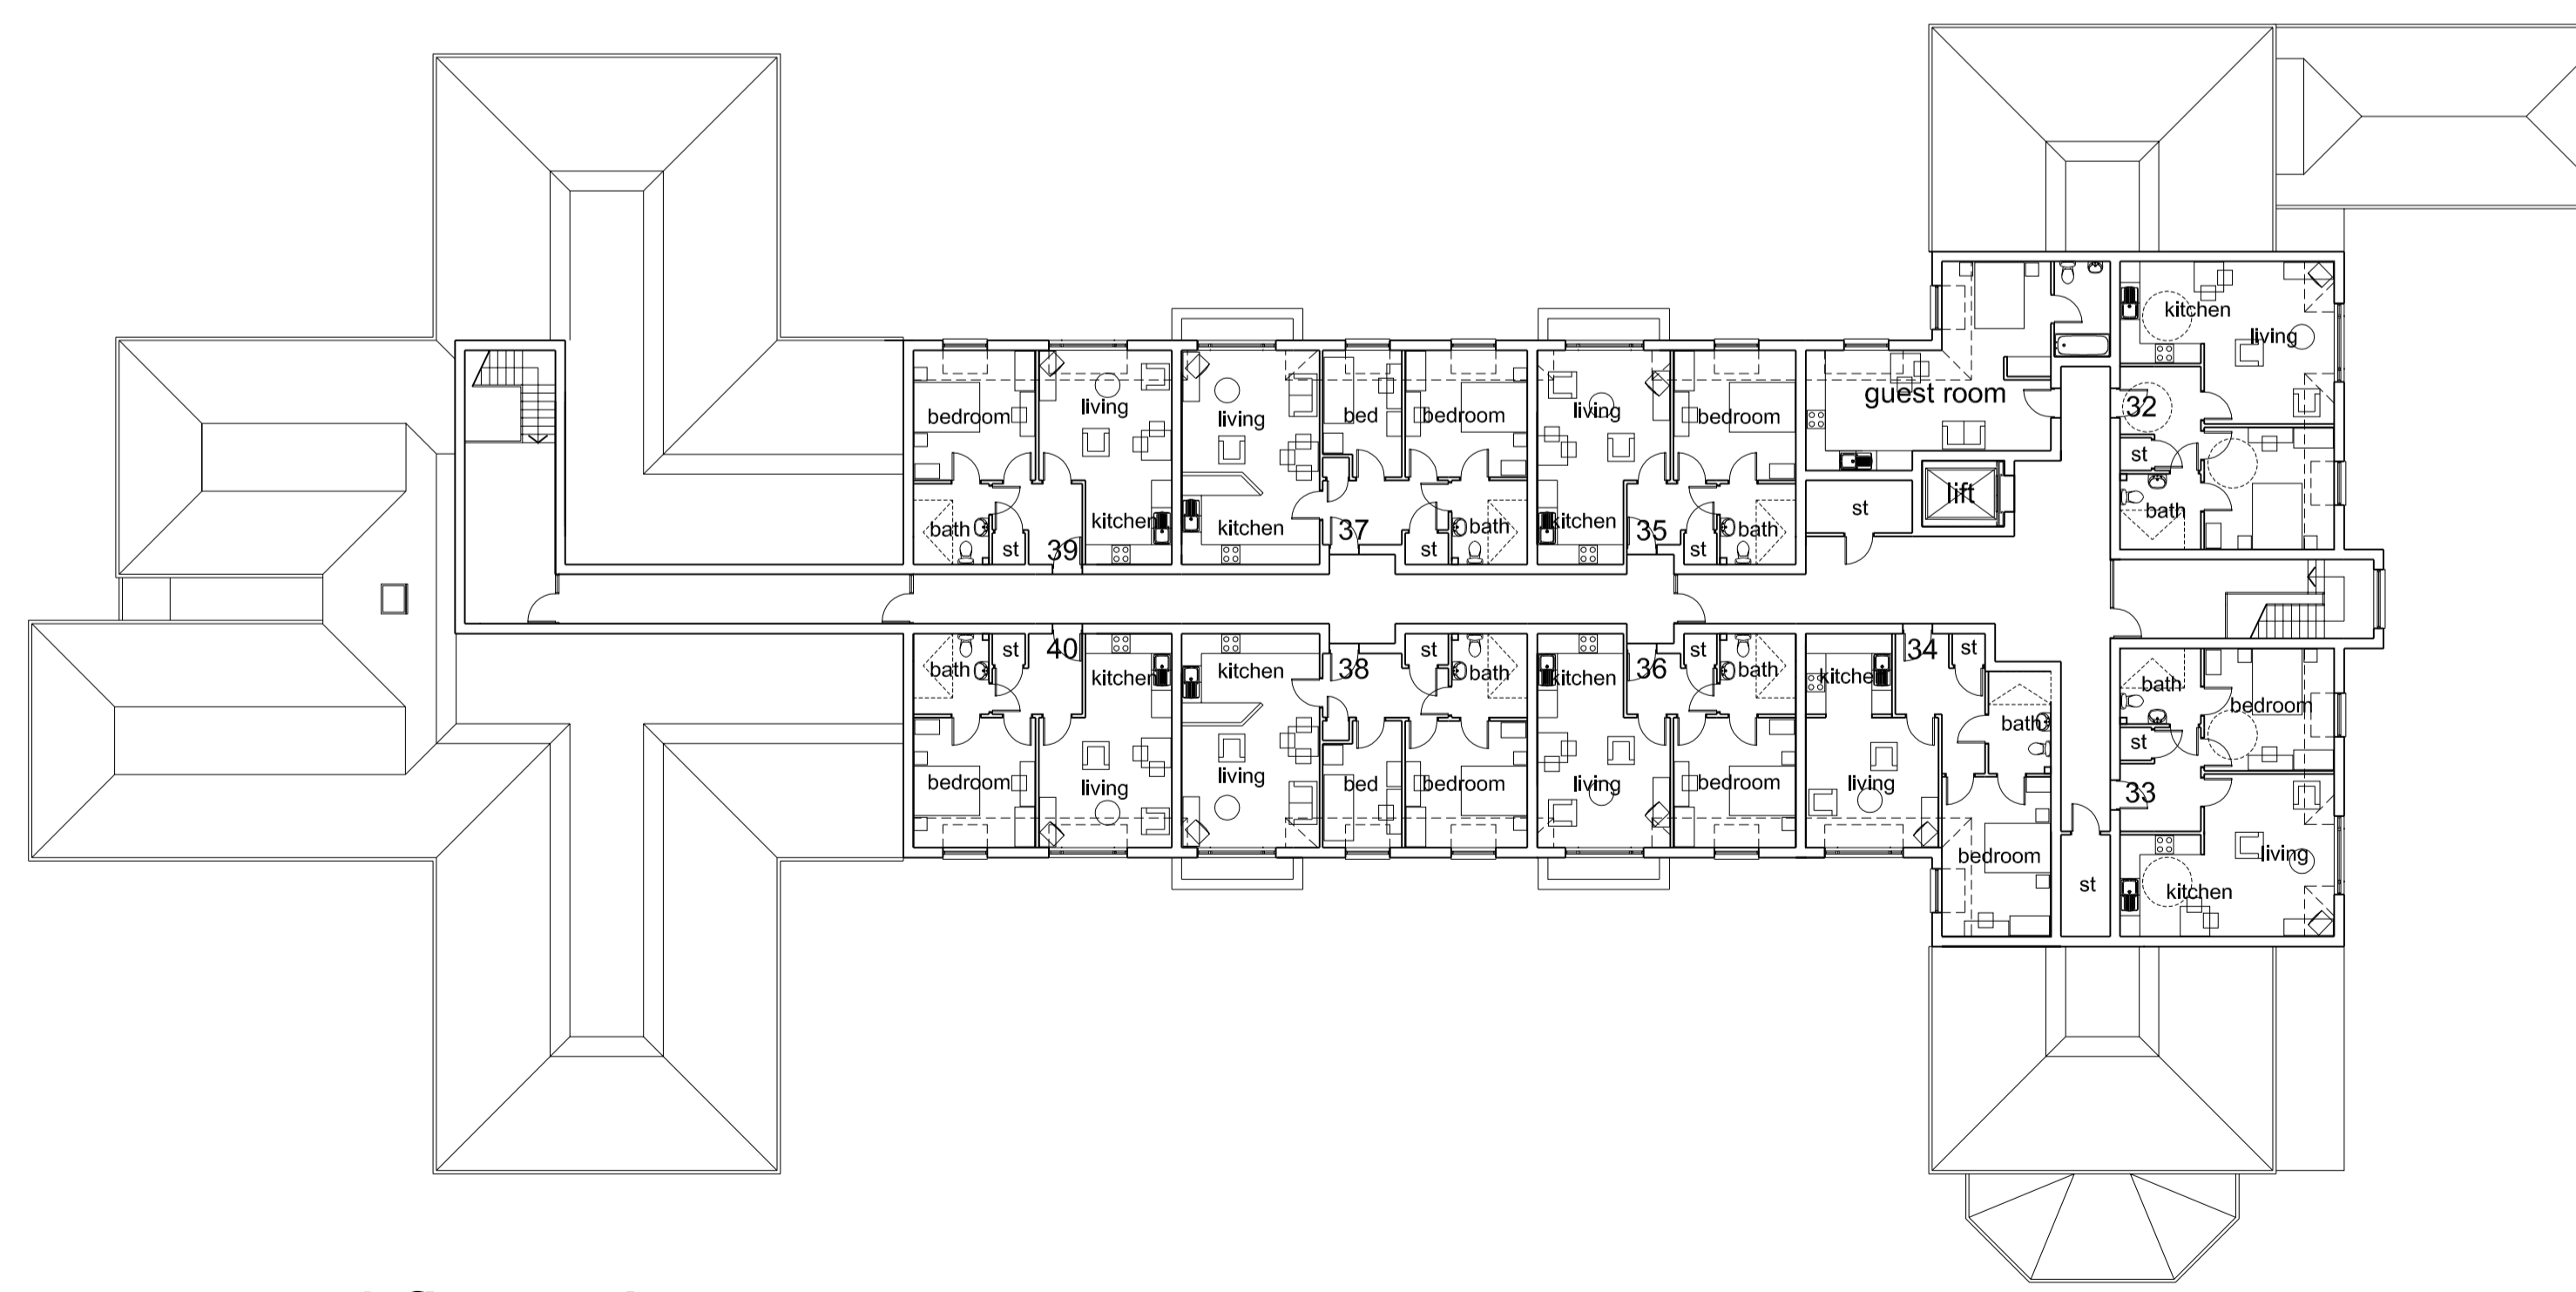

second floor plan

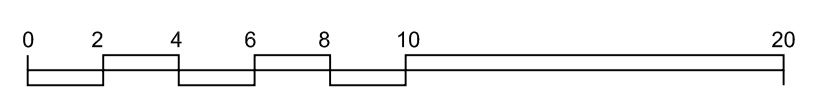

Rochester House,
Eynsham Road,
Farmoor,
Oxford OX2 9HJ
Telephone: 01865 861281

Icknield Place, Goring	Feb 2012 1:200@A1 270111
Floor plans - second and roof	P24