


# 72m<sup>2</sup> Standard Plan


71.59m<sup>2</sup> to Internal Face of Plaster

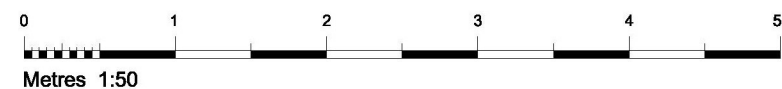

A 01/11/11 BATHROOM AND KITCHEN LAYOUTS AMENDED, LOAD BEARING WALL INCLUDED BETWEEN LIVING ROOM AND SINGLE BEDROOM, AND KITCHEN AND UTILITIES CUPBOARD CY DJW

REV DATE DESCRIPTION DRN CHK

MICHAEL HYDE AND ASSOCIATES LIMITED  
chartered architects

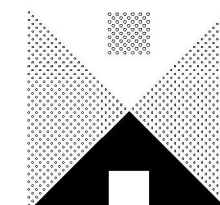

MANCHESTER ■ SHEFFIELD □  
51 BARTON ARCADE DEANS GATE MANCHESTER M3 2BJ  
TEL 0161 834 1018 FAX 0161 834 4798  
Manchester@MHA architects.com  
ALLIANCE HOUSE LEOPOLD STREET SHEFFIELD S1 2GY  
TEL 0114 2759666 FAX 0114 2757751  
Sheffield@MHA architects.com

PROJECT TITLE EXTRA CARE SCHEME NORTHGATE AVENUE, CHESTER		
DRAWING TITLE TWO BEDROOM CORNER APARTMENT		
DRAWN / CHECKED DJW/JL	DATE 16/06/11	SCALE 1:50 @ A3
JOB No 1AH12	DRAWING 2-115	REVISIONS A